
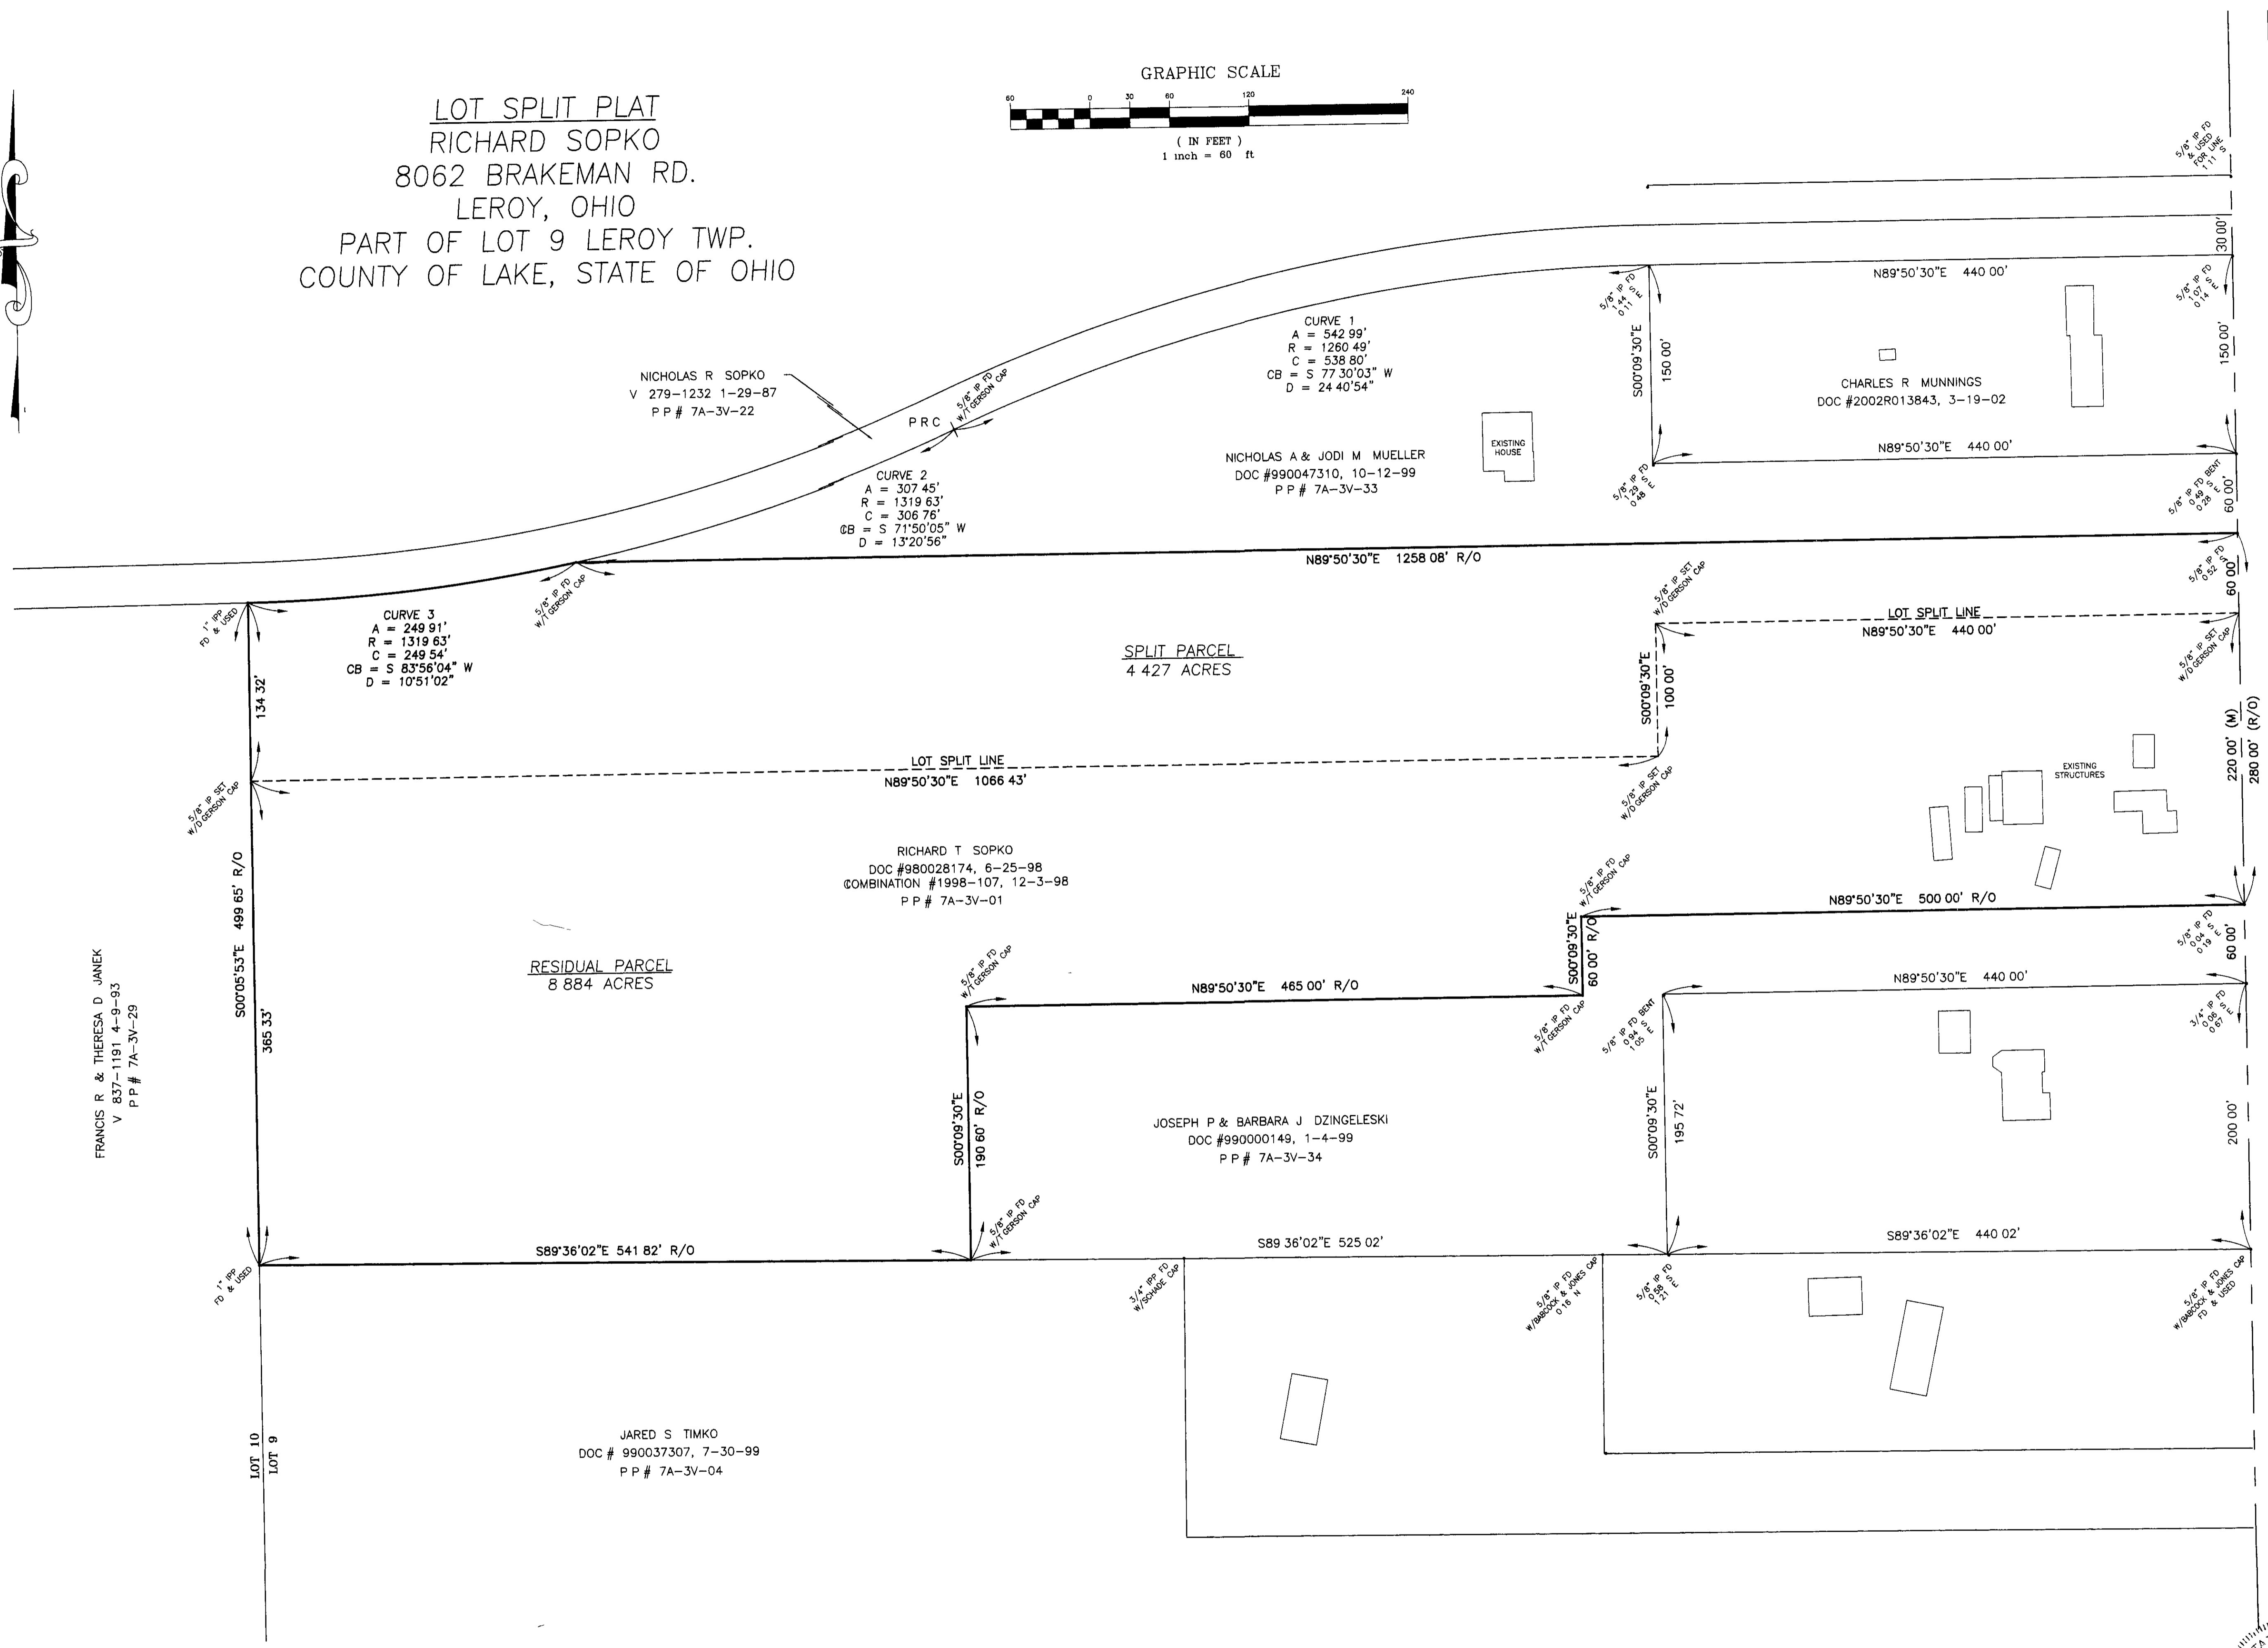


LOT SPLIT PLAT
 RICHARD SOPKO
 8062 BRAKEMAN RD.
 LEROY, OHIO
 PART OF LOT 9 LEROY TWP.
 COUNTY OF LAKE, STATE OF OHIO

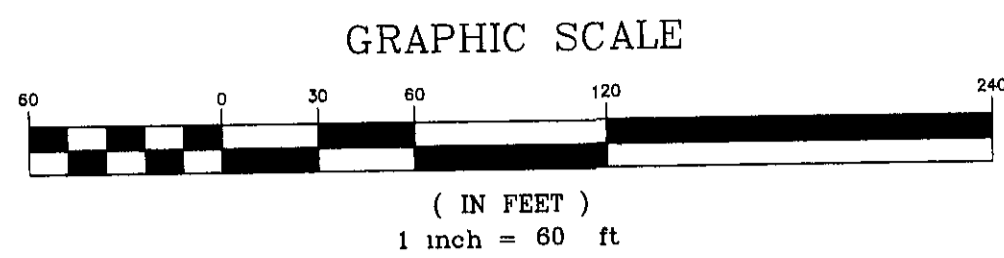


N00°09'30"W (BASIS OF BEARING)
 C/L BRAKEMAN RD. (60' Wide)

STATE OF OHIO
 COUNTY OF LAKE

SHEET NO	TITLE	DATE	REVISIONS
DWG NO SOPKO-1	LOT SPLIT PLAT	02/25/03	DATE PER PARCEL #S
	RICHARD SOPKO		
	8062 BRAKEMAN RD		
	LEROY, OHIO		
	PART OF LOT 9 LEROY TWP		
	COUNTY OF LAKE STATE OF OHIO		
	CHECKED BY PAF		
	DRAWN BY DJG		
	SCALE 1" = 60'		

WILLIAM R. GRAY ASSOCIATES, INC.
 7519 MENTOR AVE MENTOR, OHIO 44060
 (440) 946-1616

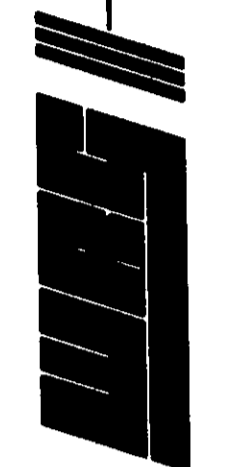

3-13-03

V:\rad\c\m\103000-2003.dwg