



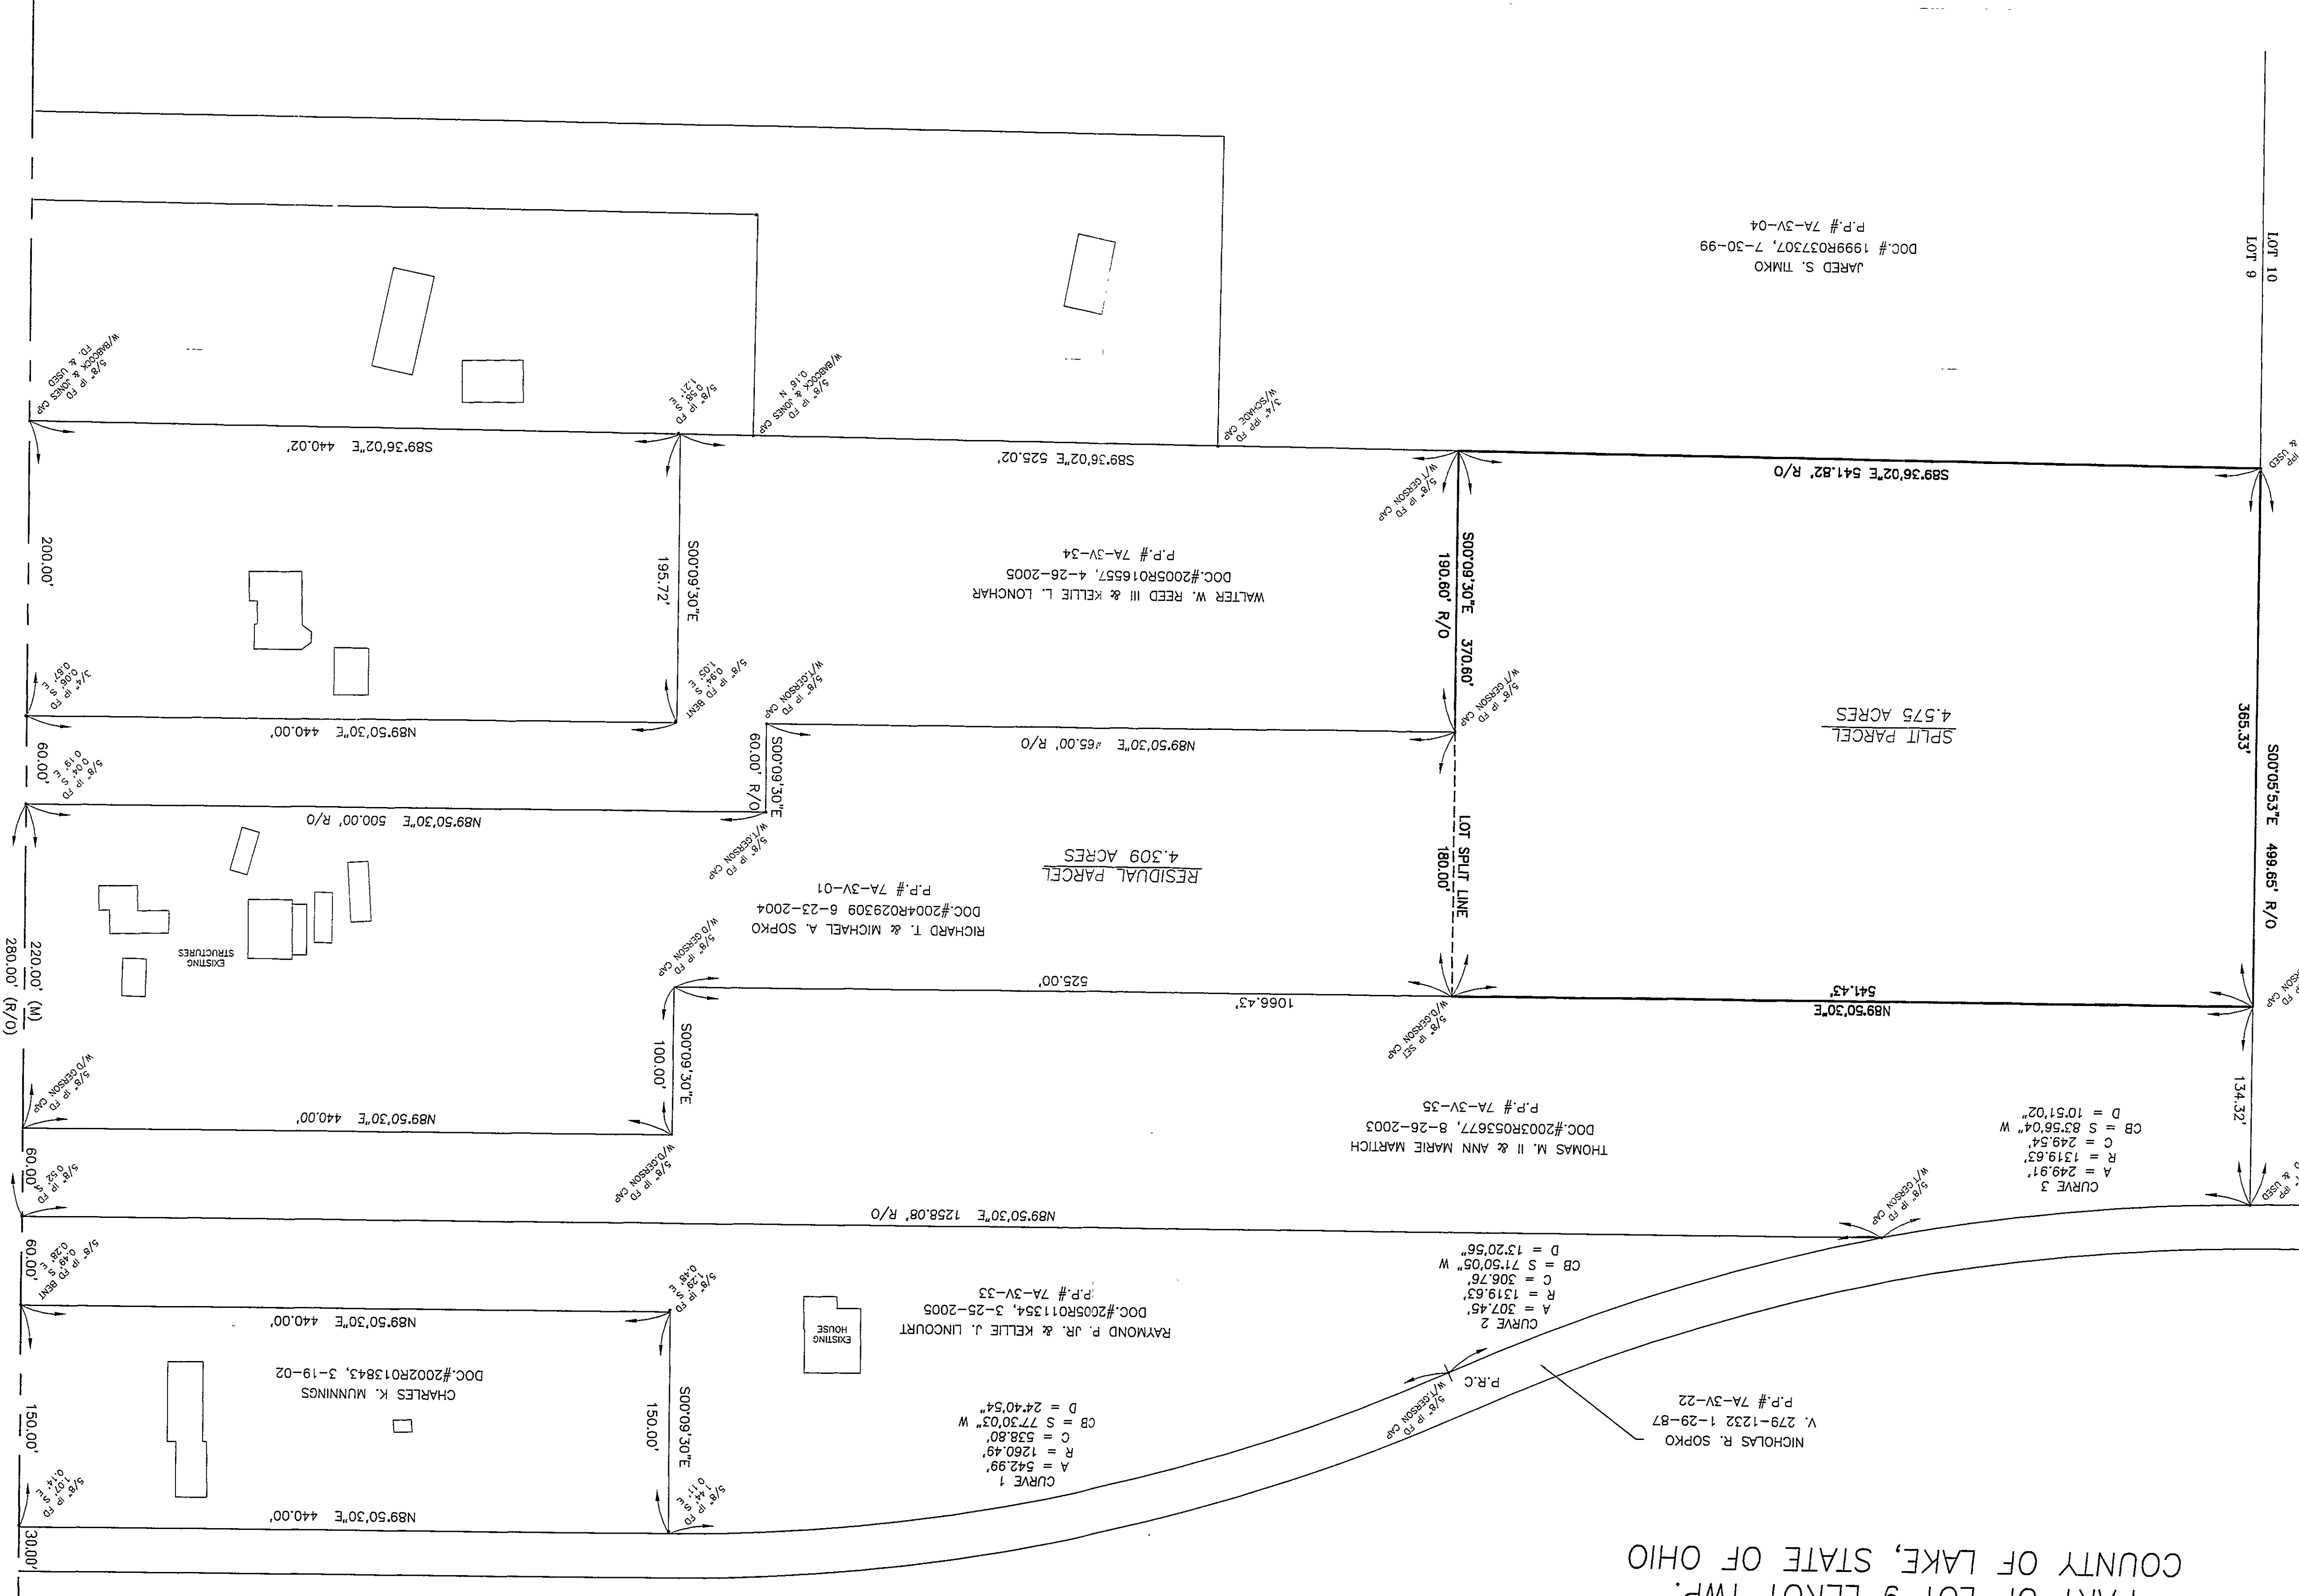


FRANCIS R. & THERESA D. JANICK
V. 837-1191 4-9-93
P.P.# 7A-3V-29

LOT SPLIT PLAT
RICHARD SOPKO
8062 BRAKEMAN RD.
LEROY, OHIO
PART OF LOT 9 LEROY TWP.
COUNTY OF LAKE, STATE OF OHIO

Recd.
5-12-05

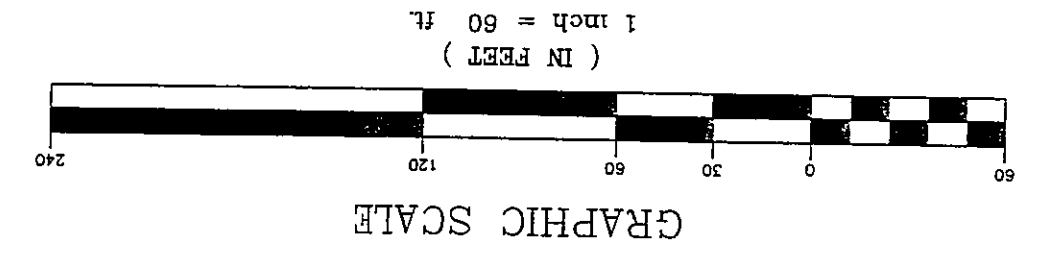

N00°09'30"W (BASIS OF BEARING)
C/L BRAKEMAN RD. (60' Wide)

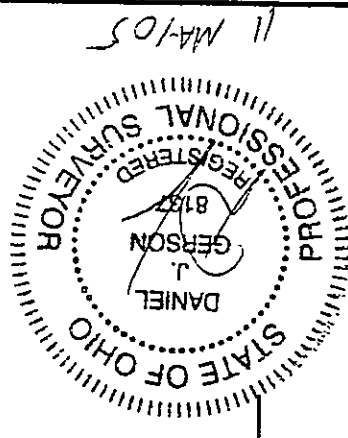

SHEET NO.		TITLE		DATE	
DWG. NO. SOPKO-1		RICHARD SOPKO 8062 BRAKEMAN RD. LEROY, OHIO		REVISIONS	
DATE 05/12/05		LOT SPLIT PLAT PART OF LOT 9 LEROY TWP COUNTY OF LAKE, STATE OF OHIO			
DRAWN BY KLL		CHECKED BY DJG		SCALE 1" = 60'	

WILLIAM R. GRAY ASSOCIATES, INC.
7519 MENTOR AVE. MENTOR, OHIO 44060
(440) 946-1616