


LINE TABLE		
LINE	LENGTH	BEARING
L1	26.72	S40°30'00"E
L2	46.30	S49°30'00"W
L3	26.72	S40°30'00"E
L4	22.29	S49°30'00"W
L5	46.79	S40°30'00"E
L6	50.00	S49°30'00"W
L7	46.79	S40°30'00"E
L8	63.00	S49°30'00"W

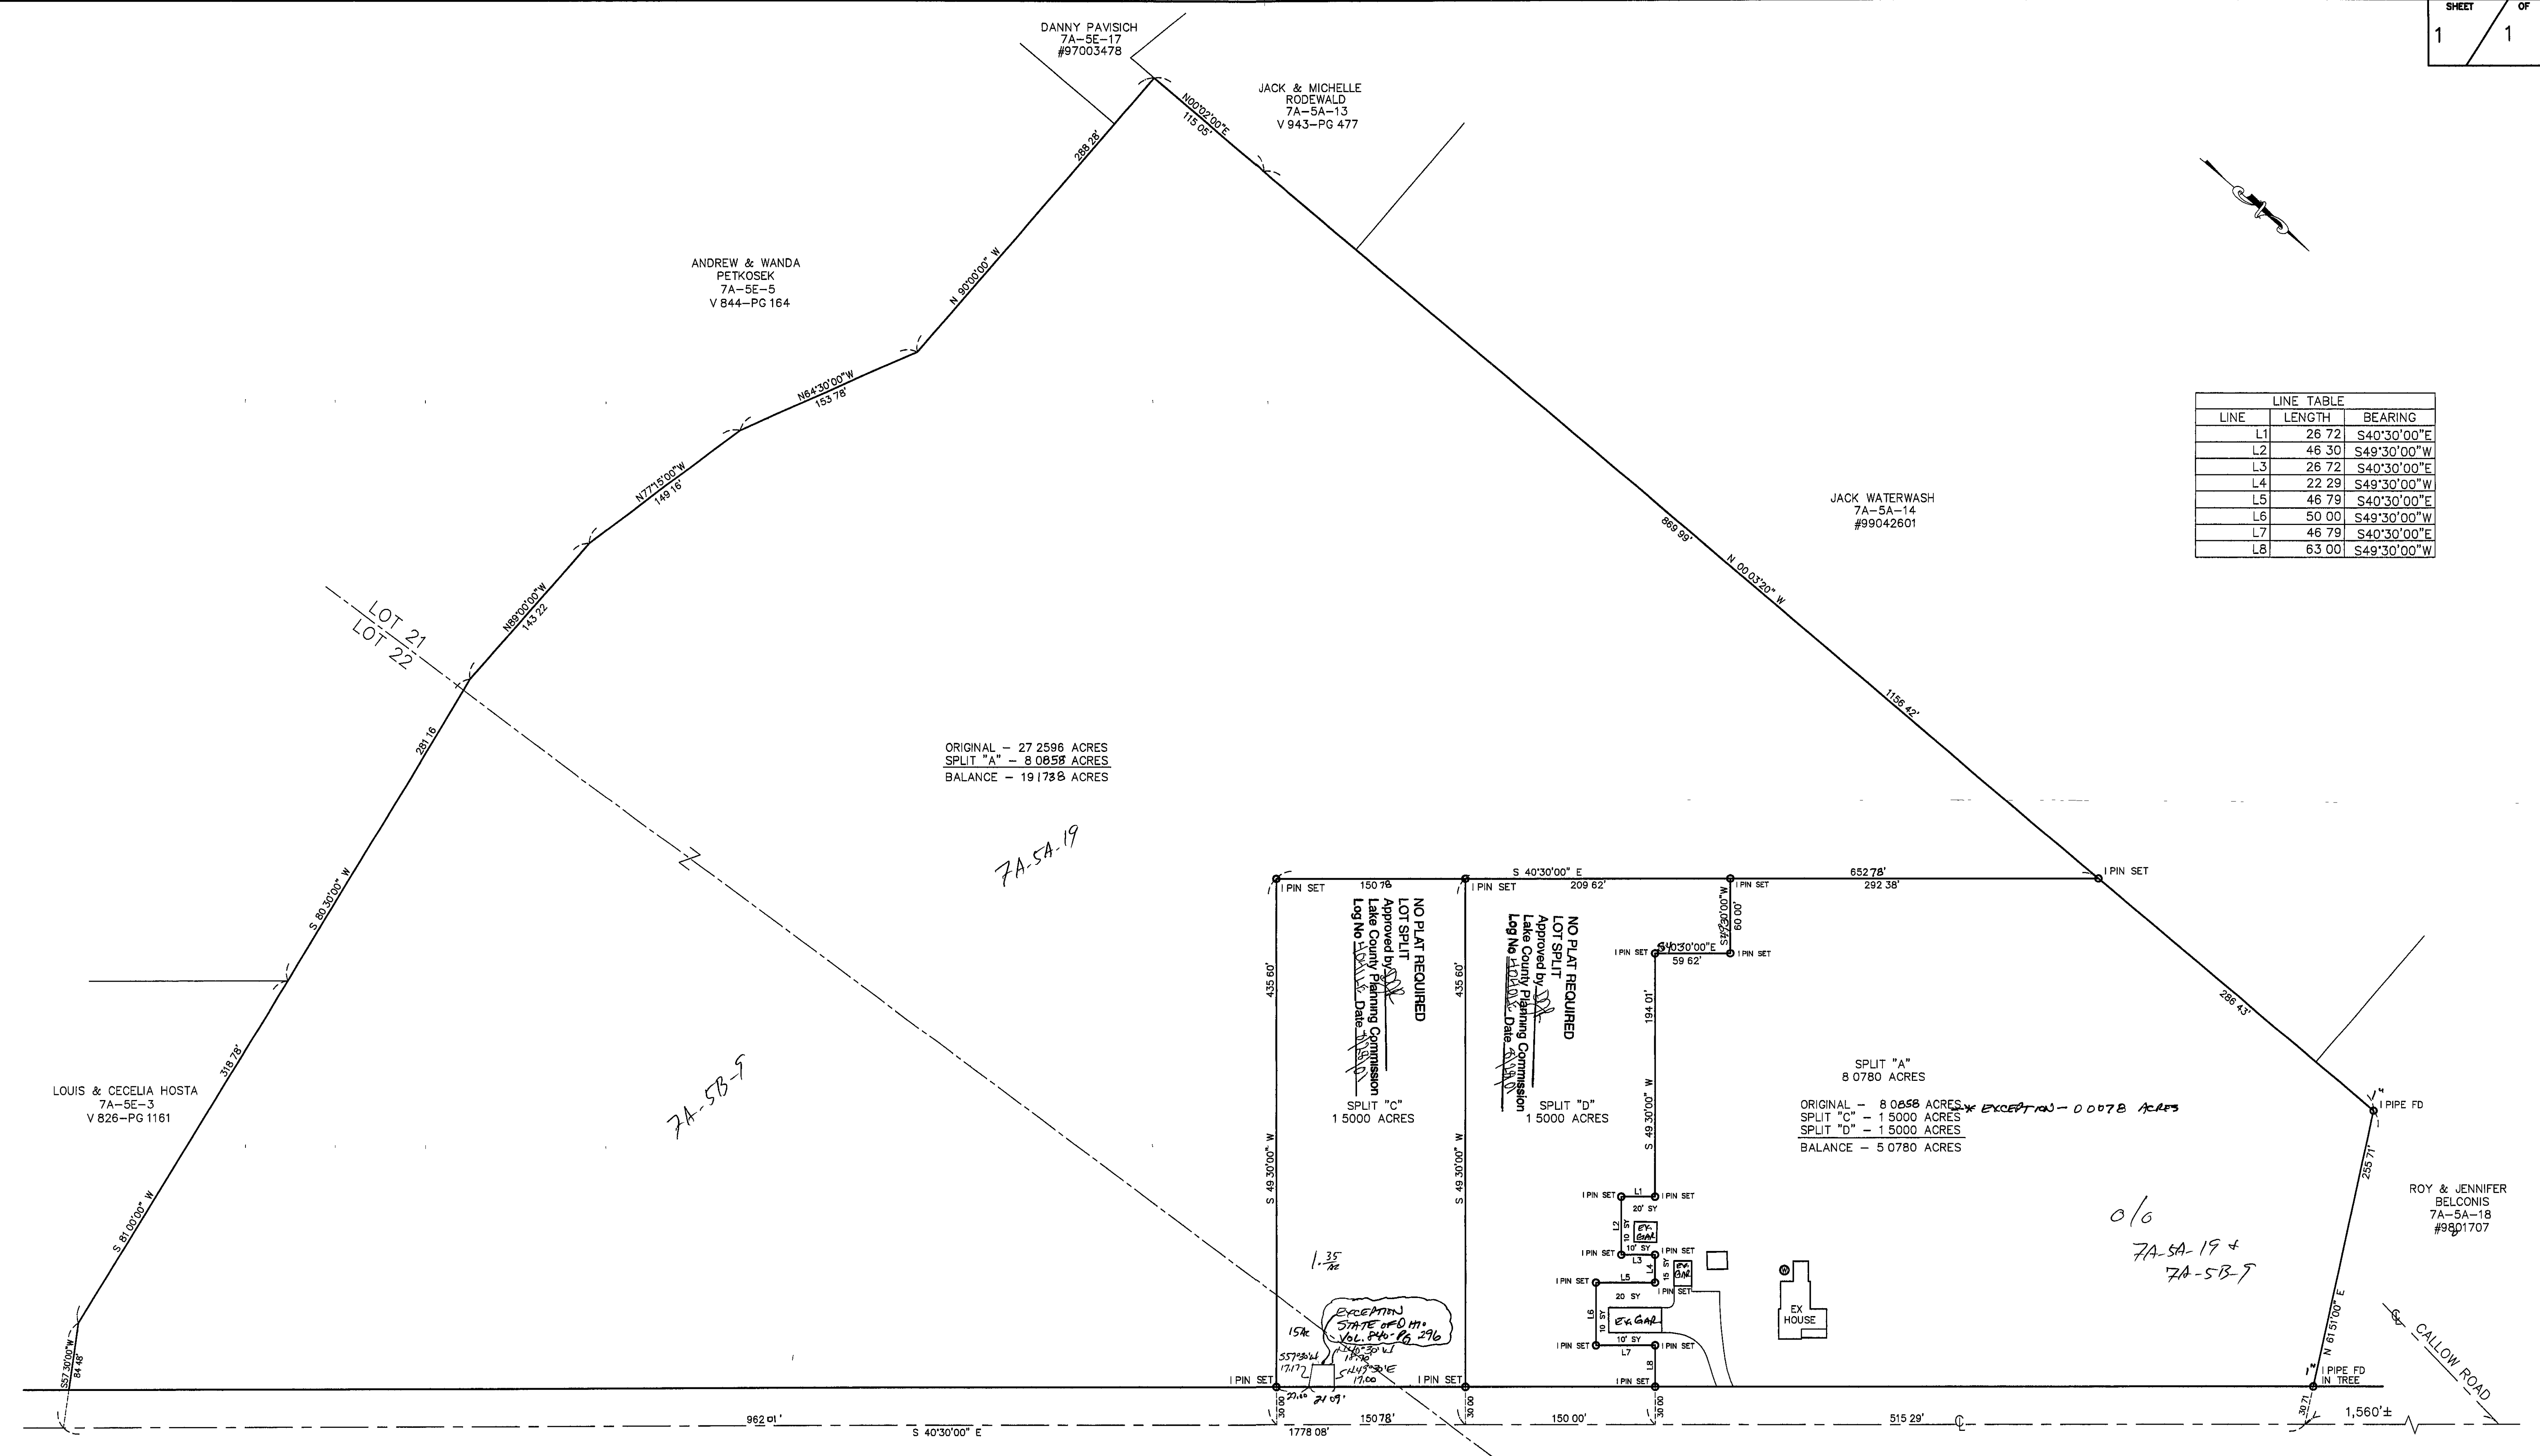

PAINESVILLE WARREN ROAD-60' (STATE ROUTE 86)

NOTE: ALL IRON PIN SET ARE 5/8" X 30" AND CAPPED - BABCOCK, JONES & ASSOCIATES

REV NO.	DESCRIPTION	DATE	BY	CHK'D
1	REVISED LOT LAYOUT	7/19/01	TR	HJ
2	REVISED LOTS	7/20/01	TR	HJ
3	ADDED EXCEPTION TO PLAT	8/2/01	TR	HJ

bj BABCOCK, JONES AND ASSOCIATES, INC
 CIVIL ENGINEERS - SURVEYORS - LAND PLANNERS
 PAINESVILLE OHIO 44077

DATE	12/13/00
DESIGN BY	H.J.
DRAWN BY	T.R.
APPROVED BY	H.J.

PLAT OF SURVEY FOR LARRY LENNON
 LEROY TOWNSHIP LAKE COUNTY

SCALE	1"=60'
JOB NO	00-286
SHEET	1
OF	1