
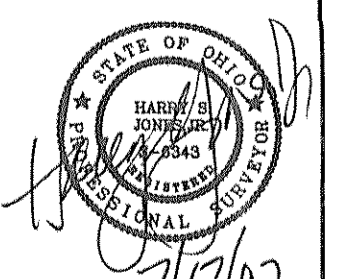


Bearings are based upon the centerline of Painesville-Warren Road being North 39°31'03" West and are used to describe angles only.

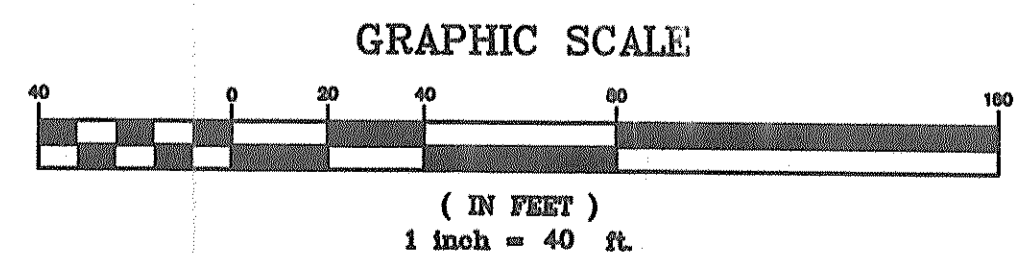

REV. NO.	DESCRIPTION	DATE	BY	CHK'D
1	ADDED PARCELS A, B, & BALANCE	3/1/02	M.M.	H.J.
2	REVISED PARCELS A, B, & BALANCE	4/15/02	M.M.	H.J.

**bj** BABCOCK, JONES AND ASSOCIATES, INC  
 CIVIL ENGINEERS - SURVEYORS - LAND PLANNERS  
 PAINESVILLE OHIO 44077

DATE 1/31/01  
 DESIGN BY H.J.  
 DRAWN BY T.R.  
 APPROVED BY H.J.

PLAT OF SURVEY FOR JACK WATERWASH  
 LEROY TOWNSHIP  
 LAKE COUNTY

SCALE: 1" = 40'  
 JOB NO 01-011  
 SHEET 1 OF 1