


PLAT OF BOUNDARY SURVEY (PPN 07-A-005-C-00-007-0) FOR JACQUELINE D AND NEIL R WILSON

Situated in the Township of Leroy, County of Lake and State of Ohio
and known as being a part of Lot No. 24 in said Township;

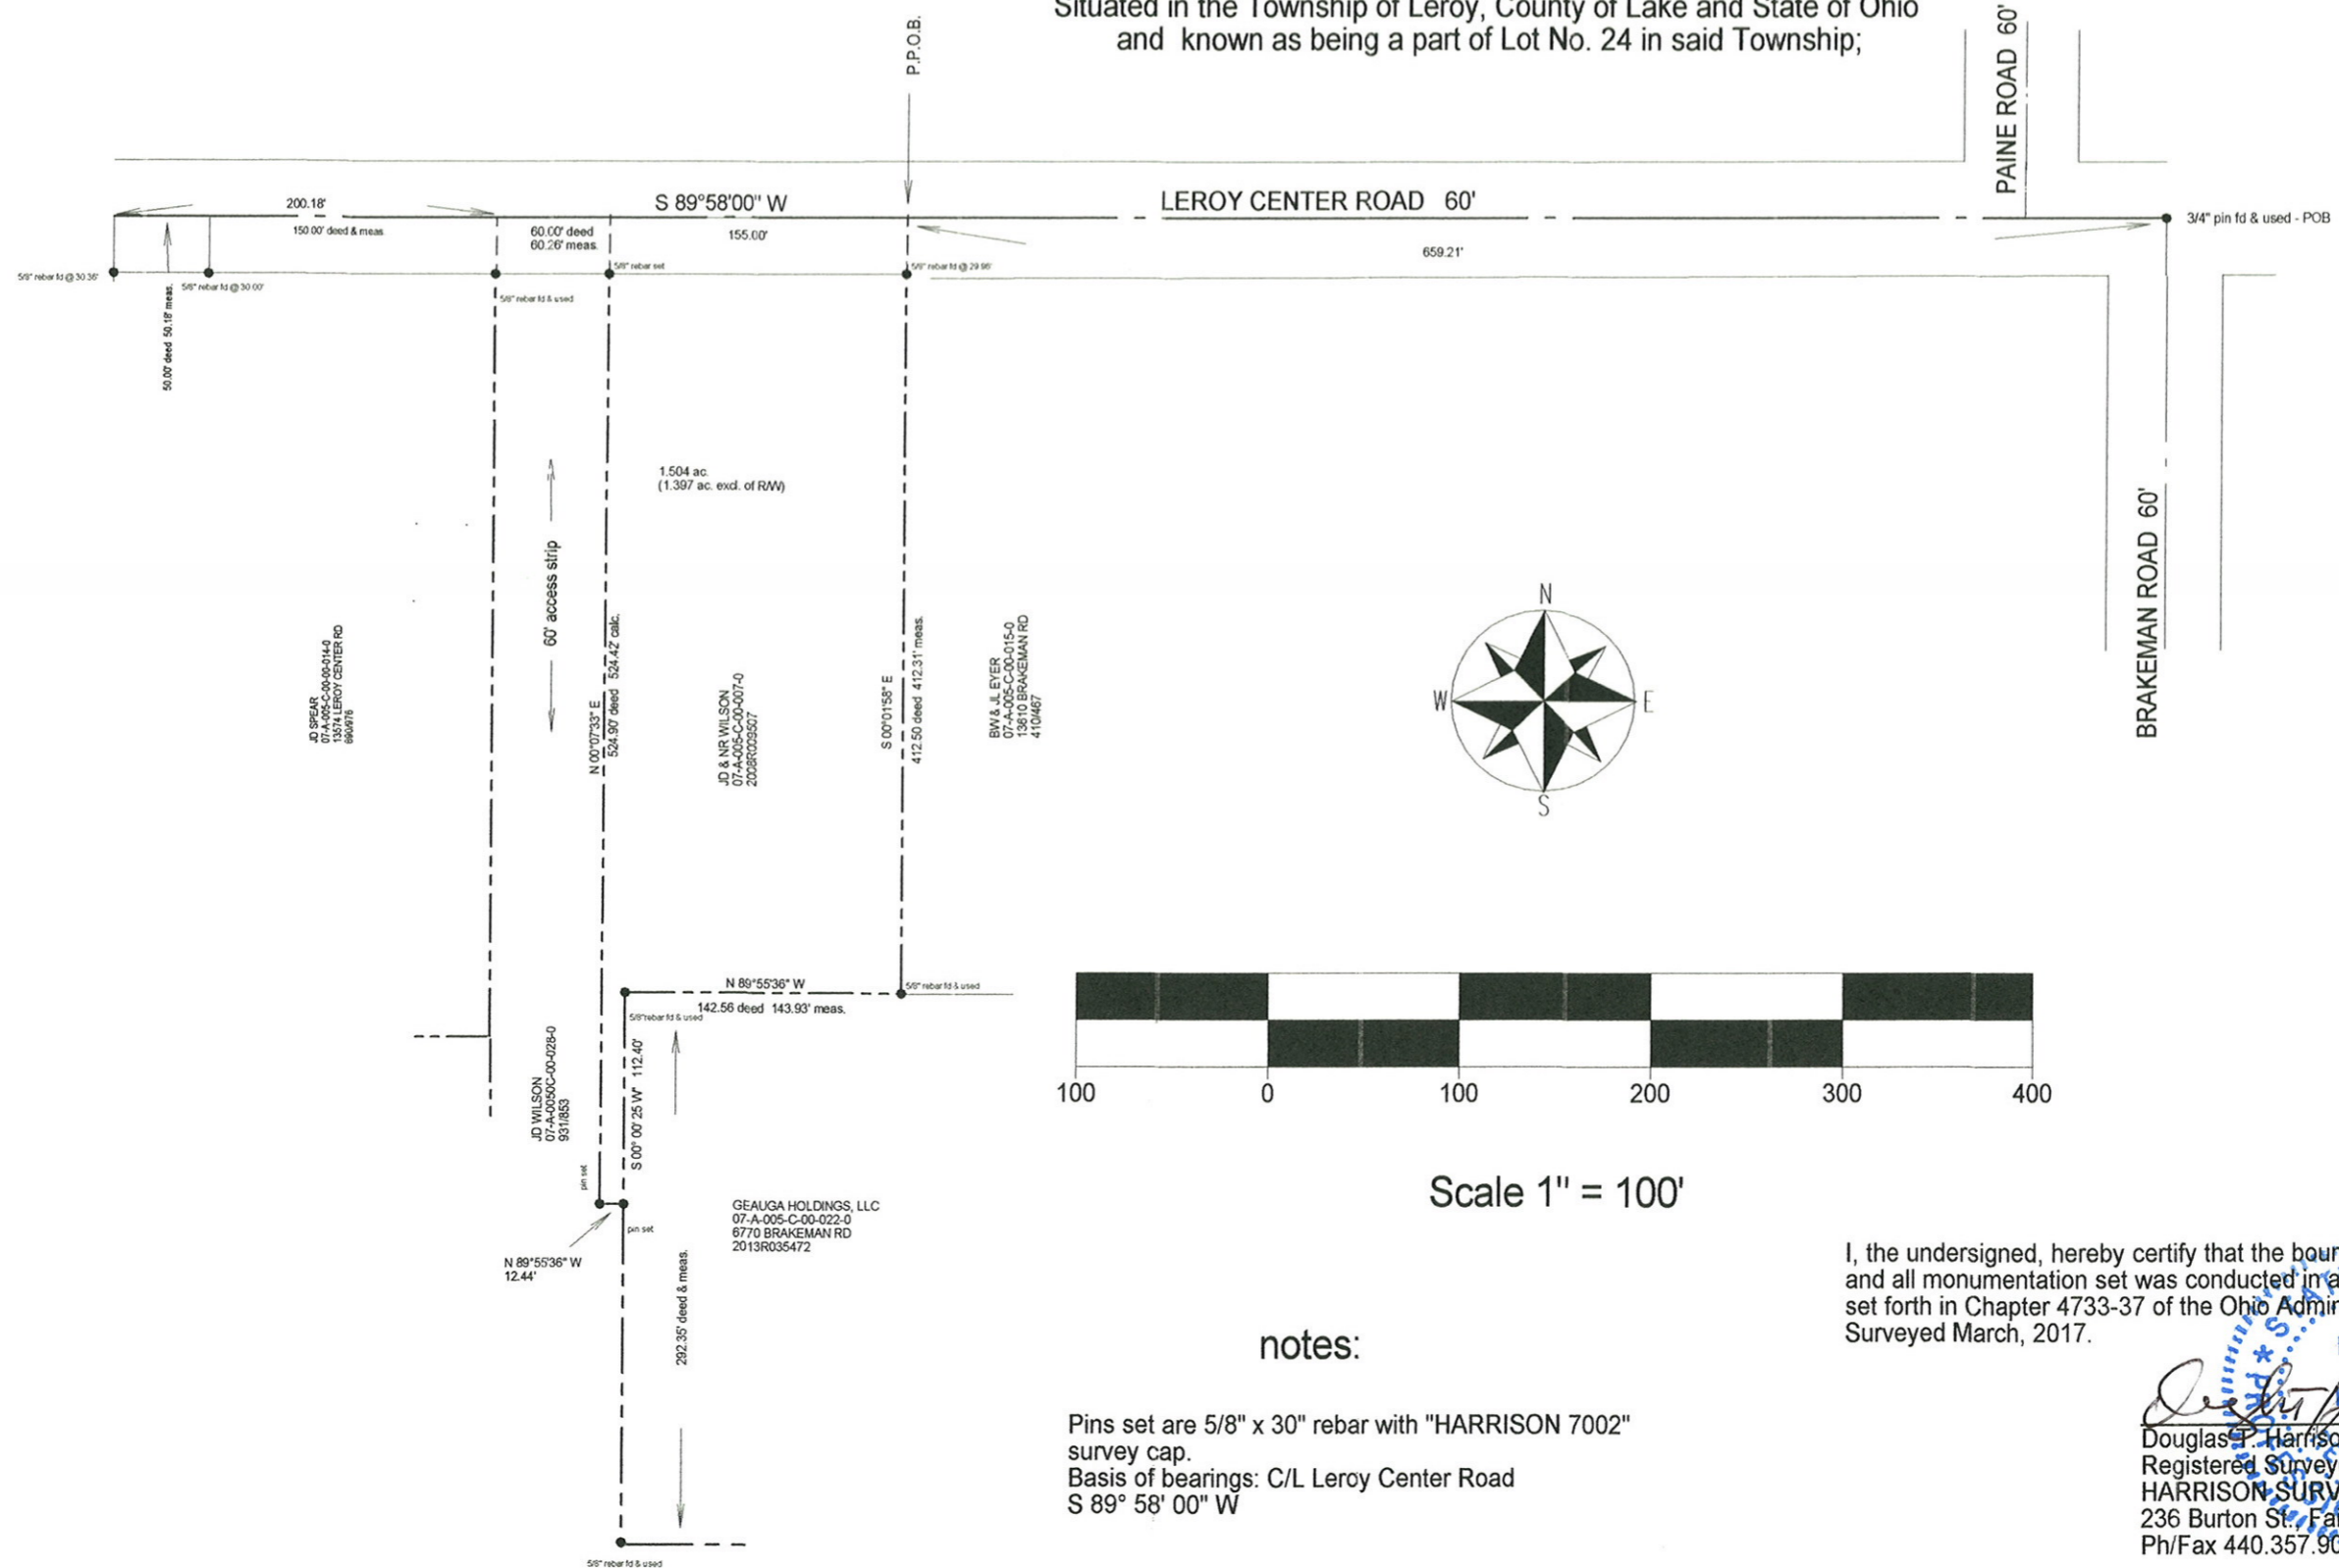

notes:

Pins set are 5/8" x 30" rebar with "HARRISON 7002" survey cap.
Basis of bearings: C/L Leroy Center Road
S 89° 58' 00" W

I, the undersigned, hereby certify that the boundary survey represented by this plat and all monumentation set was conducted in accordance with the specifications set forth in Chapter 4733-37 of the Ohio Administrative code. Surveyed March, 2017.

Douglas T. Harrison
DOUGLAS T. HARRISON
Date 6/6/2017
Douglas T. Harrison, P.S.
Registered Surveyor No. 7002, State of Ohio, for
HARRISON SURVEYS, LLC
236 Burton St., Fairport Harbor, Ohio 44077
Ph/Fax 440.357.9094 Cell 440.477.9525