


NOTE ALL IRON PINS SET ARE 5/8" X 30" CAPPED "BABCOCK JONES & ASSOCIATES"

REV NO	DESCRIPTION	DATE	BY	CHK'D
1	REVISED PLAT	6-5-02	HJ	HJ
2	REVISED PLAT	6-10-02	HJ	HJ

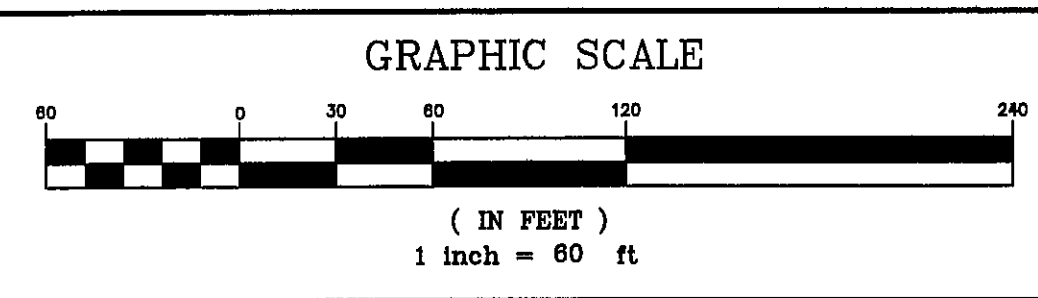

**bj** BABCOCK, JONES AND ASSOCIATES, INC  
CIVIL ENGINEERS - SURVEYORS - LAND PLANNERS  
PAINESVILLE OHIO 44077

DATE	5/30/02
DESIGN BY	H J
DRAWN BY	B P
APPROVED BY	H J

PLAT OF SURVEY FOR GEORGE LASSNICK  
Lot No. 24 LEROY TOWNSHIP COUNTY OF LAKE STATE OF OHIO



SCALE	1"=60'
JOB NO	02-018
SHEET	1 OF 1

OUT OF 7A-5D-30