




LEIMCO DEVELOPMENT CO. LTD.
PPN. 7A-888-8-100
DOC. #2005R009843


LEGEND

- (R) RECORD
- (M) MEASURED
- (O) OBSERVED
- I.PIN IRON PIN
- I.PIPE IRON PIPE
- FD. FOUND
- C/L CENTERLINE
- R/W RIGHT-OF-WAY

GRAPHIC SCALE

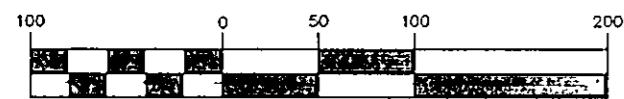

(IN FEET)
1 inch = 100 ft.

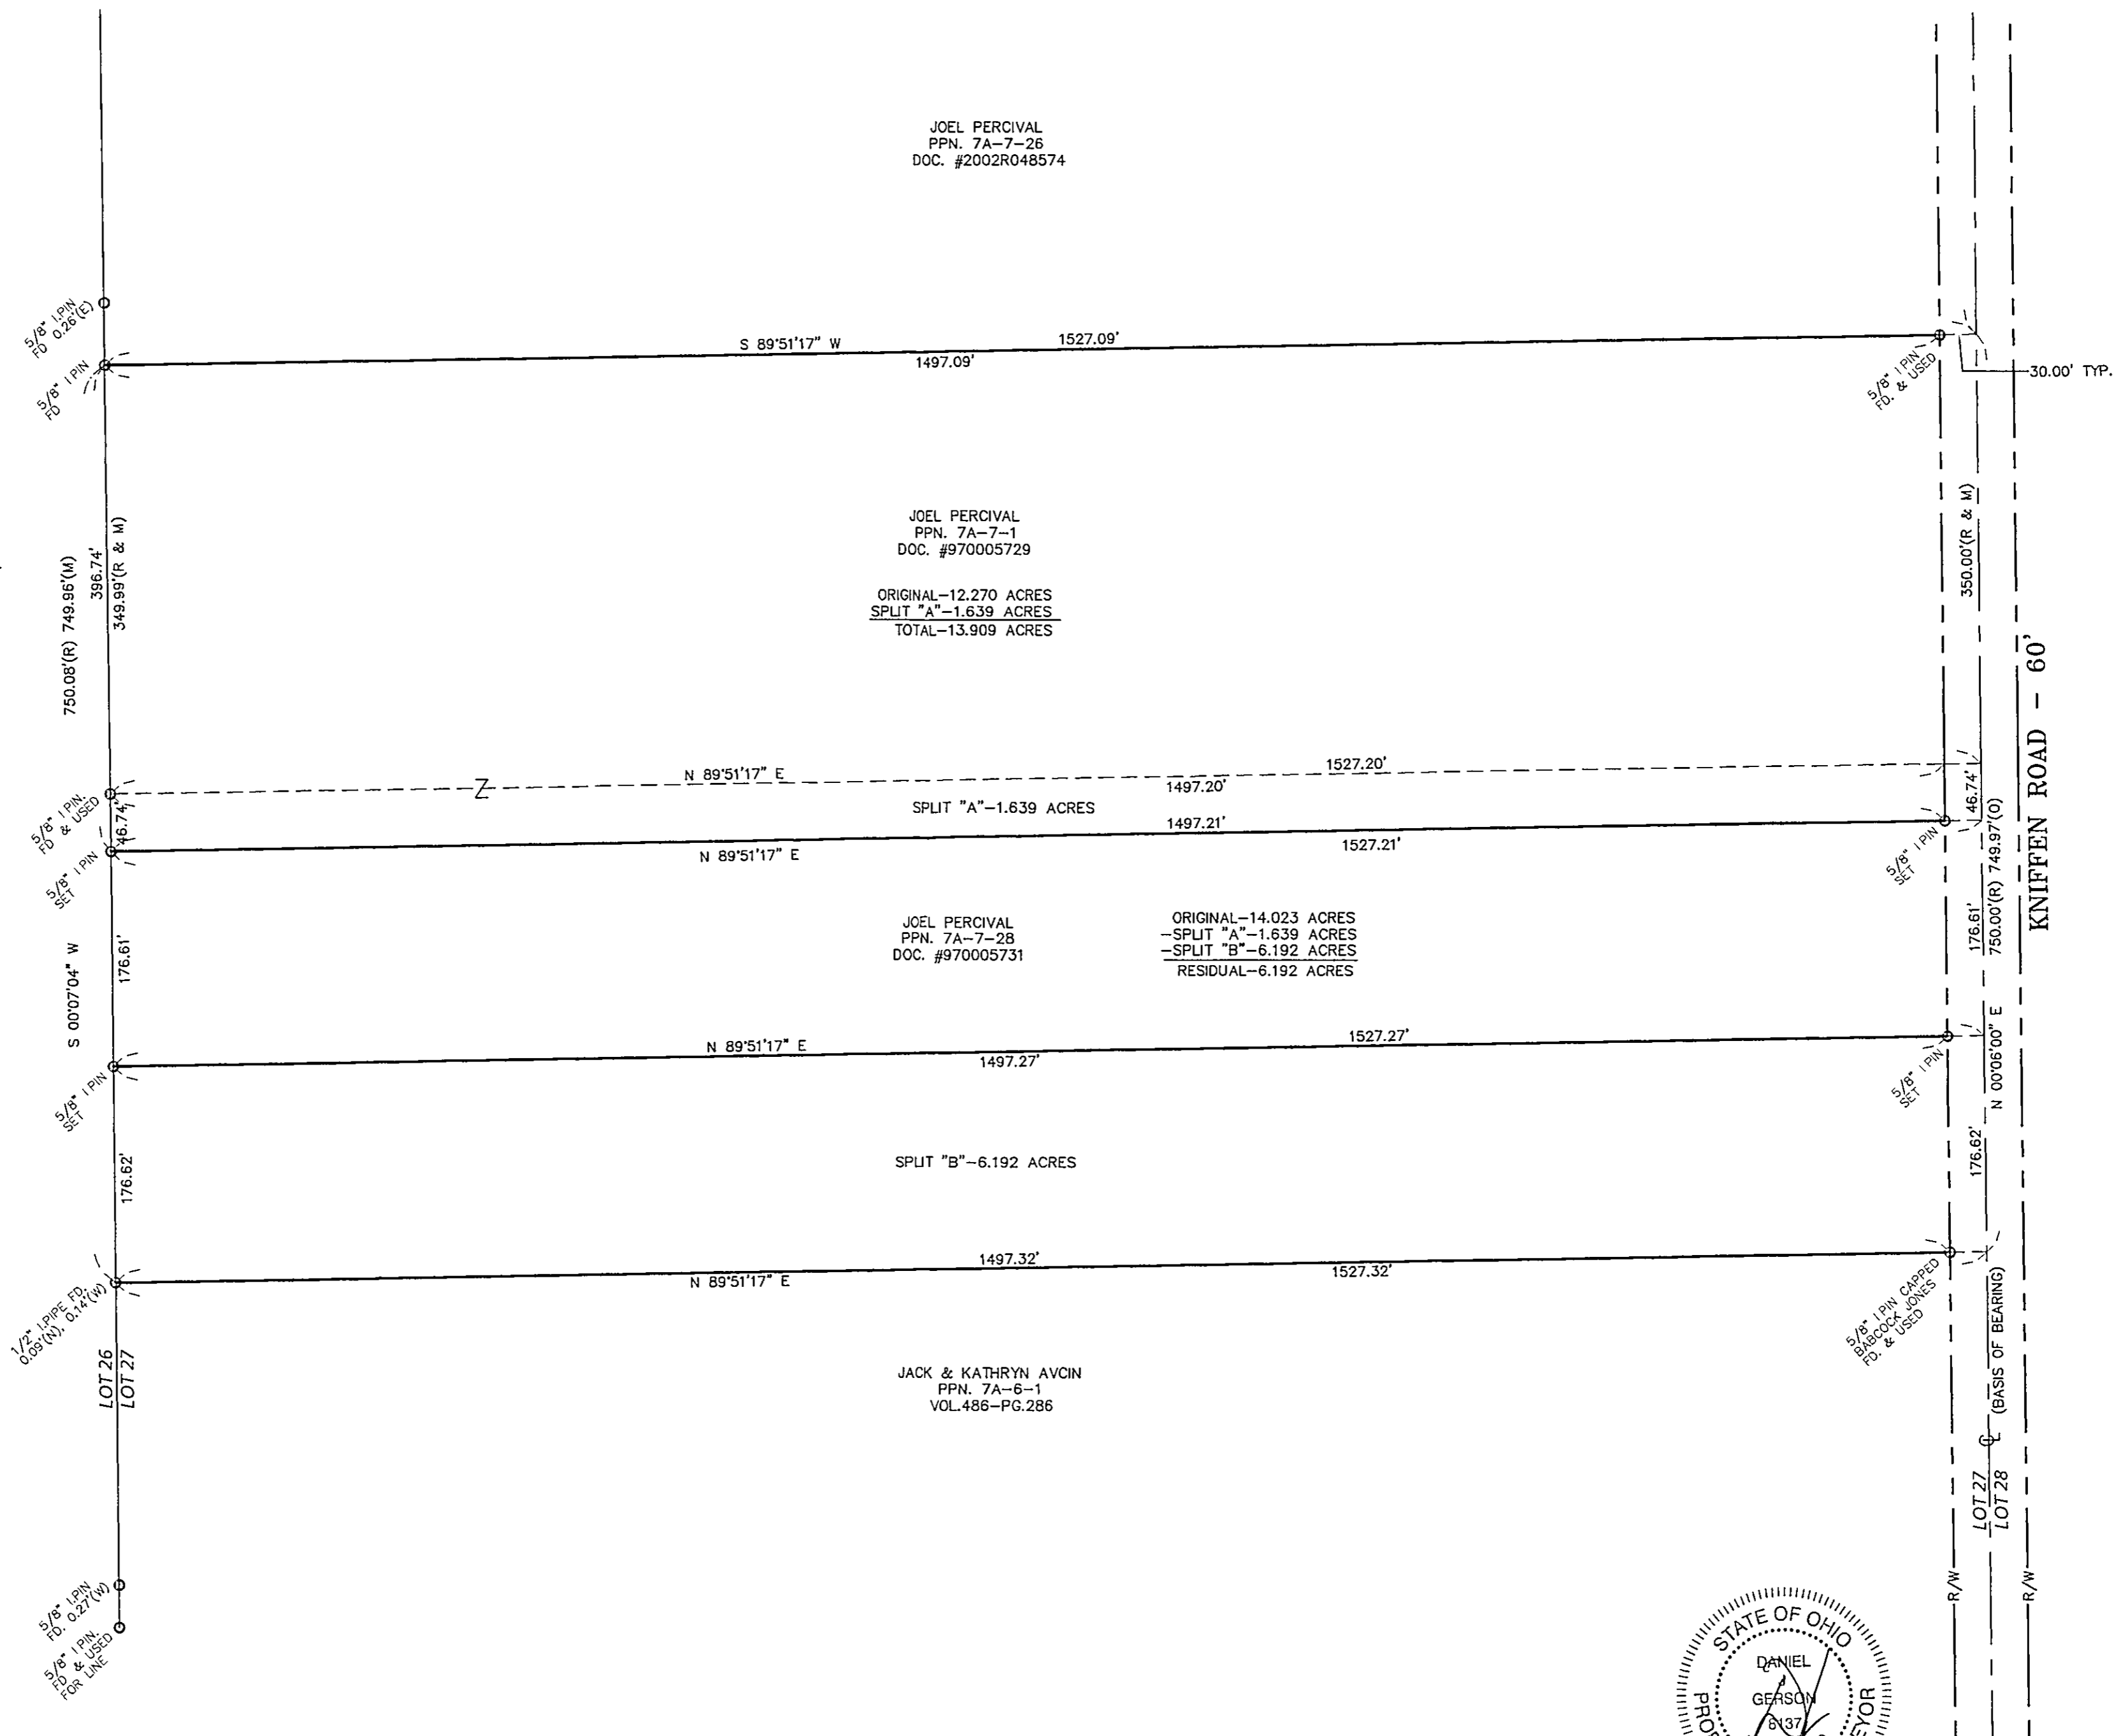

JOEL PERCIVAL
PPN. 7A-7-26
DOC. #2002R048574

JOEL PERCIVAL
PPN. 7A-7-1
DOC. #970005729

ORIGINAL-12.270 ACRES
SPLIT "A"-1.639 ACRES
TOTAL-13.909 ACRES


JOEL PERCIVAL
PPN. 7A-7-28
DOC. #970005731

ORIGINAL-14.023 ACRES
-SPLIT "A"-1.639 ACRES
-SPLIT "B"-6.192 ACRES
RESIDUAL-6.192 ACRES

JACK & KATHRYN AVCIN
PPN. 7A-6-1
VOL.486-PG.286

WILLIAM R. GRAY ASSOCIATES, INC.
9472 HAMILTON DRIVE, MENTOR, OHIO 44060
(440) 350-0861

TITLE	PLAT OF SURVEY/LOT SPLIT
	PPN. 7A-7-1,28 PART OF ORIGINAL LOT 27
	LEROY TOWNSHIP LAKE COUNTY OHIO
DATE	7-1-05
DRAWN BY	TDR
CHECKED BY	DUG
SCALE	1" = 100'

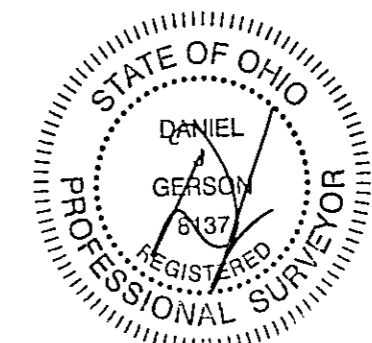

12 JULY 05

JOEL PERCIVAL