



LEROY CENTER ROAD - 60'

TAYLOR ROAD - 60'

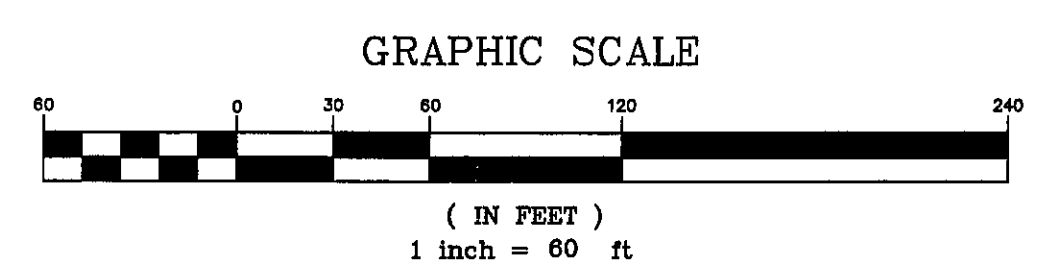

Bearings are based upon the centerline of Leroy Center Road being North 87°00'00" West and are used to describe angles only

NAME *Harry S. Jones, Jr.* #6343 DATE 12/5/02

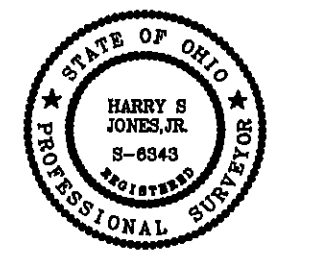

REV NO	DESCRIPTION	DATE	BY	CHK'D
1	REDRAW LOT SPLITS	12/5/02	HJ	

bj BABCOCK, JONES AND ASSOCIATES, INC
 CIVIL ENGINEERS - SURVEYORS - LAND PLANNERS
 PAINESVILLE OHIO 44077

DATE	11/27/02
DESIGN BY	HJ
DRAWN BY	NS
APPROVED BY	HJ

PLAT OF SURVEY
 FOR
GLADYS BRADLER
 LEROY TOWNSHIP LAKE COUNTY STATE OF OHIO

SCALE	1"=60'
JOB NO	02-253
SHEET	1 OF 1

7A-12-12