

RONALD G. & ALINA D. URBASSIK
13517 CARTER ROAD
VOL. 892 - PG. 283
7A-32-13

JAMES R. & WANDA J. HAFFA
13509 CARTER ROAD
VOL. 278 - PG. 889
7A-32-10

RONALD & KIMBERLY HAYCOX
13501 CARTER ROAD
No. 2005R031864
7A-32-9

BERNDY & JANIS HECKLEMANN
13415 CARTER ROAD
No. 199958151
7A-32-15

ORIGINAL - 9.9264 Ac.
SPLIT - 3.7132 Ac.
BALANCE - 6.2132 Ac.
R/W - 0.0619 Ac.
NET - 6.1513 Ac.

LAKE METRO PARKS
CARTER ROAD
No. 199955670
7A-32-20


WILLIAM & MARGITTA ROSNACK
13393 CARTER ROAD
VOL. 963 - PG. 360
7A-32-16

WILLIAM & MARGITTA ROSNACK
13393 CARTER ROAD
No. 200001630
7A-32-10

LAKE METRO PARKS
CARTER ROAD
No. 199955670
7A-32-20

NOTE: ALL IRON PINS SET ARE
5/8" X 30" AND ARE CAPPED
BABCOCK, JONES & ASSOC.

Bearings are based upon the centerline of Carter Road being South 55°17'22" West and are used to describe angles only.

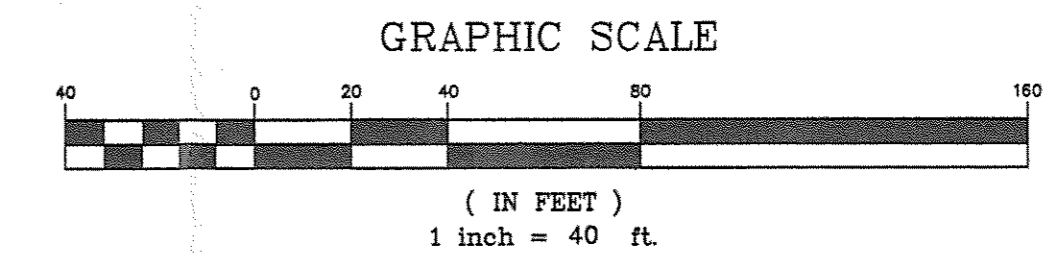

REV. NO.	DESCRIPTION	DATE	BY	CHK'D
1	Revised 182 L.C. ENGINEERS	11/5/06	HT	HT

bj BABCOCK, JONES AND ASSOCIATES, INC
CIVIL ENGINEERS - SURVEYORS - LAND PLANNERS
PAINESVILLE OHIO 44077

DATE	12/8/05
DESIGN BY	H.J.
DRAWN BY	B.P.
APPROVED BY	H.J.
CREW CHIEF	W.B.

PLAT OF SURVEY
FOR
SAMANTHA PHEIL
LOT Nos. 58474
CARTER ROAD (P.P.# 7A-32-15)
LAKE COUNTY
STATE OF OHIO

SCALE	1"=40'
JOB NO	05-177
SHEET	OF
1	1

