



RESURVEY OF LANDS

ALL THAT CERTAIN LANDS SITUATE IN LOT 3, LEROY TOWNSHIP, TOWNSHIP NUMBER 11 NORTH, RANGE VII WEST, IN THE CONNECTICUT WESTERN RESERVE SURVEY, COUNTY OF LAKE, STATE OF OHIO. A LOT-SPLIT TAKEN FROM THE NORTHWEST PORTION OF LANDS TO JOHN BRANDSTAETTER AND MARIE SHAMMARELLO, AS RECORDED IN DEED VOLUME 431, PAGE 1120 (1988), IN THE OFFICE OF THE COUNTY RECORDER.

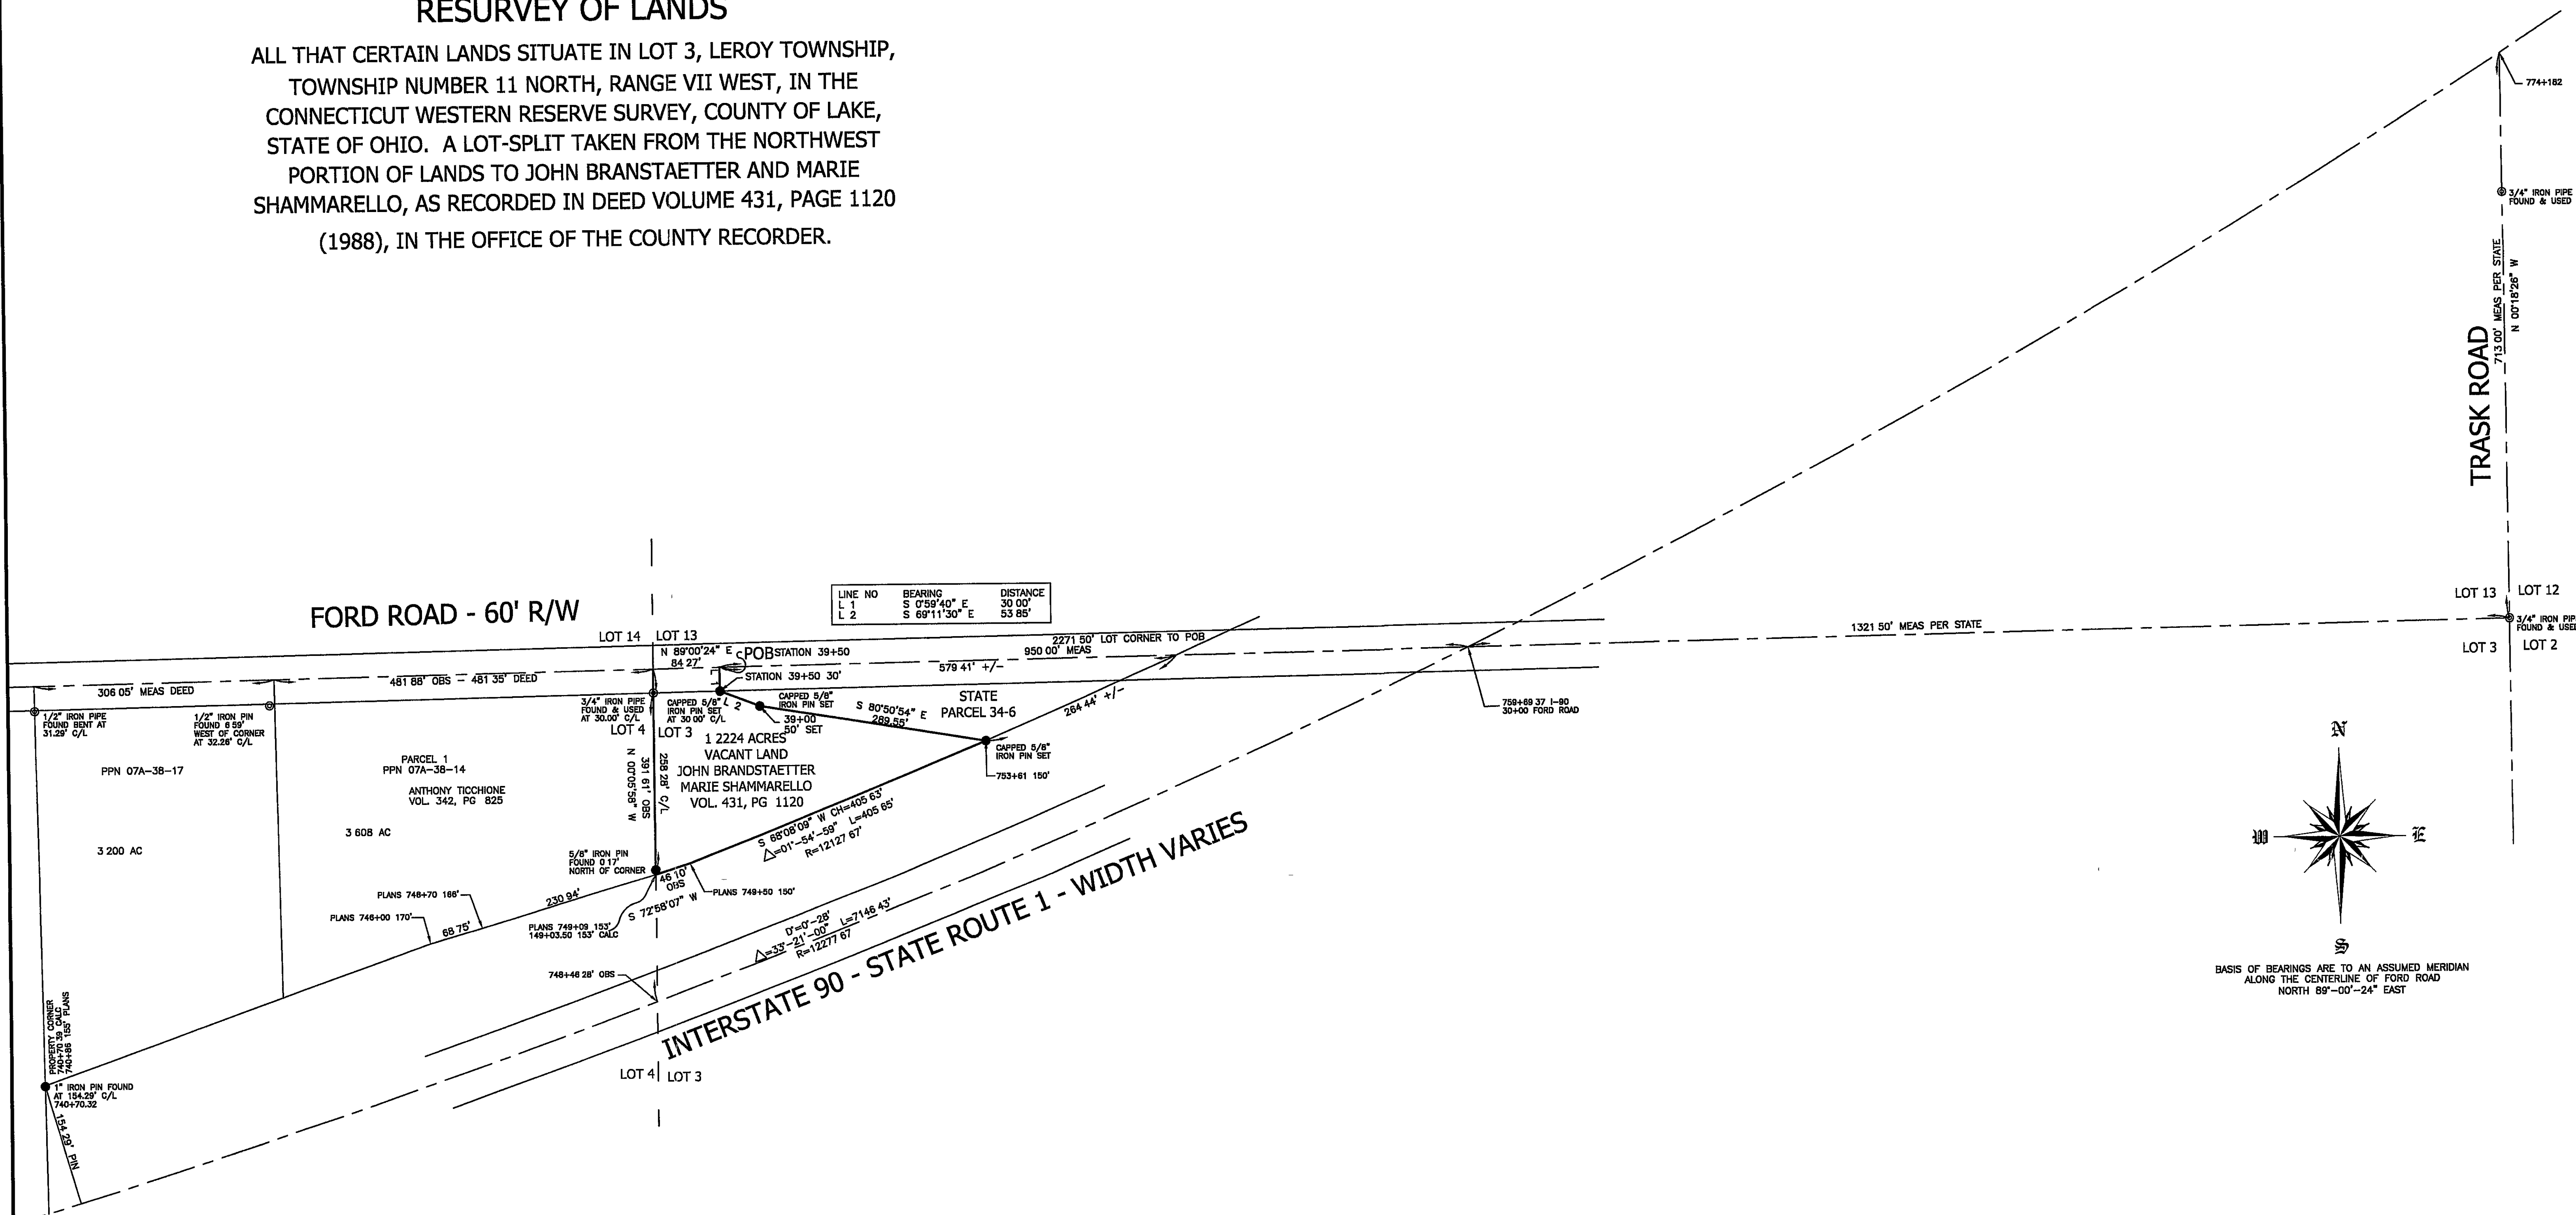

LINE NO	BEARING	DISTANCE
L 1	S 0°59'40" E	30.00'
L 2	S 69°11'30" E	53.85'

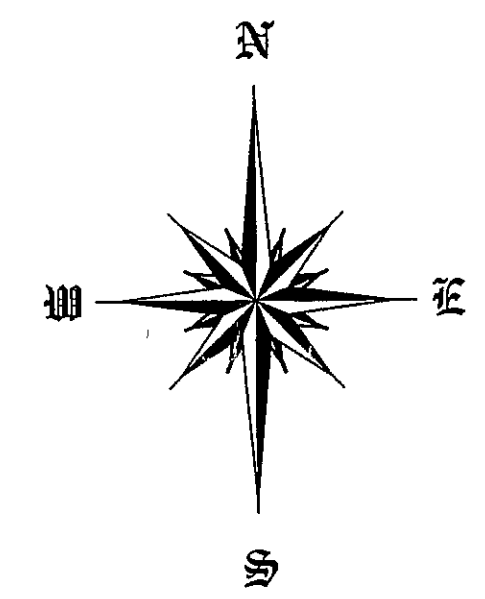

BASIS OF BEARINGS ARE TO AN ASSUMED MERIDIAN ALONG THE CENTERLINE OF FORD ROAD NORTH 89°-00'-24" EAST

100' 0' 100' 200'
SCALE: 1" = 100'

DATE OF ORIGINAL: JULY 29, 2002
REVISION: AS PER REMARKS DATE: AUGUST 9, 2002
REVISION: DATE: , 2002

THIS SURVEY WAS PERFORMED TO AN ACCURACY AS SET FORTH IN THE 1999 OHIO ADMINISTRATIVE CODE 4733-37.



TIMOTHY E. STOCKER, P.S. 7245

CHK. T. STOCKER
DRN. S. LOVEJOY
REV.
PAGE 1 OF 1

PROJECT ADDRESS:
FORD ROAD
LEROY, OHIO

JOB NUMBER 3115

PROJECT NAME:
LOT SPLIT OF LANDS

PROJECT LOCATION:
LAKE COUNTY, OHIO

PREPARED FOR
JOHN BRANDSTAETTER
AND
MARIE SHAMMARELLO

FOR INQUIRIES CONCERNING THIS SURVEY CONTACT:
TIMOTHY E. STOCKER
U.S. SURVEYOR
CRABBS' SURVEYING SERVICE
10 WEST ERIE STREET, SUITE 101
PALMERSVILLE, OH 44074
1-800-488-3968