

Plat of Survey

Lot No

Leroy Township - Lak

November 2013


DANIEL ALBERT & LORI ANN IVANCIC, TR.
OR THEIR SUCC. IN TRUST OF THE IVANCIC FAMILY
No. 2013R017856
7A-37-37



TIMOTHY & JACQUELINE ROSS
No. 1999R046828
7A-37-8

TIMOTHY &
JACQUELINE ROSS
VOL. 821 - PG. 1078
7A-37-16

TOTAL	-	30.999
PARCEL "N"+	0.036	
PARCEL "K"-	4.647	
BALANCE	-	26.388
R/W	-	0.145
NET	-	26.243

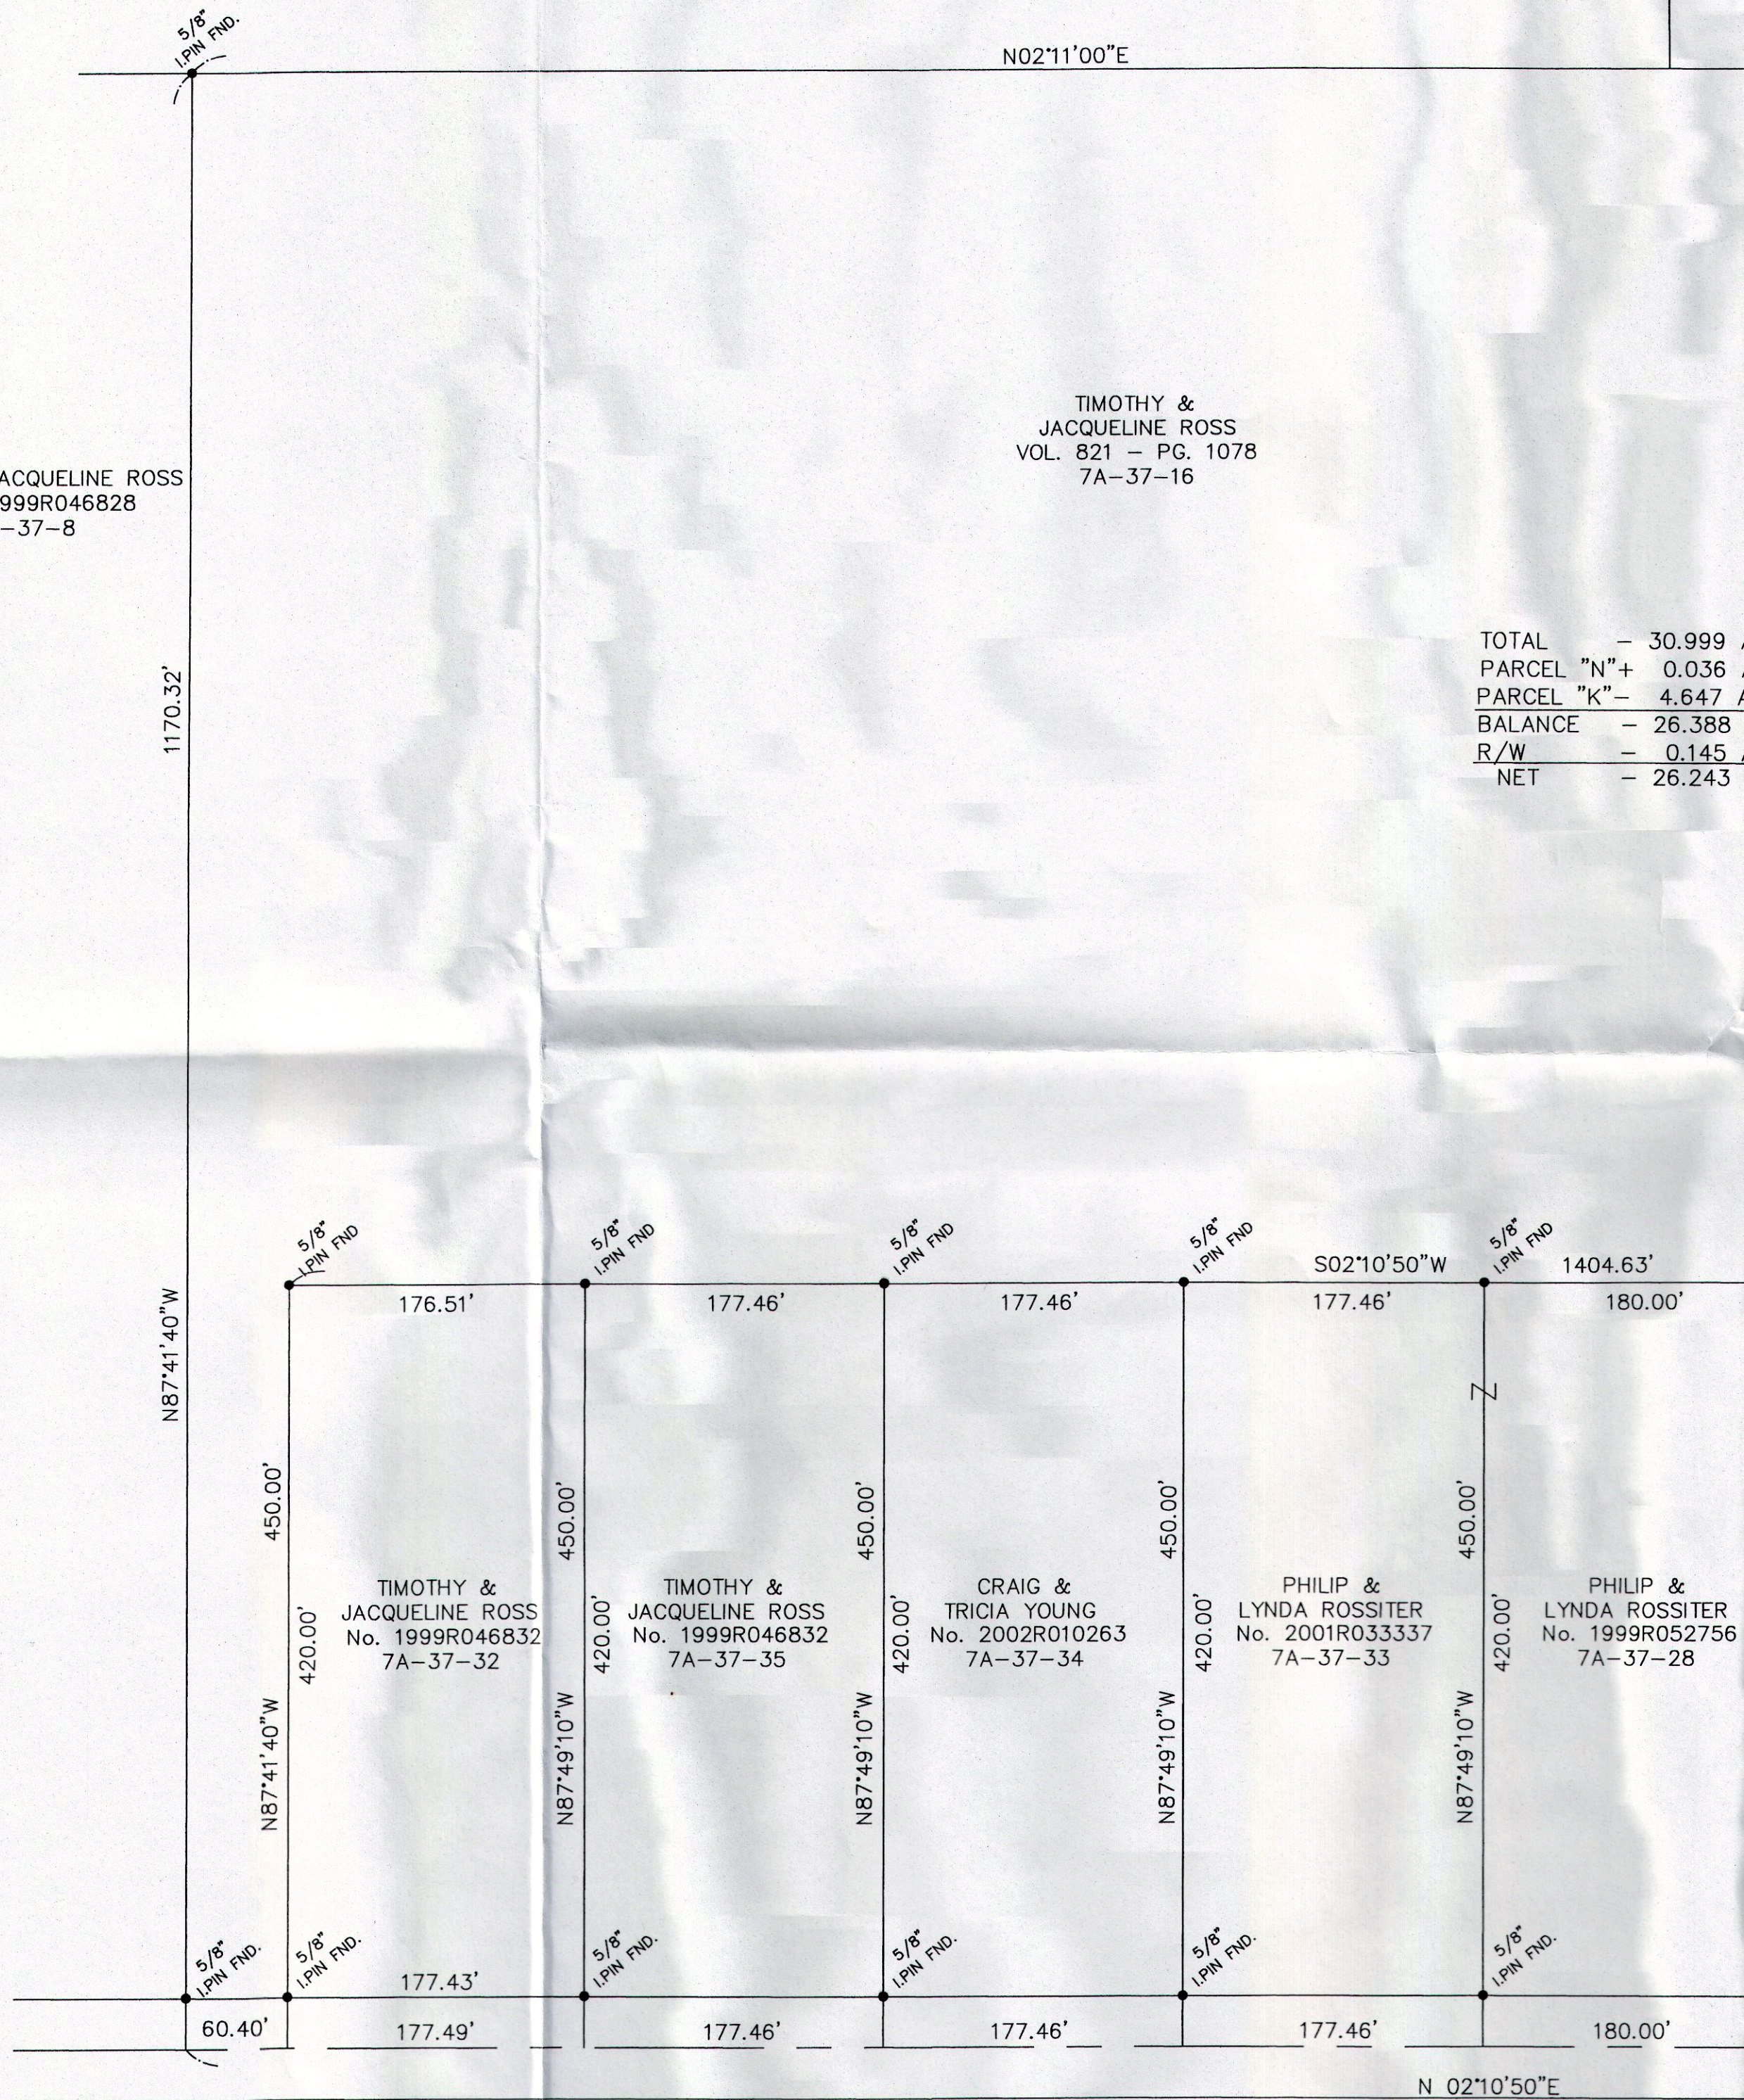

TRASK ROAD - 60'

BEARINGS ARE BASED UPON THE CENTERLINE OF BALCH ROAD BEING SOUTH 88°01'45" EAST AND ARE USED TO DESCRIBE ANGLES ONLY.

SURVEY CERTIFICATION:

I hereby certify that this plat was prepared from a field survey made under my direct supervision. Monuments were found or set as indicated. Dimensions are expressed in feet and decimal parts thereof. All of which are correct to the best of my knowledge and belief. This plat was prepared in accordance with the provisions of Chapter 4733-37 of the Ohio Administrative Code. All Iron Pins Set are 5/8" x 30" long rebar and capped "H. Jones - 6343".

Harry S. Jones Jr.
Harry S. Jones Jr., P.S. 6343

