


7A-43-11

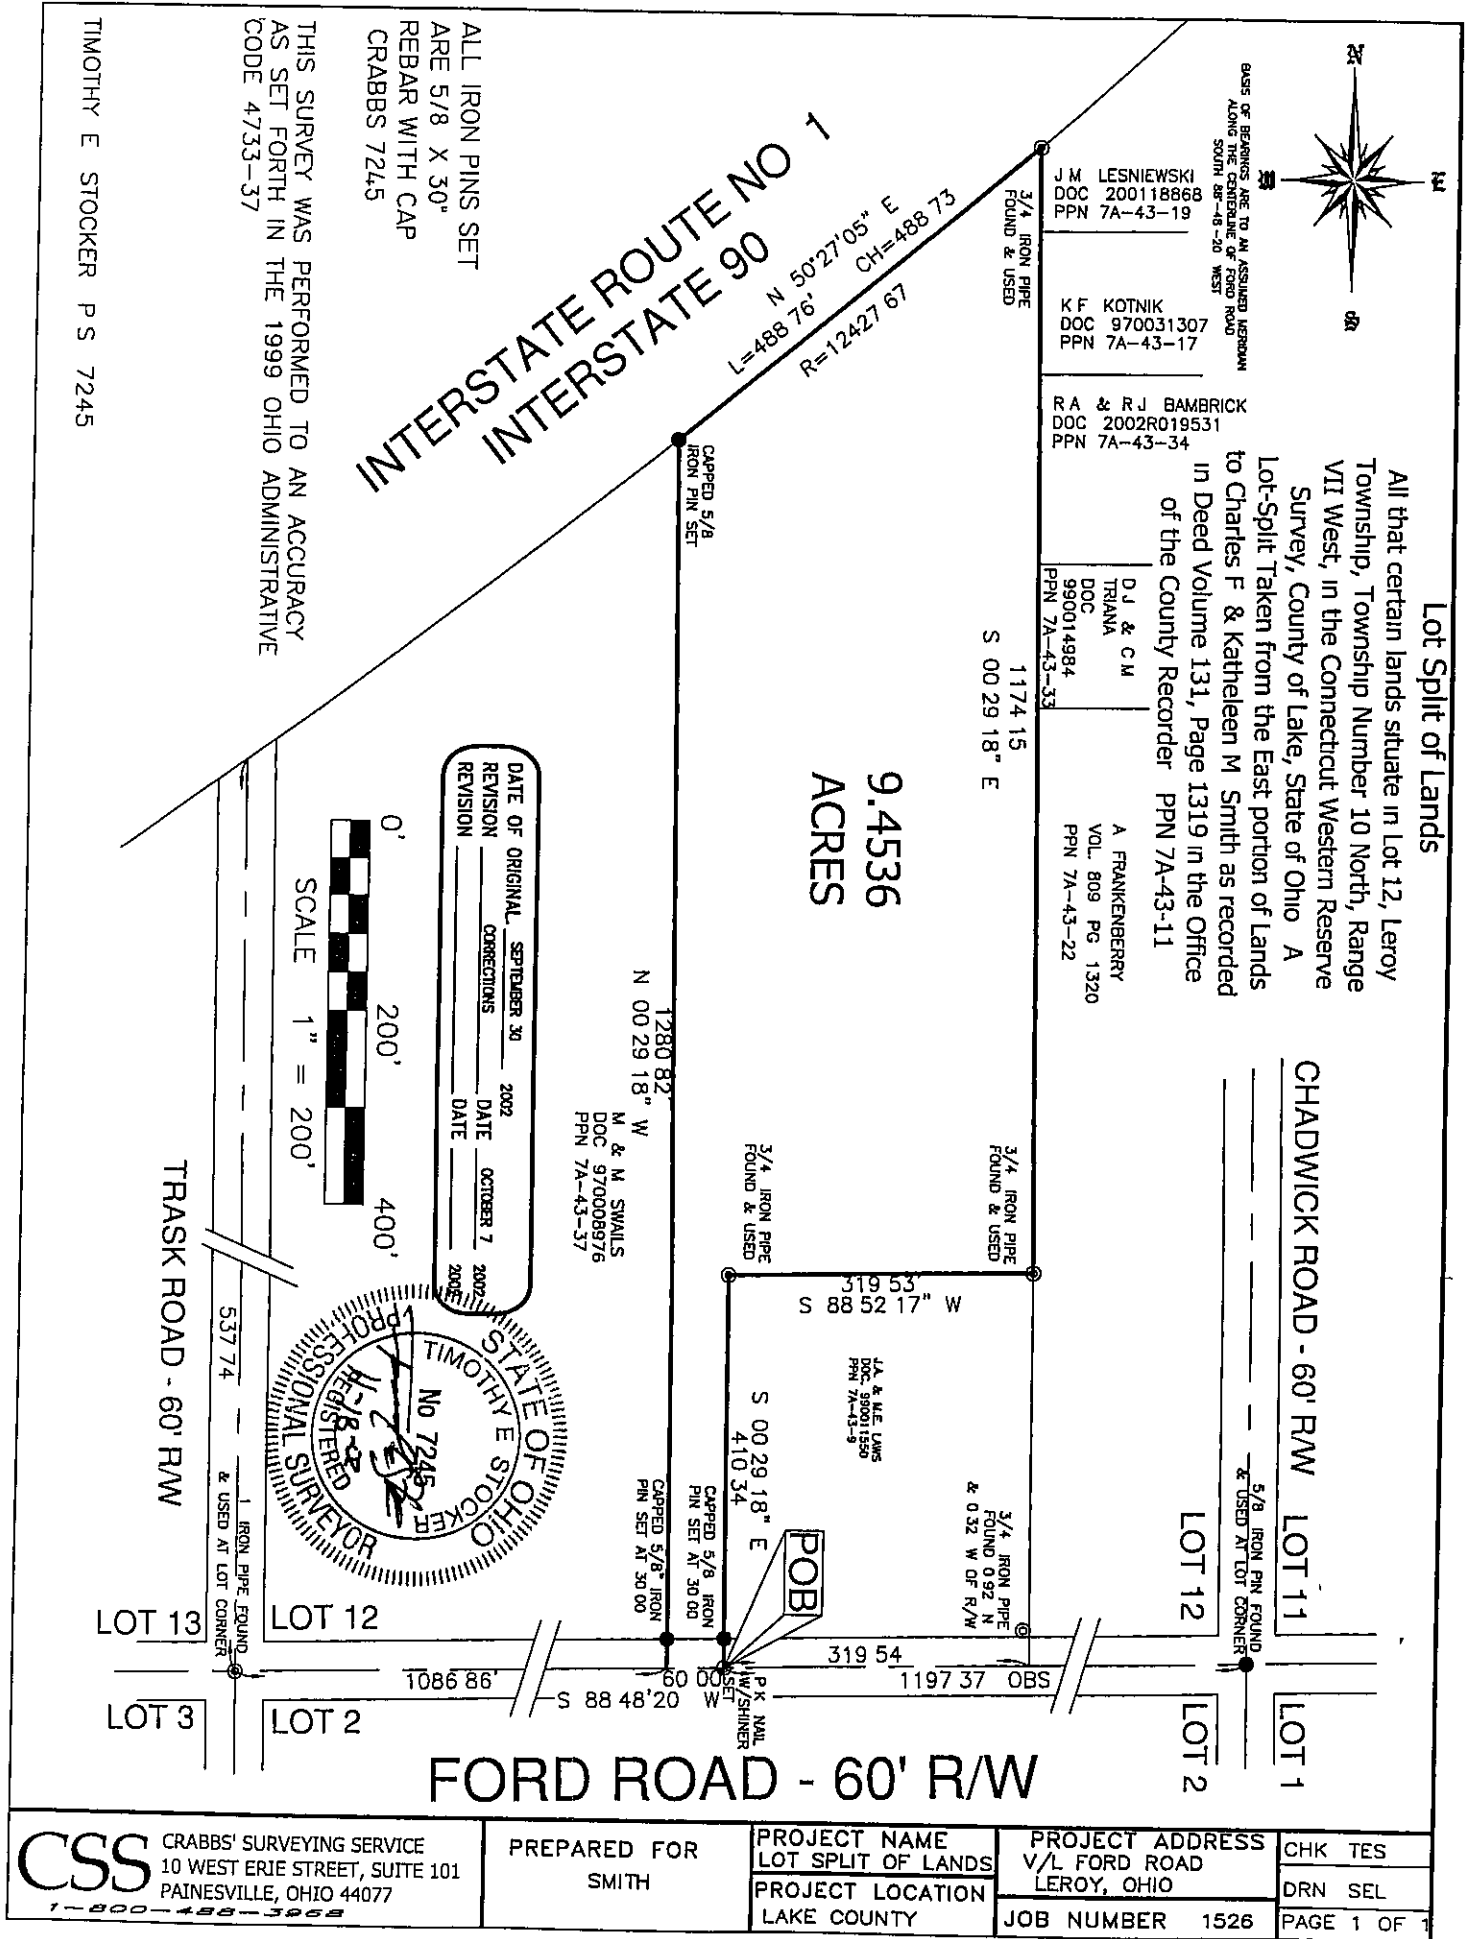


THIS SURVEY WAS PERFORMED TO AN ACCURACY AS SET FORTH IN THE 1999 OHIO ADMINISTRATIVE CODE 4733-37

TIMOTHY E STOCKER P S 7245

<b>CSS</b> CRABBS' SURVEYING SERVICE 10 WEST ERIE STREET, SUITE 101 PAINESVILLE, OHIO 44077 1-800-488-3968	PREPARED FOR	PROJECT NAME	PROJECT ADDRESS	CHK TES
	SMITH	LOT SPLIT OF LANDS	V/L FORD ROAD	DRN SEL
		LAKE COUNTY	LAKE COUNTY	JOB NUMBER 1526

REV 11/18/02 Ac

7A-43-11

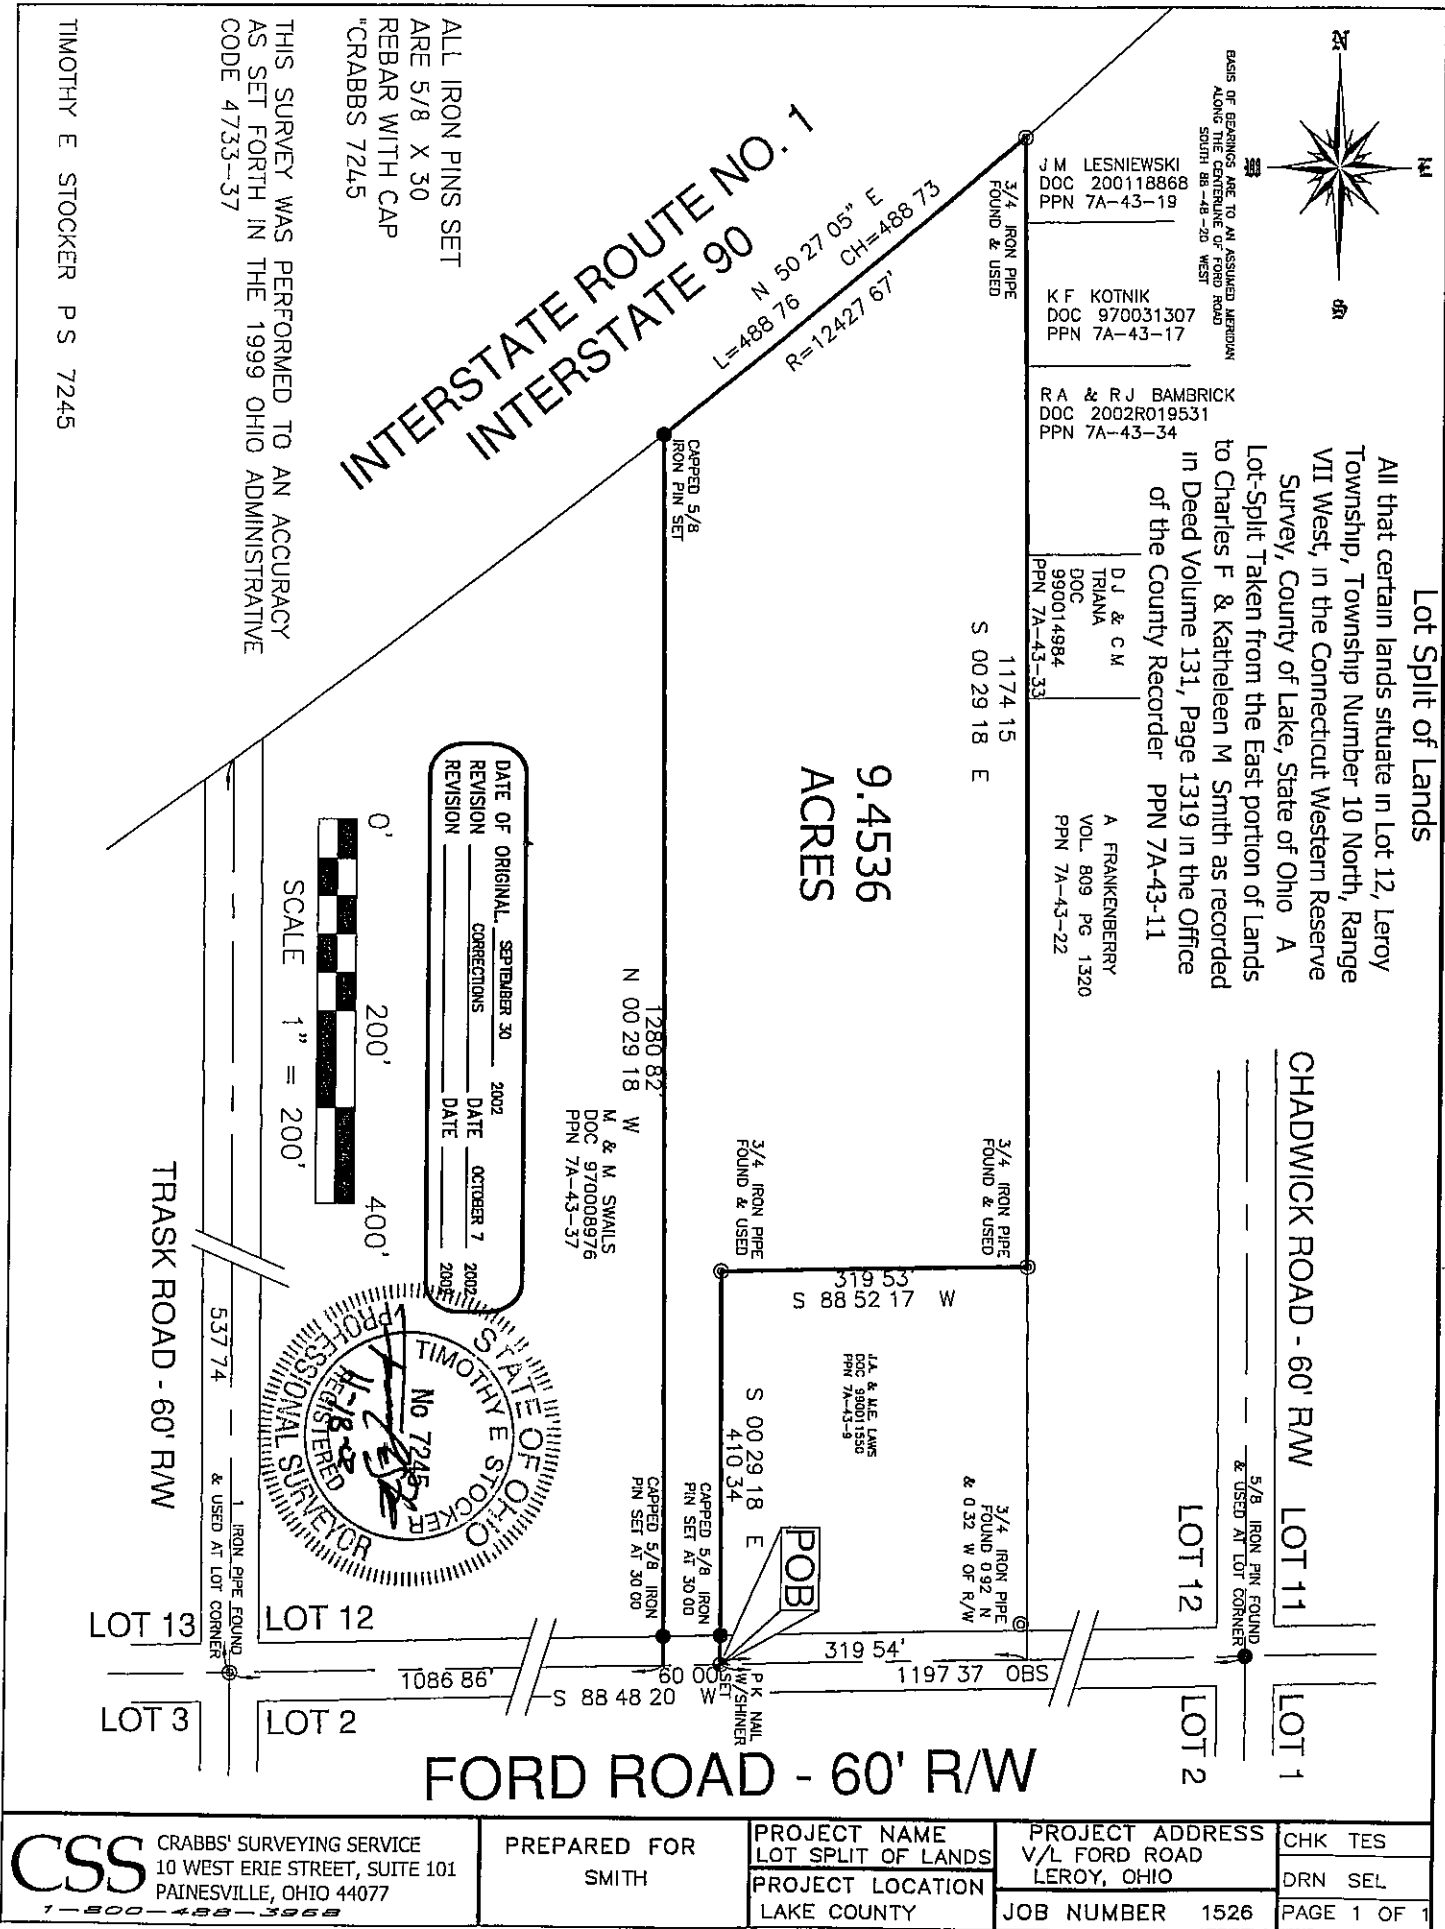

THIS SURVEY WAS PERFORMED TO AN ACCURACY AS SET FORTH IN THE 1999 OHIO ADMINISTRATIVE CODE 4733-37

TIMOTHY E STOCKER P S 7245

<b>CSS</b> CRABBS' SURVEYING SERVICE 10 WEST ERIE STREET, SUITE 101 PAINESVILLE, OHIO 44077 1-800-488-3968	PREPARED FOR	PROJECT NAME	PROJECT ADDRESS	CHK TES
	SMITH	LOT SPLIT OF LANDS	V/L FORD ROAD	DRN SEL
		LAKE COUNTY	LAKE COUNTY	JOB NUMBER 1526

REV 11/18/02 Ac