


TOTAL 27.8276 ACRES  
R/W 0.3925 ACRES  
NET 27.4353 ACRES

TOTAL - 22.2006 Ac.  
LOT SPLIT "A" - 2.9520 Ac.  
BALANCE - 19.2486 Ac.  
R/W - 0.1672 Ac.  
NET - 19.0814 Ac.

LOT SPLIT "A"  
TOTAL 2.9520 ACRES  
R/W 0.1920 ACRES  
NET 2.7592 ACRES  
NO PLAT REQUIRED  
LOT SPLIT  
Approved by *[Signature]*  
Lake County Planning Commission  
Log No. *234-LE* Date *11.20.02*  
459.26'

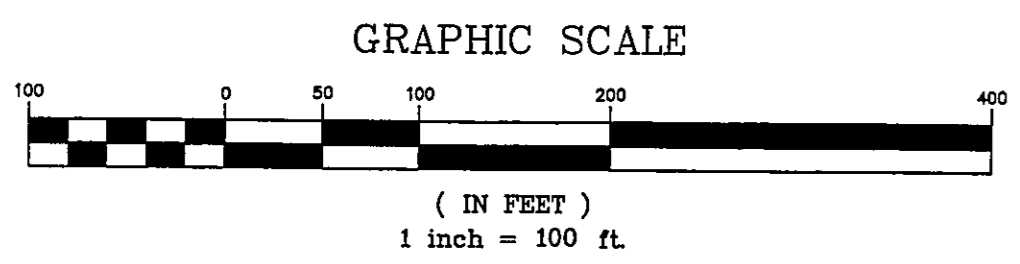

NOTE: ALL IRON PINS SET ARE 5/8" X 30" AND CAPPED BABCOCK JONES & ASSOC.

NAME *Harry Jones, Jr. #6713* DATE *10/10/02*



| REV NO. | DESCRIPTION | DATE | BY | CHK'D |
|---------|-------------|------|----|-------|
|         |             |      |    |       |
|         |             |      |    |       |
|         |             |      |    |       |

**bj** BABCOCK, JONES AND ASSOCIATES, INC  
CIVIL ENGINEERS - SURVEYORS - LAND PLANNERS  
PAINESVILLE OHIO 44077

DATE 10/10/02  
DESIGN BY H.J.  
DRAWN BY N.S.  
APPROVED BY H.J.

PLAT OF SURVEY  
FOR  
JOHN KOHR  
LOT 40.5 4#5  
LERoy TOWNSHIP LAKE COUNTY STATE OF OHIO

|               |
|---------------|
| SCALE 1"=100' |
| JOB NO 02-216 |
| SHEET 1 OF 1  |