

RICHARD L. SKIDMORE, JR.
No. 200138886
7A-5D-28

PARCEL "B"
TOTAL - 3.2435 Ac.
R/W - 0.0413 Ac.
NET - 3.2022 Ac.
DRAINAGE - 0.7587 Ac.
NET - 2.4435 AC


PARCEL "A"
TOTAL - 2.0000 Ac.
R/W - 0.1033 Ac.
NET - 1.8967 Ac.

PARCEL "C"
TOTAL - 2.0049 Ac.
R/W - 0.1057 Ac.
NET - 1.8992 Ac.

PARCEL "D"
TOTAL - 7.4034 Ac.
R/W - 0.9632 Ac.
NET - 6.4402 Ac.

LERROY TOWNSHIP BOARD
OF EDUCATION
VOL. 124-PG. 549
7A-5D-4

NOTE: ALL IRON PINS SET
ARE 5/8" X 30" CAPPED
"BARCOCK JONES & ASSOCIATES"

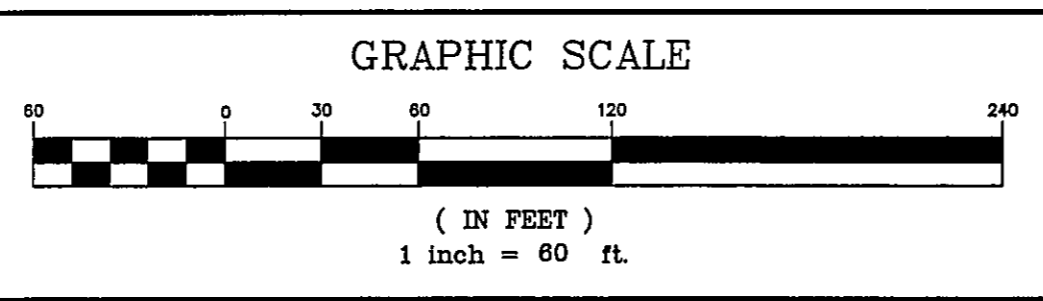

bj BARCOCK, JONES AND ASSOCIATES, INC
CIVIL ENGINEERS - SURVEYORS - LAND PLANNERS
PAINESVILLE OHIO 44077

DATE	5/30/02
DESIGN BY	H.J.
DRAWN BY	B.P.
APPROVED BY	H.J.

Lot 16, 24
LERROY TOWNSHIP

PLAT OF SURVEY
FOR
GEORGE LASSNICK

COUNTY OF LAKE STATE OF OHIO



SCALE	1"=60'
JOB NO	02-018
SHEET	1 OF 1

