



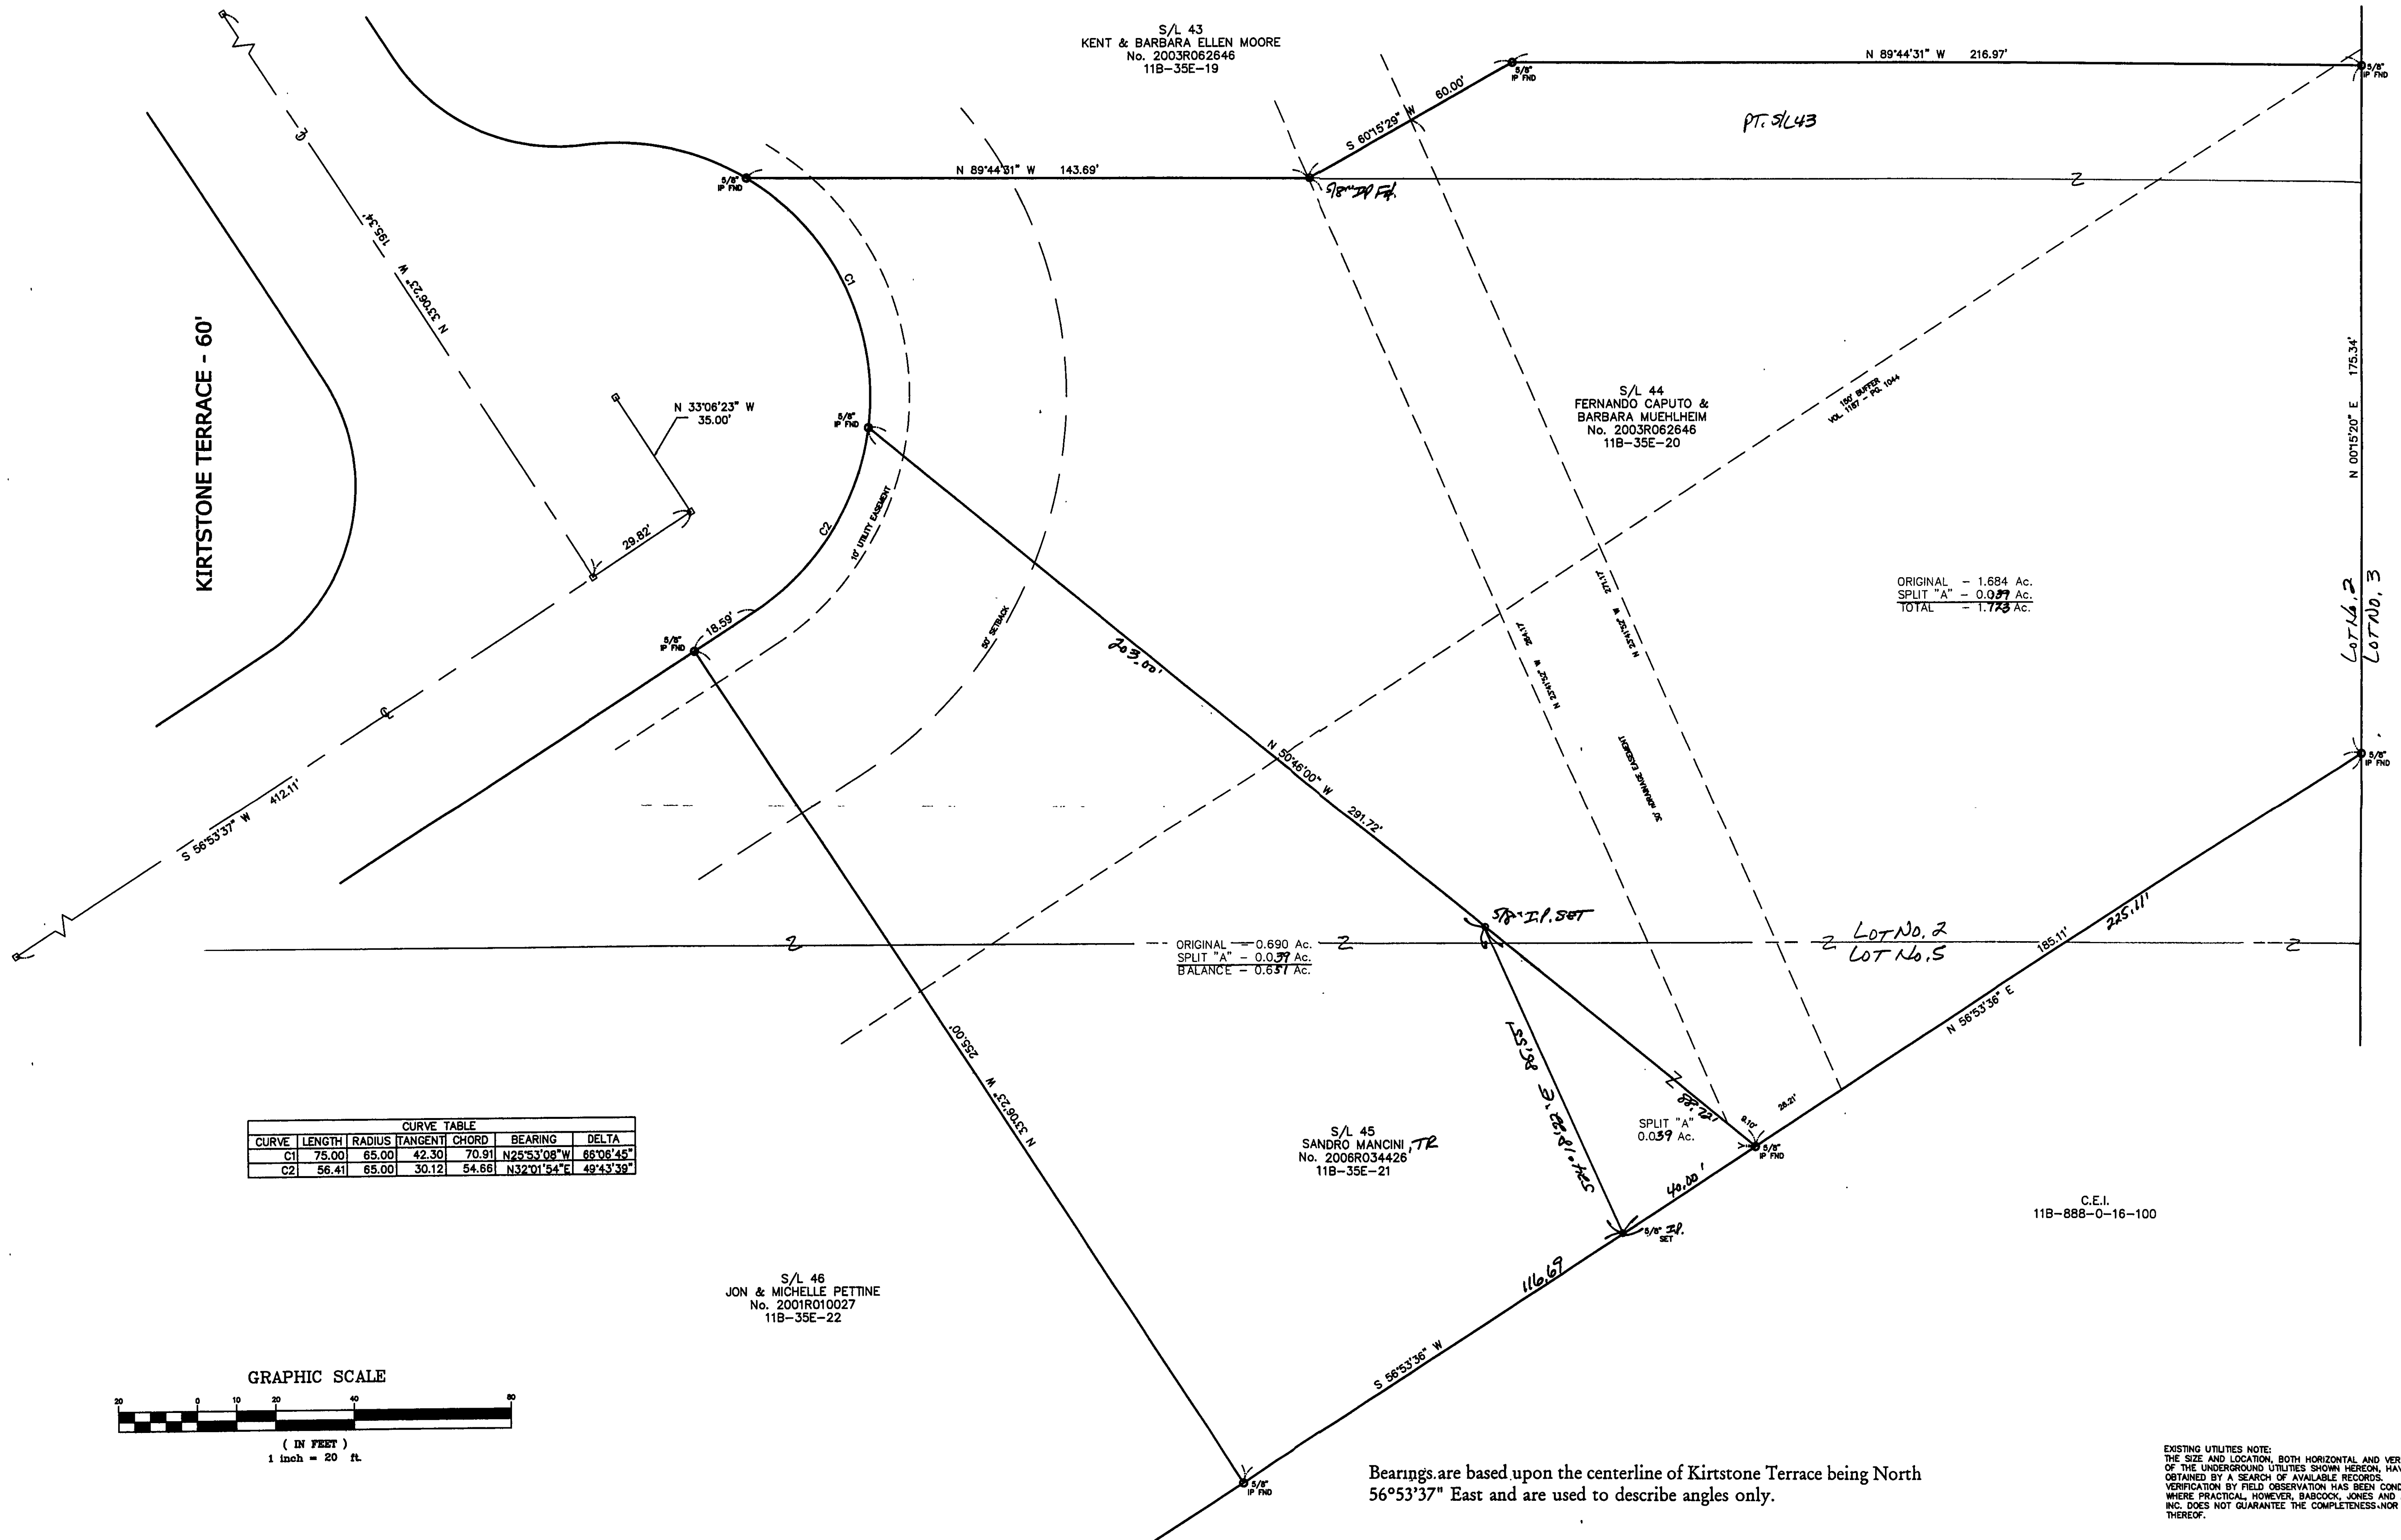

COUNTY OF LAKE
VOL. 494 - PG. 44
11B-35-23

EXISTING UTILITIES NOTE:
THE SIZE AND LOCATION, BOTH HORIZONTAL AND VERTICAL
OF THE UNDERGROUND UTILITIES SHOWN HEREON, HAVE BEEN
OBTAINED BY A SEARCH OF AVAILABLE RECORDS.
VERIFICATION BY FIELD OBSERVATION HAS BEEN CONDUCTED
WHERE PRACTICAL, HOWEVER, BABCOCK, JONES AND ASSOCIATES
INC. DOES NOT GUARANTEE THE COMPLETENESS NOR ACCURACY
THEREOF.

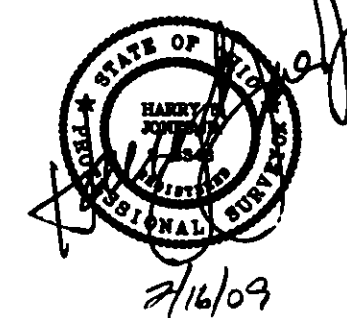

REV. NO.	DESCRIPTION	DATE	BY	CHK'D
1	Revised lot split	2/16/09	HRT	HRT

babcock, jones and associates, inc.
CIVIL ENGINEERS - SURVEYORS - LAND PLANNERS
PAINESVILLE OHIO 44077

DATE	9/18/08
DESIGN BY	H.J.
DRAWN BY	B.P.
APPROVED BY	H.J.
CREW CHIEF	W.B.

LOT SPLIT
FOR
FERNANDO CAPUTO
S/L 44 KIRTSTONE TERRACE (THE PINES SUBDIVISION V)
PAINESVILLE TOWNSHIP LAKE COUNTY STATE OF OHIO

SCALE	1"=20'
JOB NO	00-064-44-LS
SHEET	1 OF 1