


MAP OF SURVEY  
FOR

NATHAN ANZELC


KNOWN AS BEING PART OF LOT 22,  
TRACT 3 IN RANGE 8, TOWNSHIP 11 OF  
THE CONNECTICUT WESTERN RESERVE

CITY OF PAINESVILLE  
COUNTY OF LAKE - STATE OF OHIO

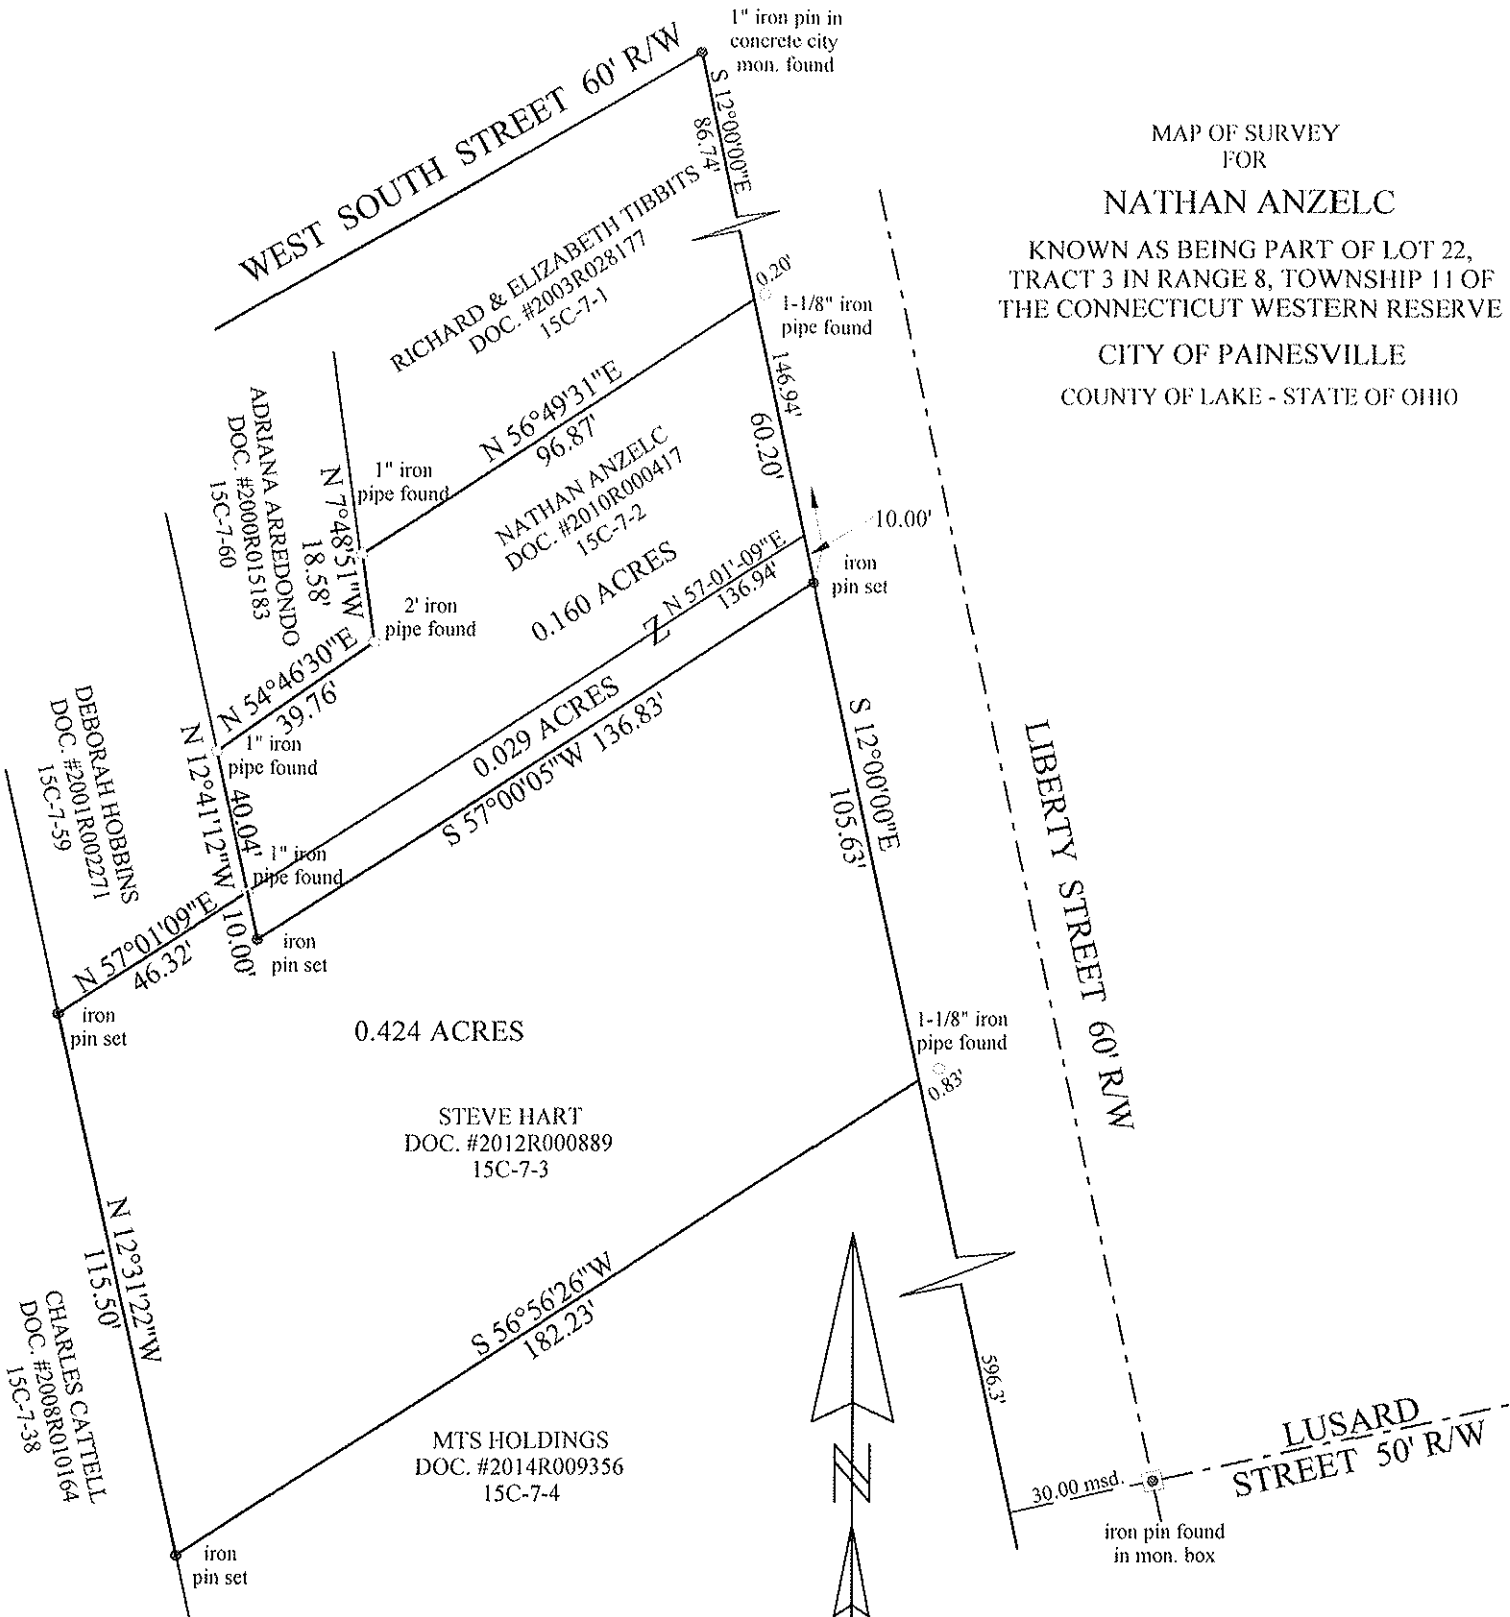

THIS MAP OF SURVEY REPRESENTS A TRUE FIELD SURVEY PERFORMED BY ME ON AUGUST 2, 2016. IRON PINS SET ARE 5/8" X 30" REBAR CAPPED "BENCHMARK #7094". BEARINGS SHOWN HEREON ARE TO AN ASSUMED MERIDIAN AND ARE USED TO DENOTE ANGLES ONLY. DISTANCES ARE EXPRESSED IN FEET AND DECIMAL PARTS THEREOF IN ACCORDANCE WITH OHIO ADMINISTRATIVE CODE 4733-37.

*James A. Ziemba* 11-1-2016  
JAMES A ZIEMBA PROFESSIONAL SURVEYOR #7094

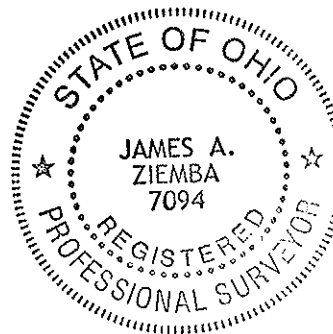

0' 20' 40' 80'  
SCALE 1" = 40'

BENCHMARK SURVEY COMPANY  
5964 SOUTH RIDGE ROAD  
MADISON, OHIO 44057  
440-428-8599  
AUGUST 2, 2016  
REVISED NOVEMBER 11, 2016