


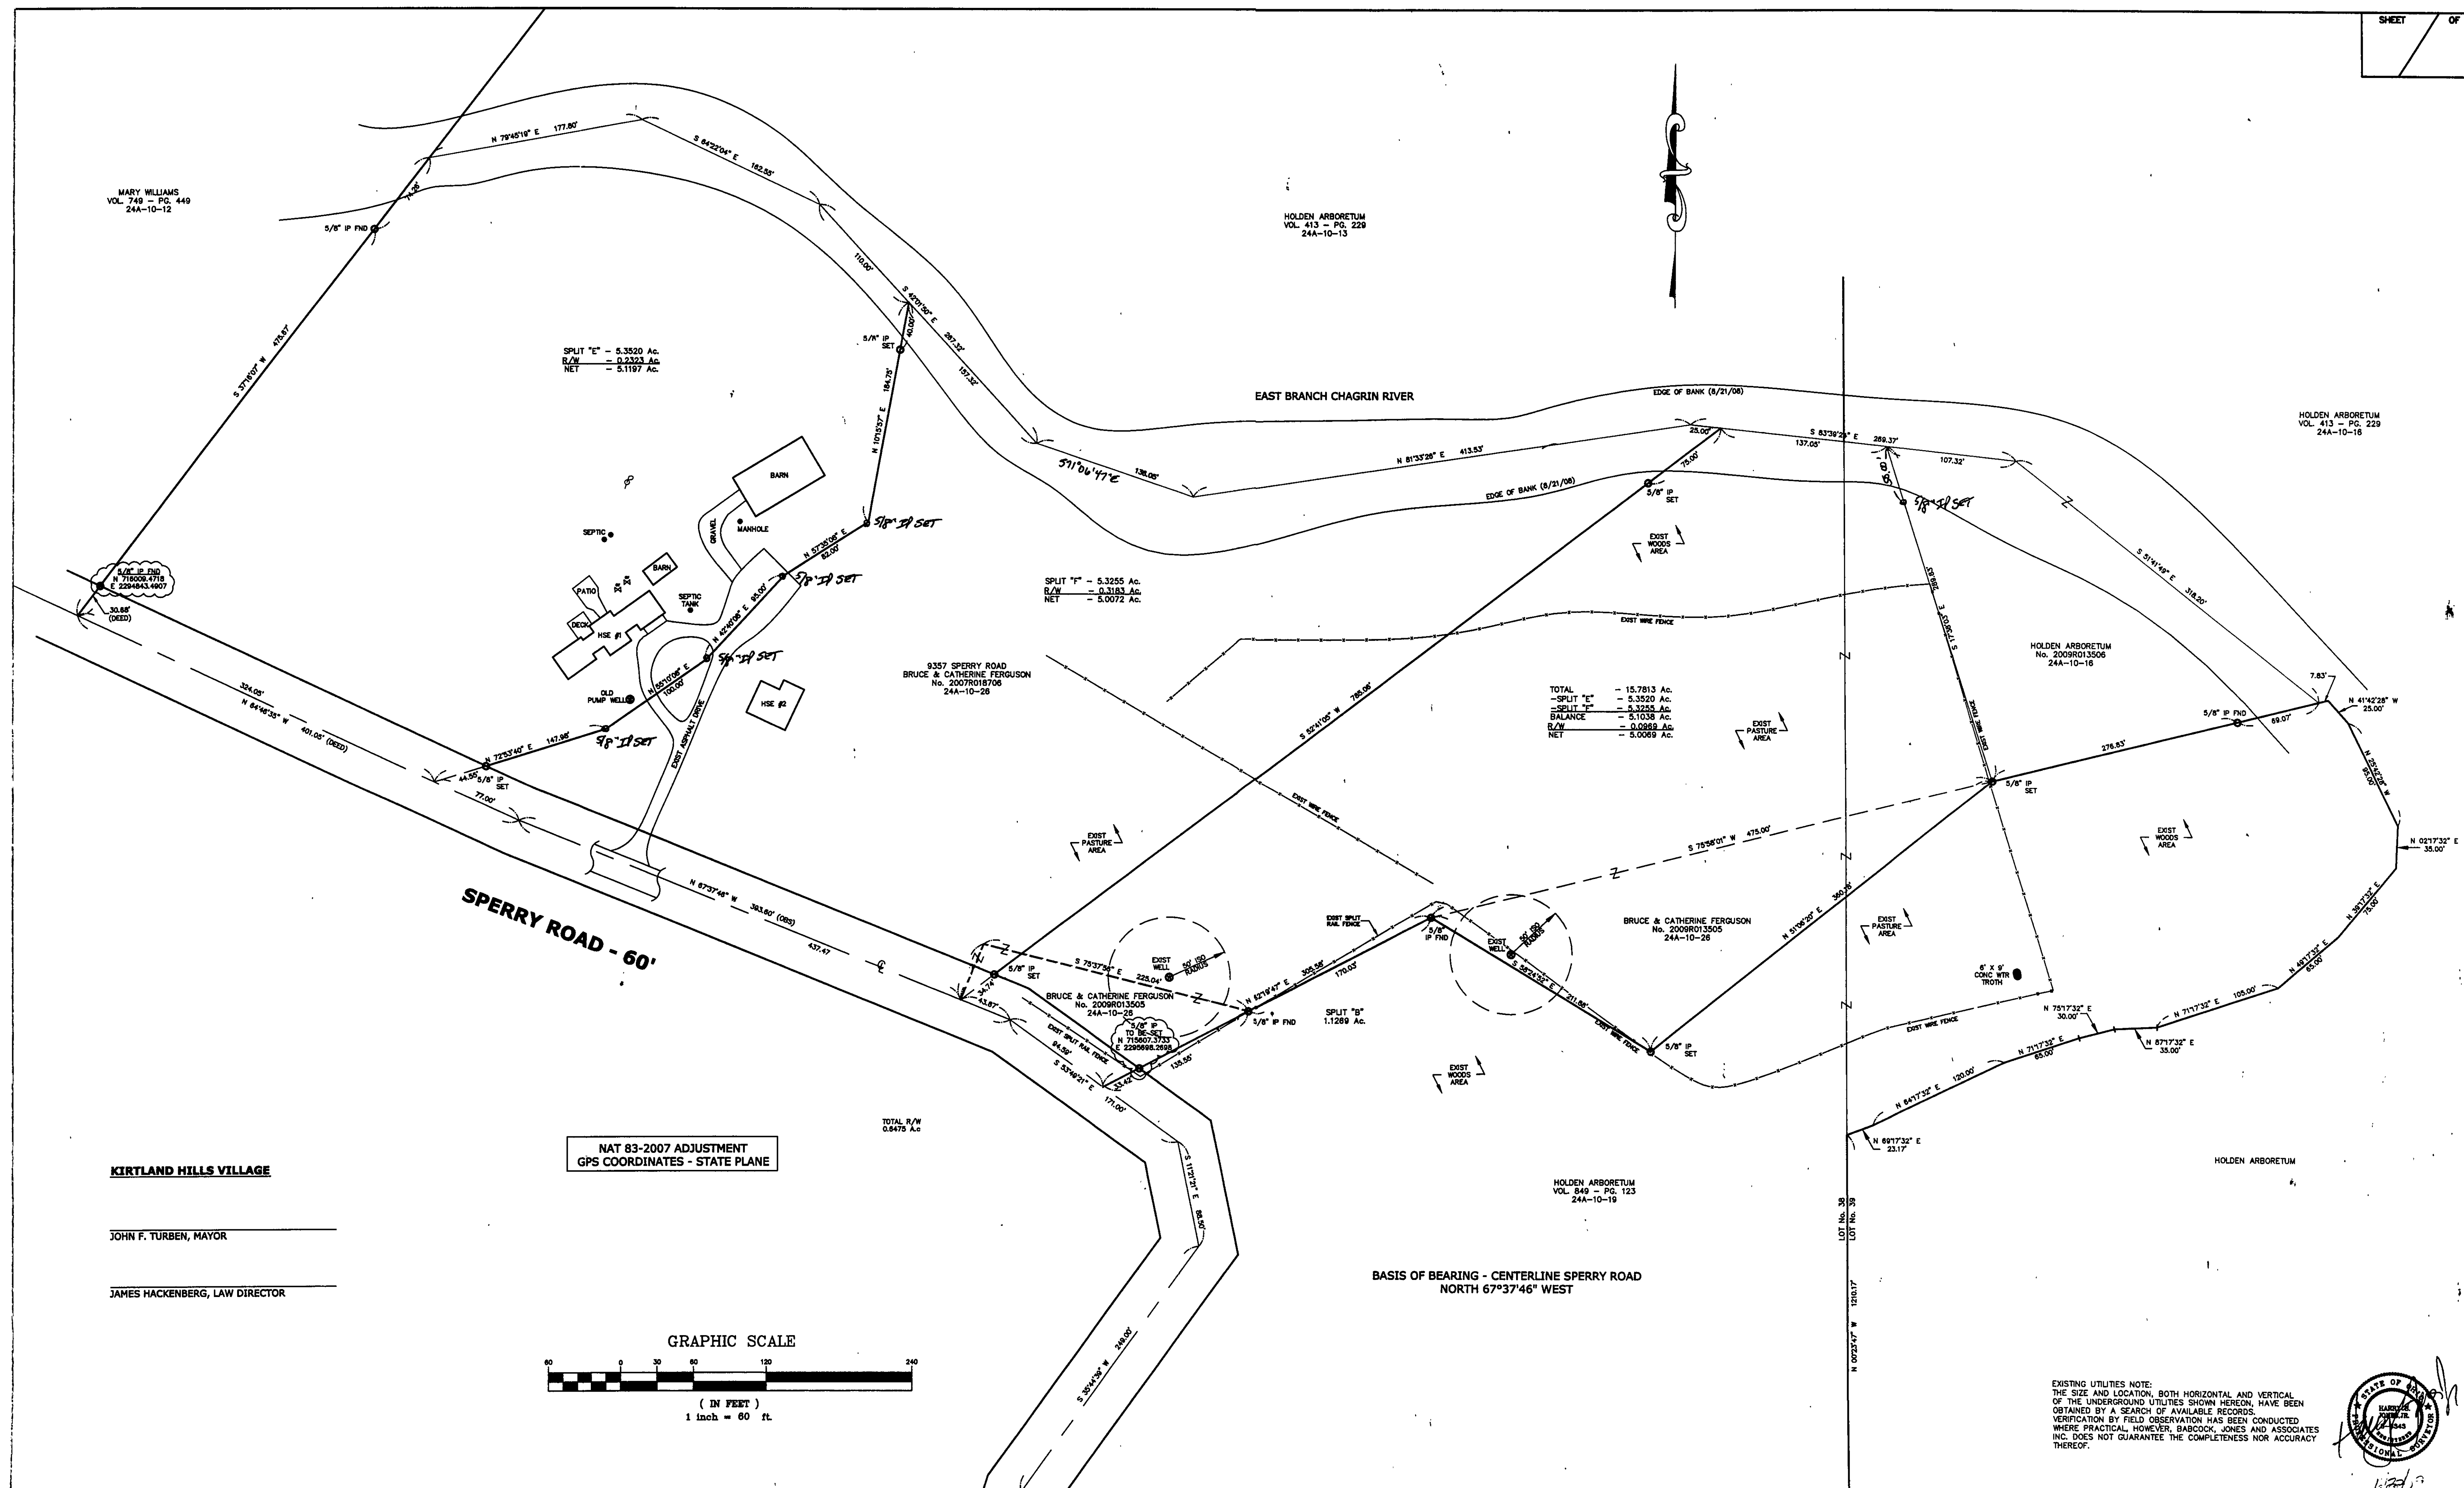

REV NO.	DESCRIPTION	DATE	BY	CHECK'D
1	REVISED BEARINGS TO STATE PLANE COORDINATES	2/19/09	B.P.	H.J.
2	REVISED PER L.C. ENGINEER	4/13/09	H.J.	H.J.
3	FINALIZED LOT SPLITS	6/17/09	B.P.	H.J.
4	Revised PER L.C. ENGINEER	6/22/09	HT	HT

bj BABCOCK, JONES AND ASSOCIATES, INC.
CIVIL ENGINEERS - SURVEYORS - LAND PLANNERS
PAINESVILLE OHIO 44077

DATE	12/5/08
DESIGN BY	H.J.
DRAWN BY	B.P.
APPROVED BY	H.J.
CREW CHIEF	W.B.

LOT SPLIT
FOR
BRUCE FERGUSON
LOT No. 38 & 39 TRACT No. 1
9357 SPERRY ROAD (P.P. # 24A-10-26)
KIRTLAND HILLS LAKE COUNTY STATE OF OHIO

SCALE		1"=60'
JOB NO.		08-087
SHEET	/	OF
1		1