

7-1-1

H-6

FED. RD. DIVISION	STATE	PROJECT	FISCAL YEAR
2	OHIO	H.I.F.	1949

1
5

LAKE COUNTY  
LAK-283-0.78

STATE OF OHIO  
DEPARTMENT OF HIGHWAYS  
**LAK-283-0.78**  
**LAKE COUNTY**  
VILLAGE OF WILLOWICK  
STRUCTURE N<sup>o</sup> LA -283-09A

CONVENTIONAL SIGNS


County Line	=====
Corporation Line	=====
Center Line	=====
Railroad	=====

INDEX OF SHEETS

Title	Sheet N <sup>o</sup> 1
General Summary	" N <sup>o</sup> 2
Plan and Profile New Culvert	" N <sup>o</sup> 3
Plan and Profile	" N <sup>o</sup> 4
Cross Sections	" N <sup>o</sup> 5

LINE DATA

Begin Project	Sta. 48+80.0
End Project	Sta. 50+03.0
Net Length Project	123.0 Lin. Ft. or 0.023 Miles
Begin Work	Sta. 48+80.0
End Work	Sta. 52+26.0
Net Length Work	346.0 Lin. Ft. or 0.065 Miles

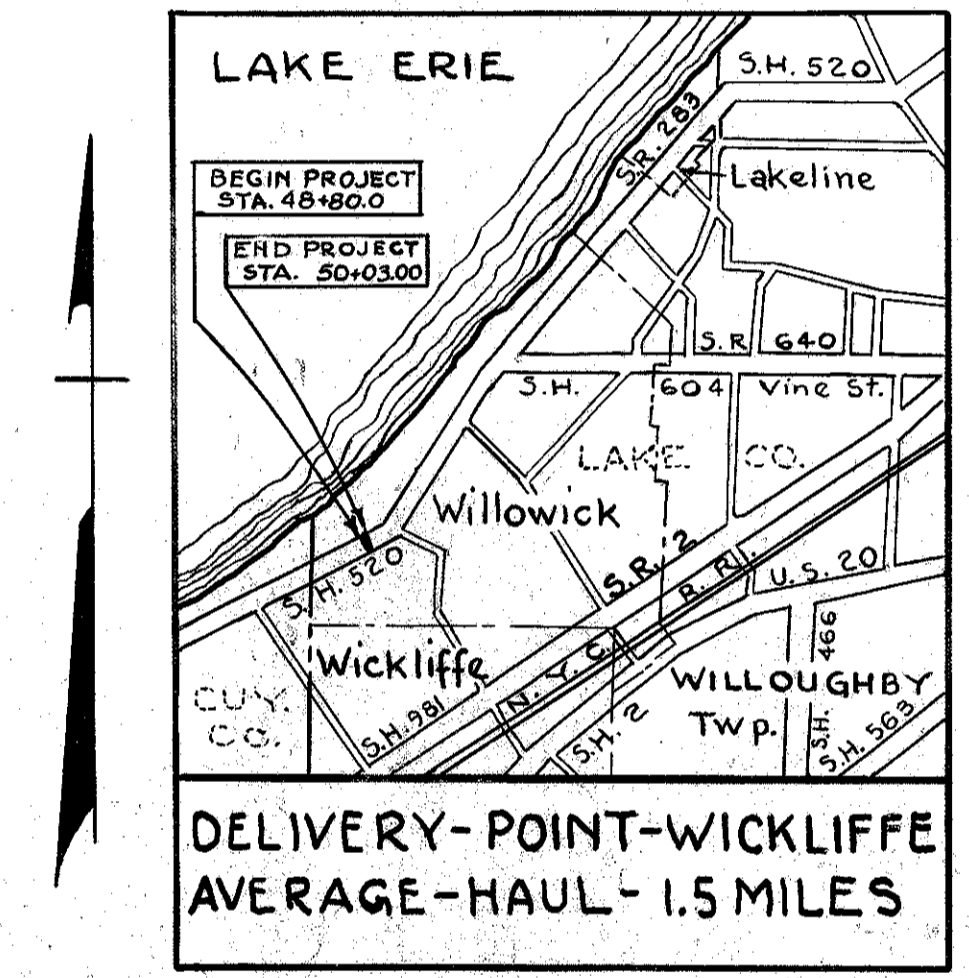

LOCATION PLAN

Scale 1" = 1 Mile  
PORTION TO BE IMPROVED  
STATE HIGHWAYS  
OTHER ROADS

SCALES

PLAN	} HORIZONTAL	1" = 20'
PROFILE		1" = 20'

The Standard Specifications of the State of Ohio, Department of Highways, including changes and Supplemental Specifications listed in the proposal shall govern this improvement.

I hereby approve these plans and declare that the making of this improvement will not require the closing to traffic of the highway and that provisions for the maintenance and safety of traffic will be as set forth on the plans and estimates.

The Right of Way necessary for this improvement will be provided by the State of Ohio.

Approved Louis L. Drasler  
Date 6/13/49 Division Deputy Director


Approved \_\_\_\_\_  
Date \_\_\_\_\_ Chief Engineer, Bureau of Maintenance.

Approved Richard Orth  
Date 6/22/49 Chief Engineer, Bureau of Bridges & R.R. Crossings.

Approved W. B. ...  
Date 6/22/49 Chief Engineer, Bureau of Location & Design

Approved J. ...  
Date 6/24/49 First Asst. Director & Chief Engineer.

Approved J. S. Kauer  
Date 6/24/49 Director of Highways.

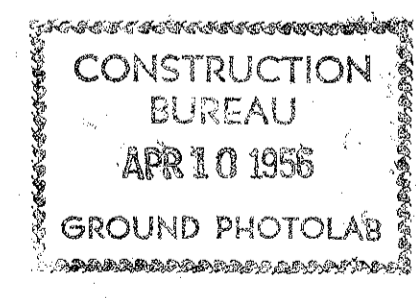

STANDARD DRAWINGS	
S-27 P.C.	3-1-39
I-8 M.H.#1	5-1-47
L-3	2-1-47
I-4,2,3,4,6,5	2-20-45

File N <sup>o</sup>	Lake County
	LAK-283-0.78
	Date of Letting _____
	Contract N <sup>o</sup> _____

SUPPLEMENTARY SPECIFICATIONS	
N <sup>o</sup> 38	June 21, 1949

000043