


OHIO DEPARTMENT OF TRANSPORTATION

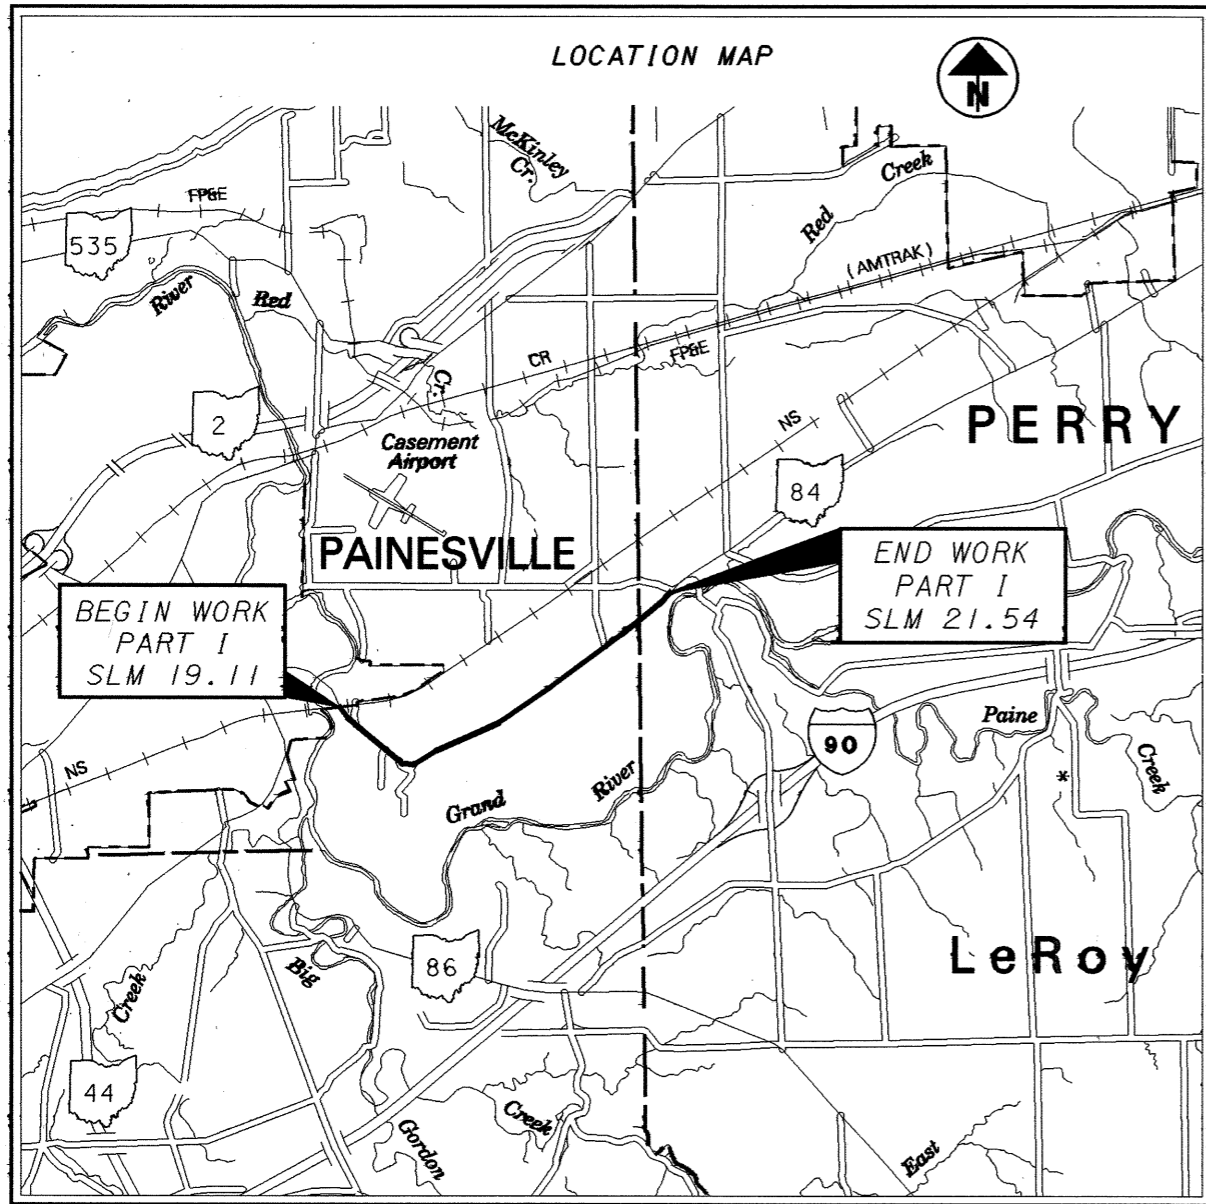

LATITUDE N 41°-42'-58"

LONGITUDE W 81°-12'-18"

— PORTION TO BE IMPROVED

PART	COUNTY	ROUTE	SECTIONS	PROJECT TERMINII		NET LENGTH MILES	CITY	TOWNSHIP
				BEGIN	END			
1	LAK	84	19.11	19.11	21.54	2.43		PAINESVILLE PERRY

INDEX OF SHEETS:

TITLE SHEET	-----	1
TYPICAL SECTIONS	-----	2-3
GENERAL NOTES	-----	4-12
SUB-SUMMARIES	-----	13,14
GENERAL SUMMARY	-----	15
PAVEMENT DETAILS	-----	16,17

1997 SPECIFICATIONS

The standard specifications of the State of Ohio, Department of Transportation, including changes and supplemental specifications listed in the proposal shall govern this improvement.


I hereby approve these plans and declare that the making of this improvement will not require the closing to traffic of the highway and that provisions for the maintenance and safety will be as set forth on plans and estimates.

Approved *David Coyle DAS*
 Date 8/2/01 District Deputy Director of Transportation

Approved _____
 Date _____ Director, Department of Transportation

UNDERGROUND UTILITIES
 TWO WORKING DAYS
BEFORE YOU DIG
 CALL 1-800-362-2764 (TOLL FREE)
 OHIO UTILITIES PROTECTION SERVICE
 NON-MEMBERS
 MUST BE CALLED DIRECTLY

PLAN PREPARED BY:
 OHIO DEPARTMENT OF
 TRANSPORTATION
 DISTRICT 12
 PRODUCTION

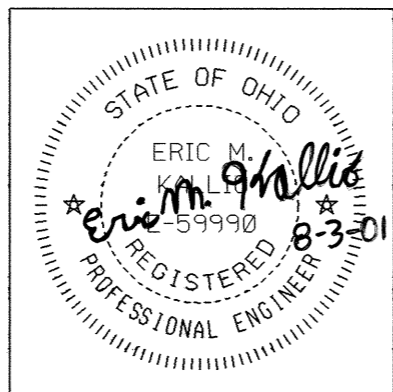

STANDARD DRAWINGS		STANDARD DRAWINGS		STANDARD DRAWINGS		SUPPLEMENTAL SPECIFICATIONS	
BP-3.1	07-28-00	TC-41.10	01-19-01				
		TC-41.20	01-19-01			814	06-02-98
GR-1.1M	10-21-97	TC-52.10	04-20-01	MT-97.10M	04-25-94	828	12-14-00
GR-1.2M	01-03-96	TC-52.20	04-20-01	MT-97.11M	01-30-95	905	04-01-98
GR-1.3M	11-30-94	TC-65.10M	11-01-95	MT-99.20M	01-30-95	906	05-05-98
GR-2.1M	04-14-98	TC-65.12M	11-01-95	MT-105.10M	04-25-94	908	11-07-00
		TC-71.10M	09-01-93	MT-105.11M	04-25-94		
		TC-73.10	01-19-01				

PLOTTED FROM: \$\$\$DGN\$SPEC\$\$\$

FEDERAL PROJECT NO. _____
 NON-FEDERAL _____
 P.I.D. NO. 21505
 CONSTRUCTION PROJECT NO. _____
 RAILROAD INVOLVEMENT NONE
 LAKE COUNTY LAK-84-19.11
 1/17