


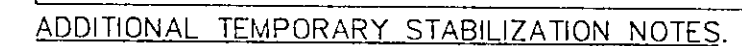


NOTES:

- WIDTH OF TRENCH FOR CURTAIN DRAIN TO BE 8".
- MINIMUM SLOPE OF CURTAIN DRAIN WILL BE 6" IN 10'
- THE CURTAIN DRAIN WILL HAVE AN INSPECTION PORT AT THE HIGH POINT & AT THE 2 CORNERS
- THE OUTLET OF THE CURTAIN DRAIN WILL BE PROTECTED FROM THE ENTRANCE OF SMALL ANIMALS.



- SECTION VIEW

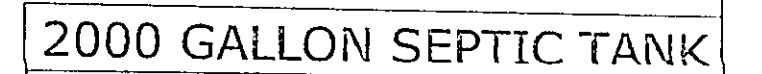

Greenland Consulting, Inc.

Darryl Dunlap
Vacant Land - Alexander Road
Concord Township ~ Lake County ~ Ohio

Details

Scale	
HORIZ.	1" = N/A
VERT.	1" = N/A
Sheet No	Of
2	2