


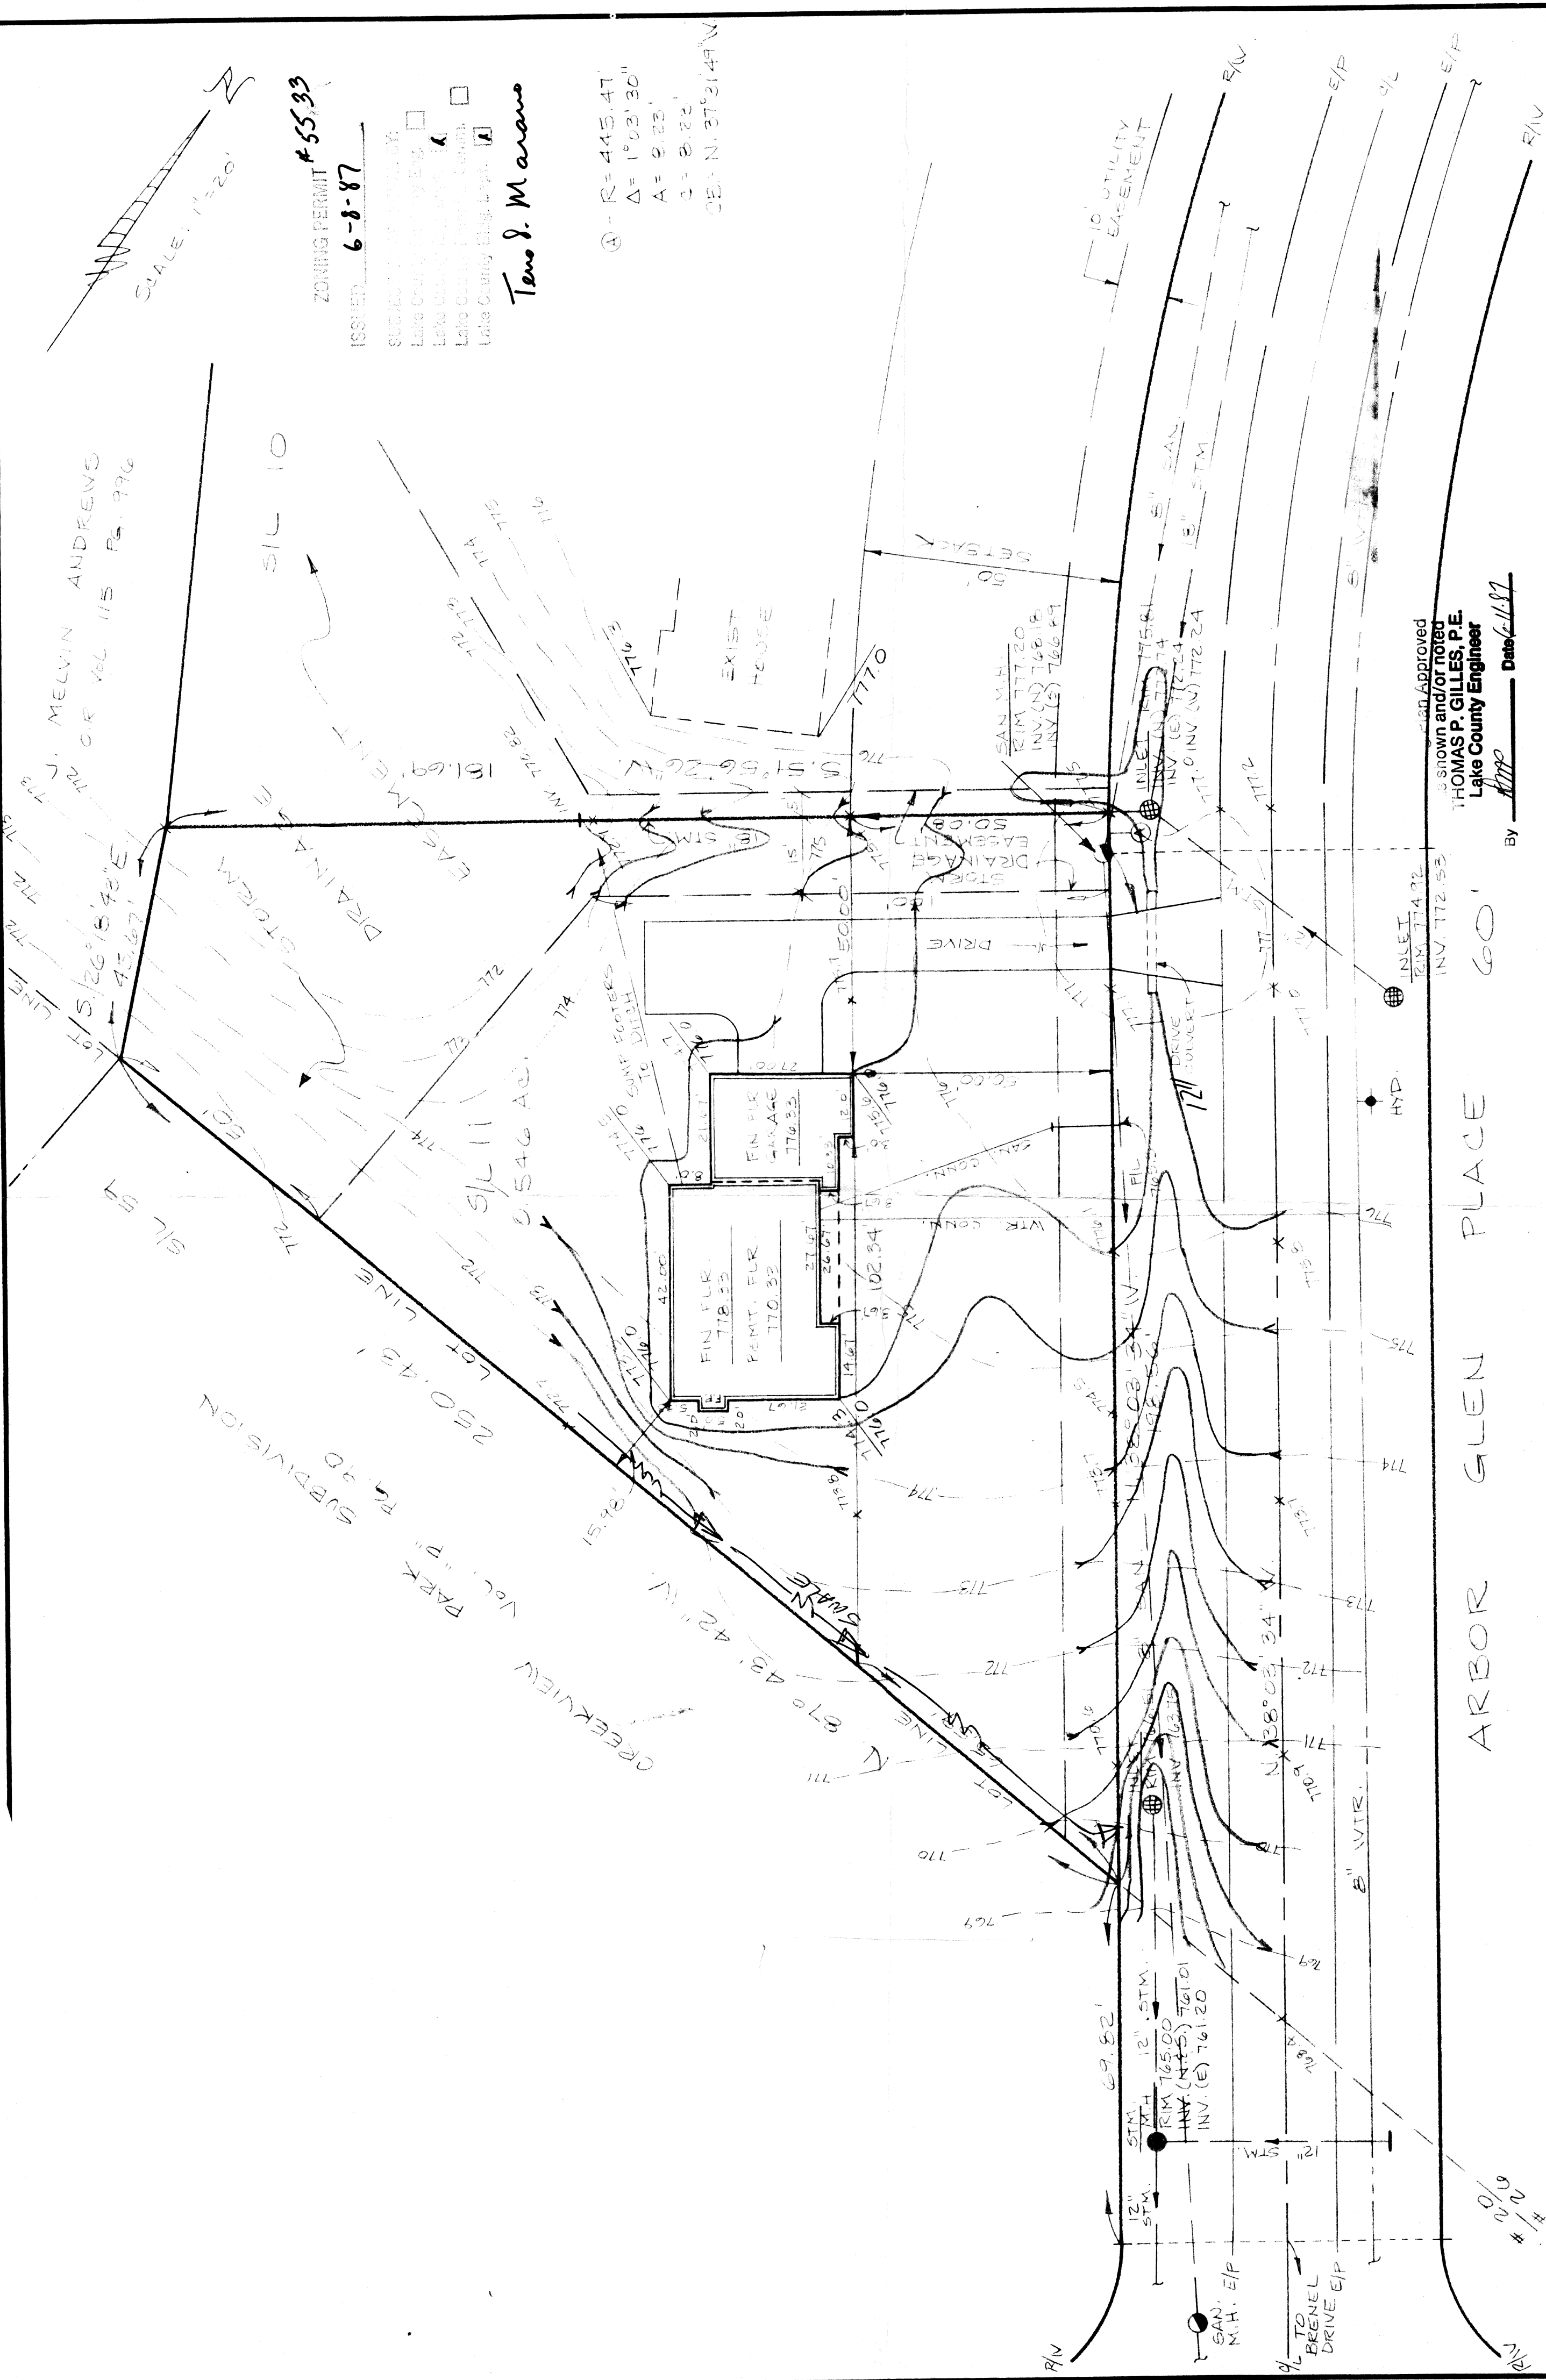

ISSUED 6-8-87

SURLES, J. D., JR., DVM. ☐ ☐

Lake County Veterinary Eng. ☐ ☒

Lake County Eng. ☒ ☐

Lake County Veterinary Comm. ☐ ☒

Lake County Eng. ☐ ☒

Teno S. Marano

④ - R = 445.47'
 $\Delta = 1^{\circ}03'30''$
 A = 9.23'
 C = 8.22'
 D = N. 37° 31' 49" W

As shown and/or noted
THOMAS P. GILLES, P.E.
Lake County Engineer

By EMP Date 6-11-87

DATE	6-2-87	SHEET	1	OF
SCALE	1" = 20'			
DRAWN BY	ELS	 COLPETZER-THOMAS, INC. AN ENGINEERING GROUP		
CH'D BY	ELS			
CONC'D TOWNSHIP, LAKE COUNTY, OHIO BEING SEC. 11 OF ARBOR GLEN SUBDIVISION PHASE I VOL. 5 Pg. 40		CONTRACT NO. 87-415		

PLAN PREPARED BY
Richard J. Bilski
RICHARD J. BILSKI
PS#5244

STATE OF OHIO
REGISTERED
RICHARD
BILSKI
5244

PROF. ELEN
EXHIBIT ELEN

BENCHMARK
RIM SAN. M.H.
G.S.W. CORNER OF
PIACE AND BRENEL DRIVE