
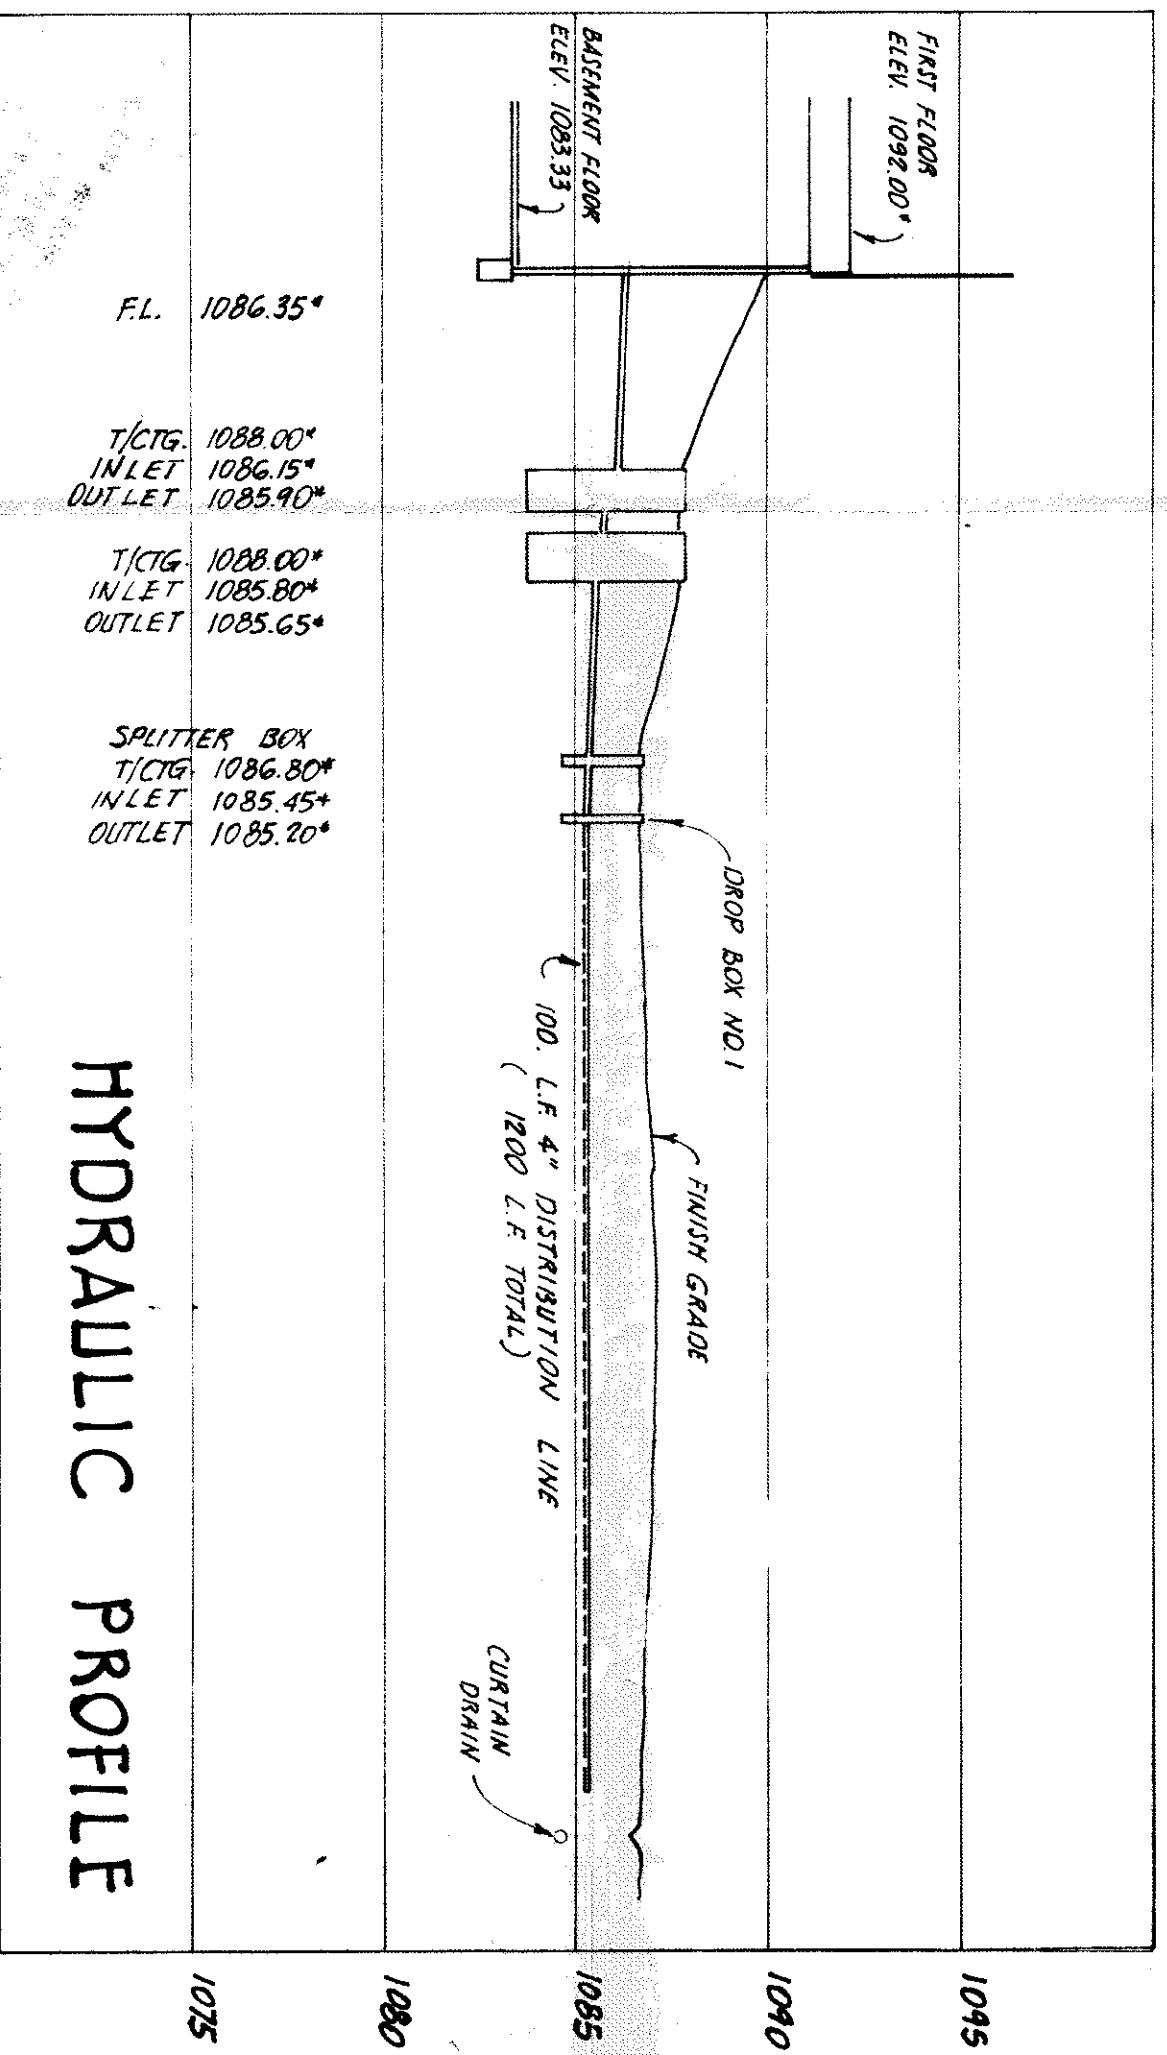


TOPOGRAPHIC SURVEY AND SITE IMPROVEMENT PLAN
SUBLOT NO. 12 IN HAWTHORNE WOODS SUBDIVISION
OR PART OF ORIGINAL CONCORD TOWNSHIP LOT NOS. 1 AND 2, TRACT NO. 1.
TOWNSHIP OF CONCORD, COUNTY OF LAKE, OHIO.



FOR: MR. AND MRS. ROST

THIS IS TO CERTIFY THAT AT THE REQUEST OF MR. AND MRS. ROST, I HAVE SURVEYED AND PLATTED THE PARCEL OF LAND SHOWN HEREON AND CONTAINING 1.649 ACRES OF LAND. MONUMENTS WERE FOUND OR SET AS INDICATED HEREON. DIMENSIONS SHOWN ARE EXPRESSED IN FEET AND DECIMAL PARTS THEREOF. BEARINGS SHOWN ARE TO AN ASSUMED MERIDIAN AND ARE FOR THE SOLE PURPOSE OF DESCRIBING THE RELATIVE ANGULAR VALUE BETWEEN LINES. TOPOGRAPHY SHOWN HEREON, INDICATED BY ONE FOOT CONTOURS LINES AND ELEVATIONS, REPRESENTS THE ACTUAL OBSERVED SITE GRADES OF AUGUST 1, 1991. ALL OF WHICH I CERTIFY TO BE CORRECT TO THE BEST OF MY KNOWLEDGE AND BELIEF.

Howard R. Selee
Registered Professional Surveyor # 5471

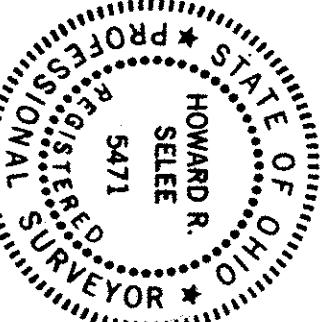

DROP BOX - ELEVATION

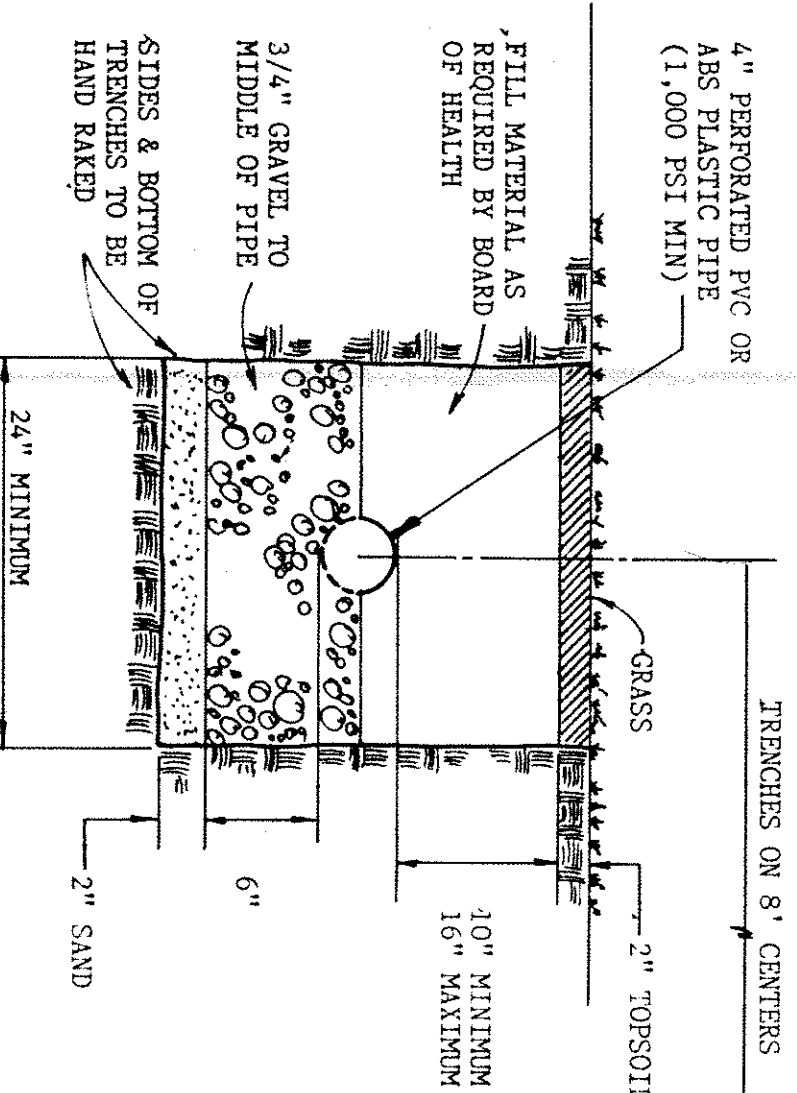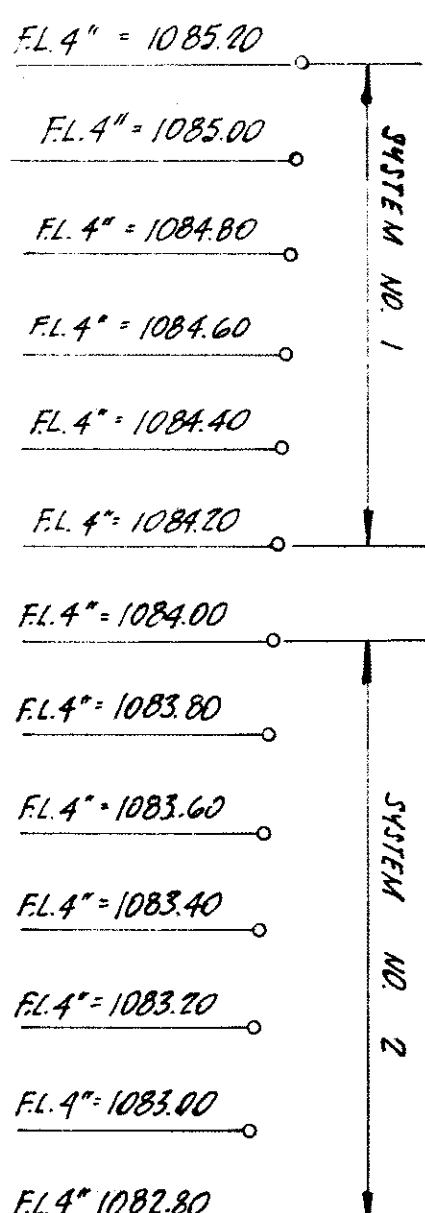

APPROVED
SURVEYMAN
LAND SURVEYING & PLANNING

NOTES:

- 10831 INDICATES EXISTING ELEV.
- 10850* INDICATES PROPOSED GRADE
- 10821 INDICATES EXIST. CONTOUR LINE
- 10827 INDICATES PROPOSED CONTOUR LINE
- T.B.M. RIM OF MANHOLE BOX AT C&D DE SAC ELEVATION 1087.50
- NOTE: FOOTER DRAIN TO BE SUMPED

SCALE: 1" = 20'
AUGUST, 1991

