



STATE ROUTE 44

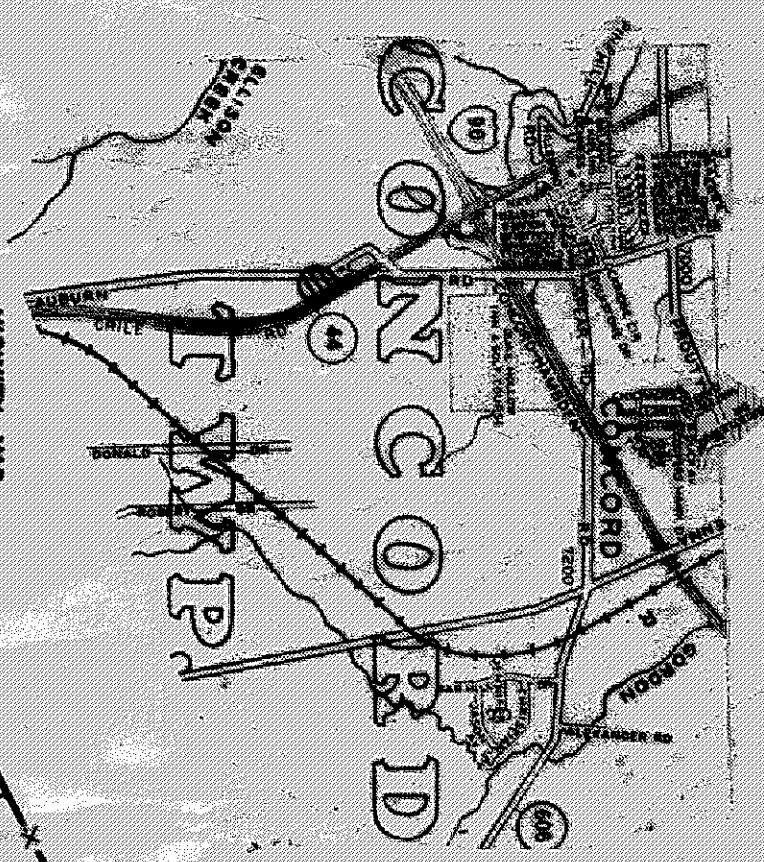

VICINITY MAP
NOT TO SCALE



ROBERT KAMONICH
VOL. 623 PAGE 649

ALLEN L. & SIZEMAN LAWYERS
VOL. 41 PAGE 38

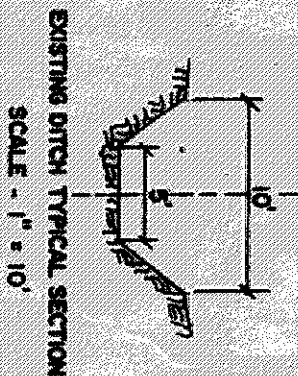

EXISTING DITCH TYPICAL SECTION
SCALE 1" = 10'

NOTE: DO NOT REMOVE
SWALE OR DITCH
WITHIN 5' OF

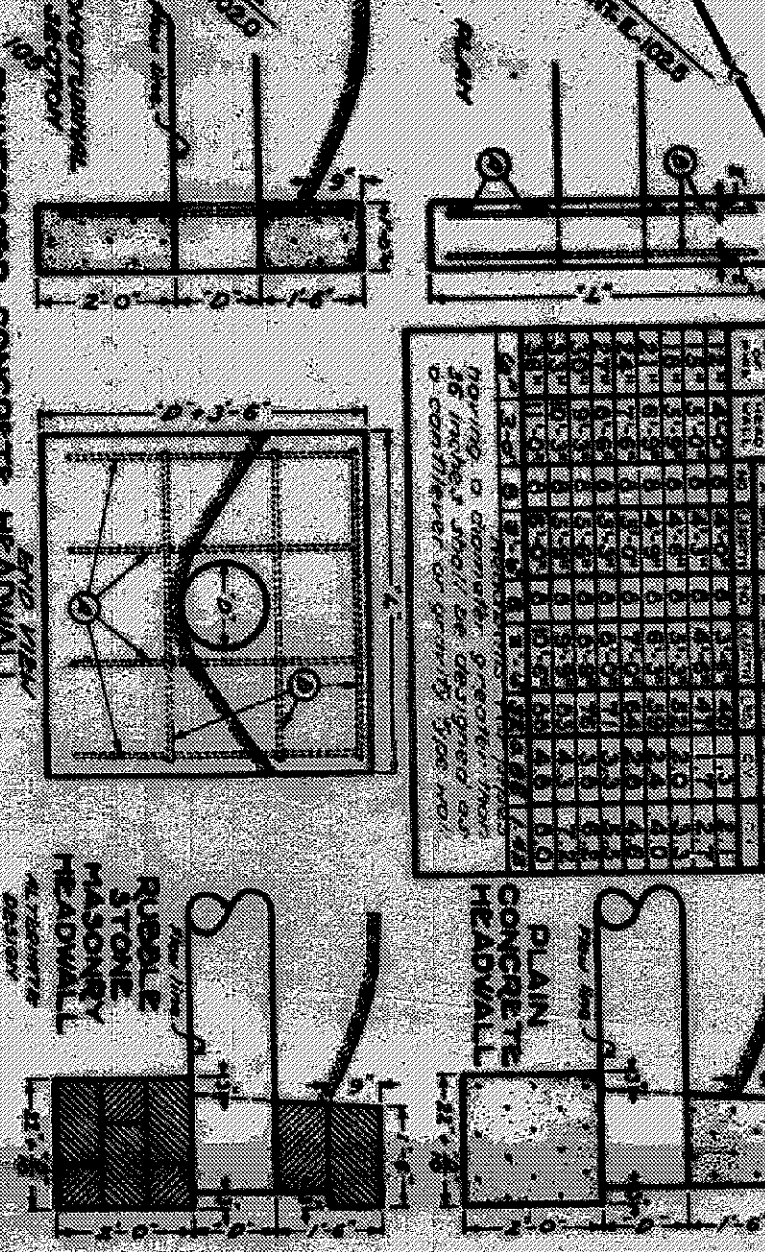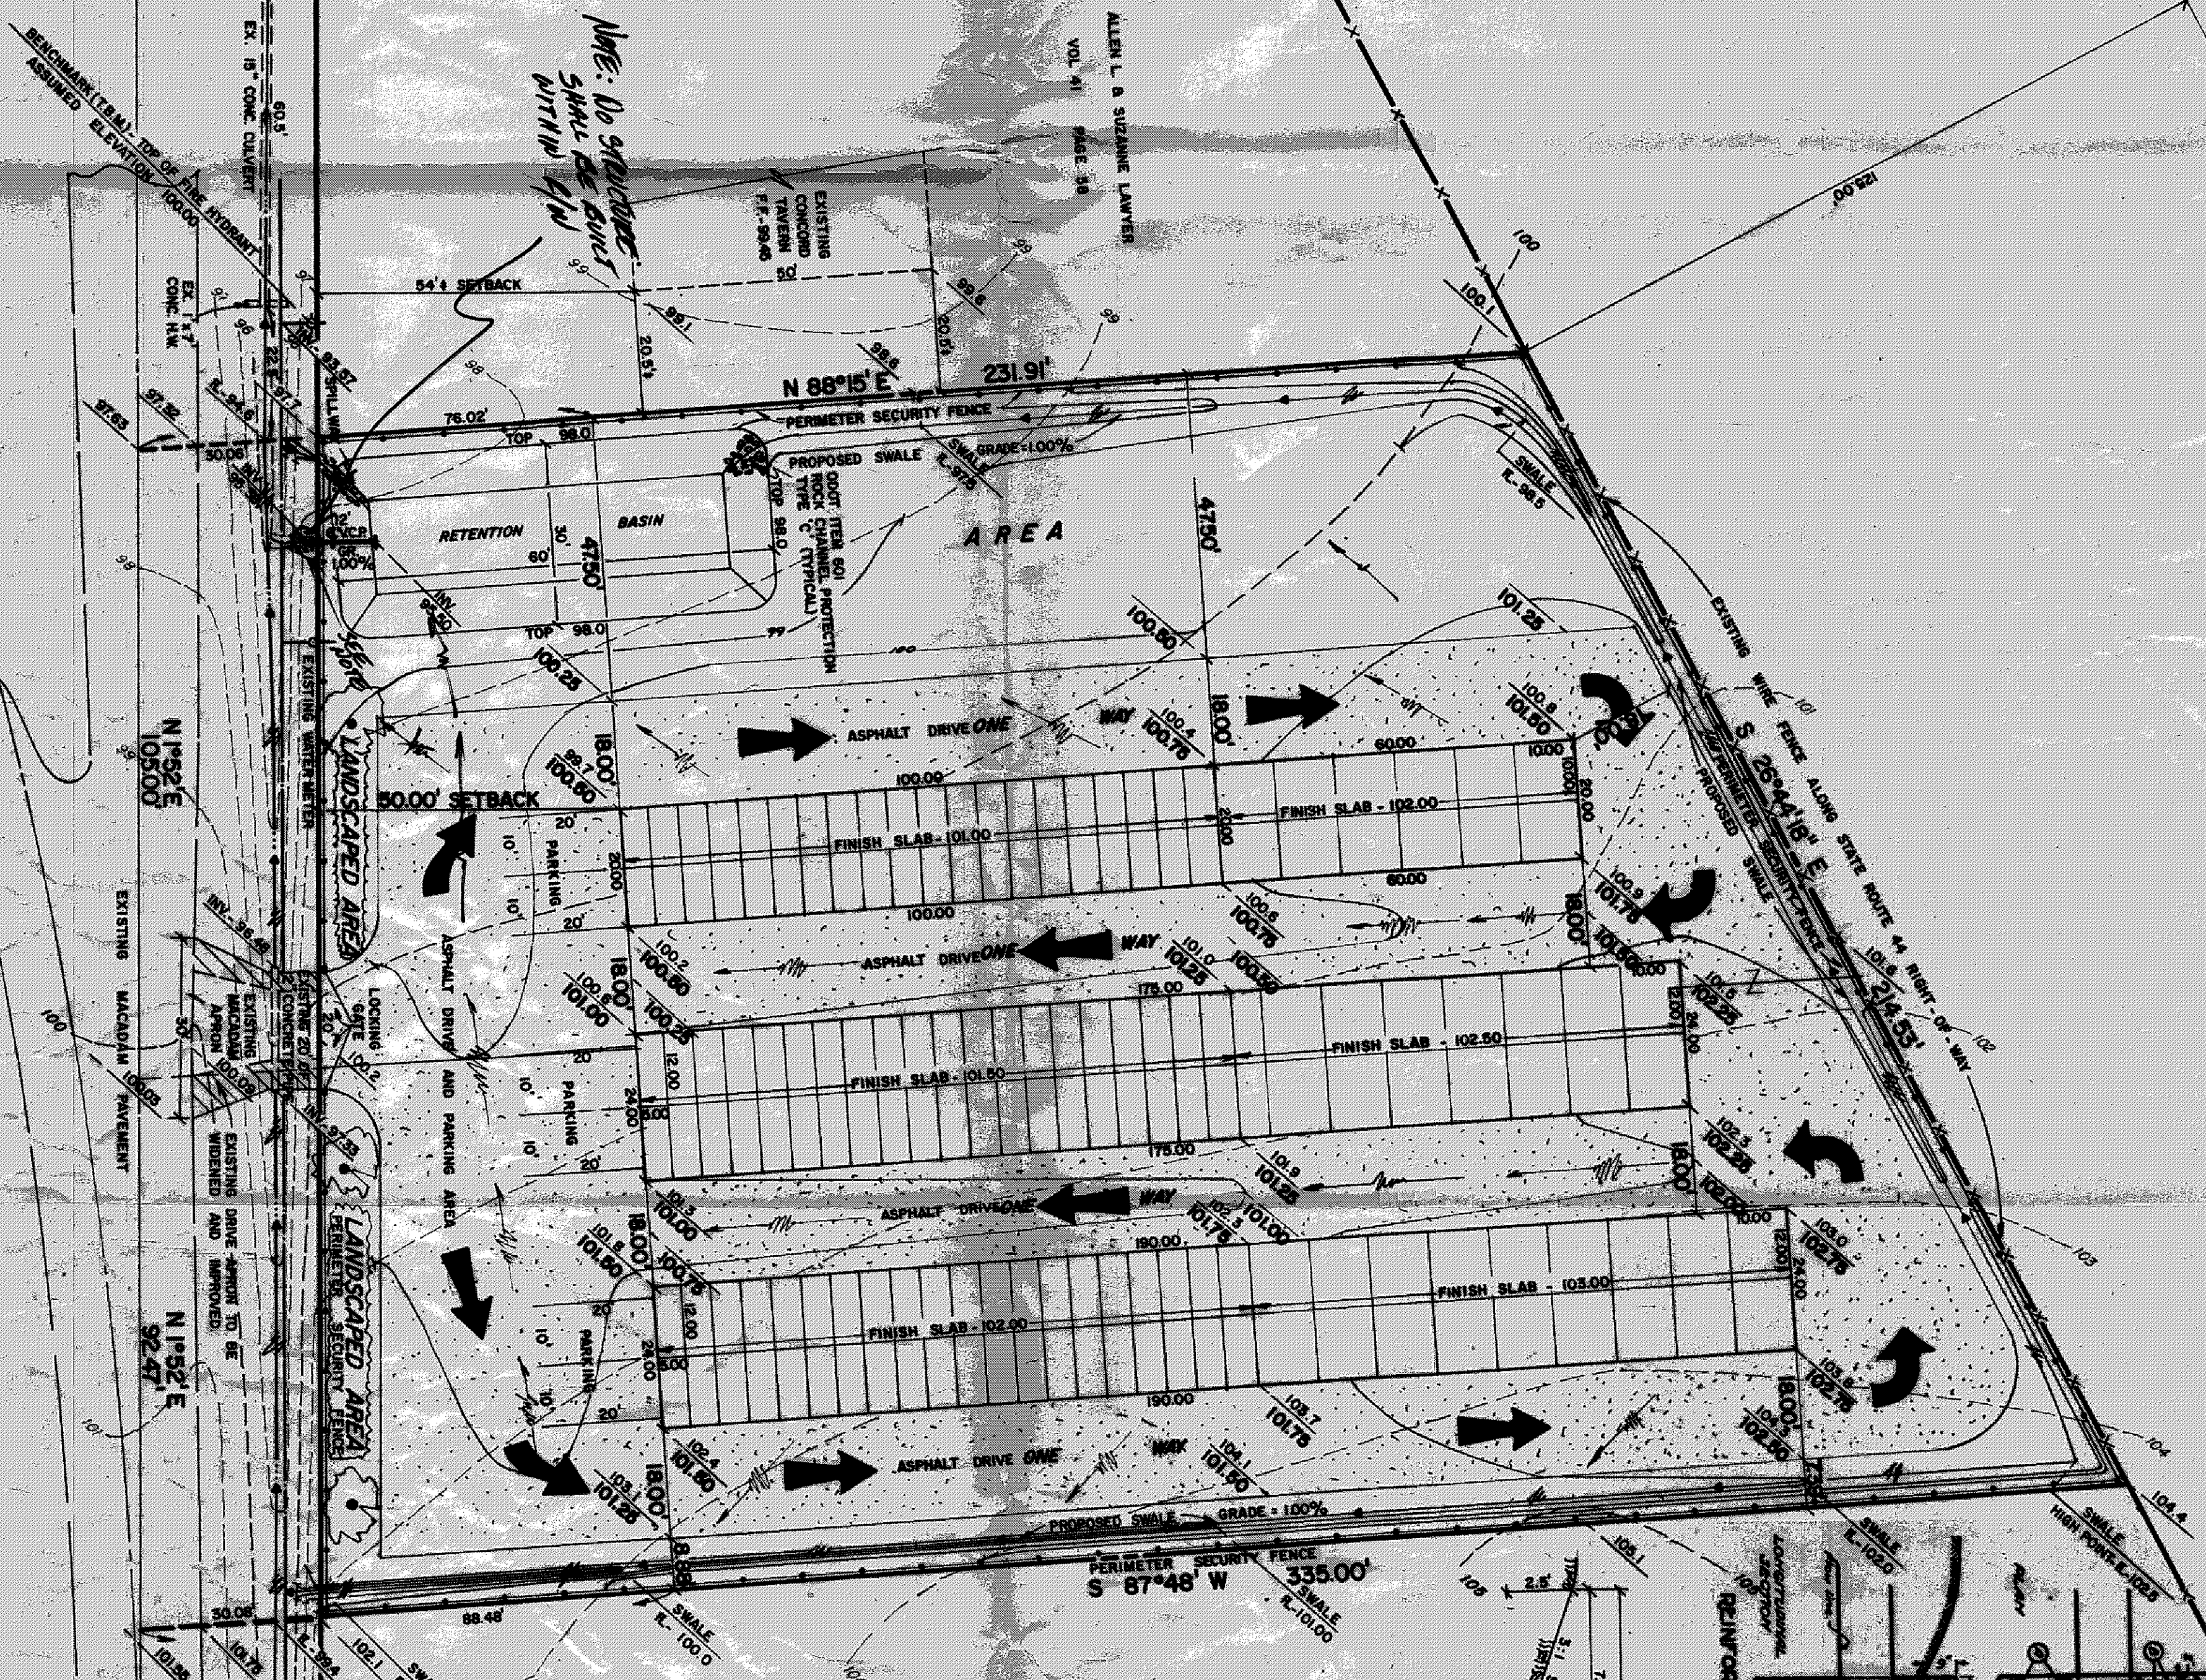


HEADWALL DETAILS
NOT TO SCALE

RETENTION BASIN X-SECTION
SCALE 1" = 5' VERTICAL & HORIZONTAL

NOTE

EXISTING ELEVATION
PROPOSED ELEVATION

DRIVE SECTION
NOT TO SCALE

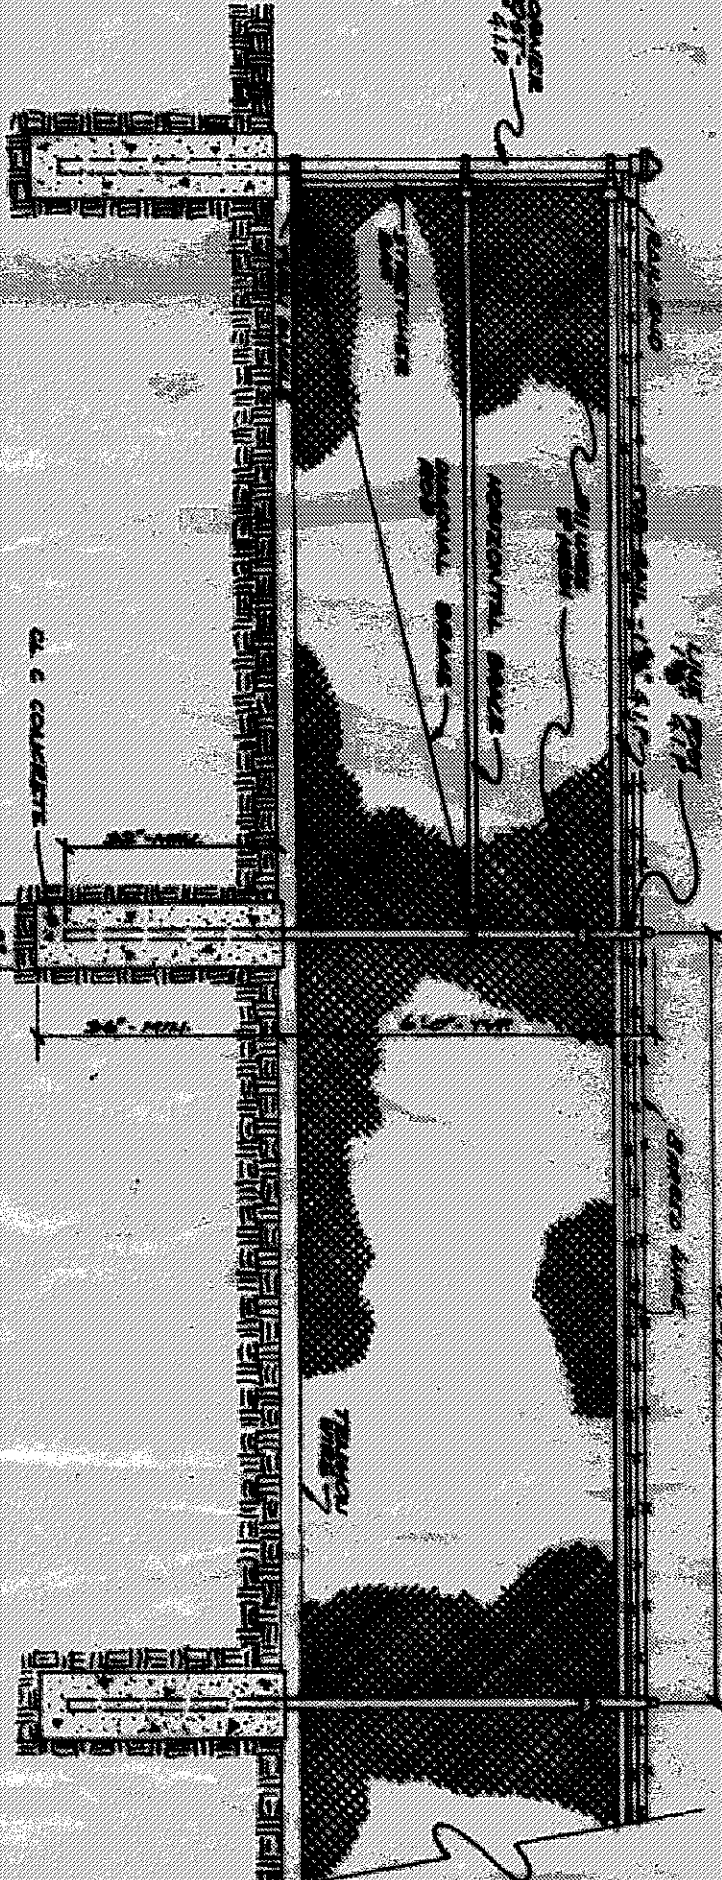

FENCE DETAIL
SCALE 1" = 10'




NORTH
SCALE 1" = 20'

- GENERAL NOTES
- 1.) NO RESTROOM FACILITIES WILL BE LOCATED ON-SITE.
 - 2.) PROPOSED PERIMETER SECURITY FENCE TO BE INSTALLED 0.5 FEET INSIDE ALL PROPERTY LINES.
 - 3.) PROPOSED SWALES TO BE CUT 5.0' INSIDE NORTH AND SOUTH PROPERTY LINES PER PLAN.

AUBURN ROAD 60'

NOTE: HORIZONTAL DIMENSIONS TO BE SHOWN AND/OR NOTED
THOMAS P. GILLES, P.E.
Lake County Engineer
Date: 8-27-14

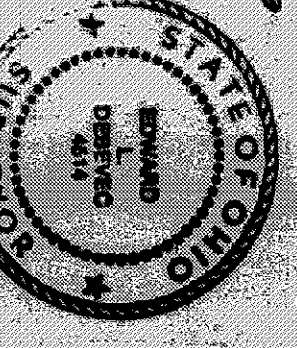

DEBEVEC, SAJO & ASSOCIATES, INC.
CIVIL ENGINEERS - SURVEYORS
PAINESVILLE, OHIO
CONCORD MINI-STORAGE - 7611 AUBURN ROAD
OWNER: DEMARI CORP.
7999 RTE. 46 SOUTH, EAST ORWELL, O. 44024

REVISIONS	DATE	BY	CHKD BY	DATE
1.				
2.				
3.				

W.O. # 6290