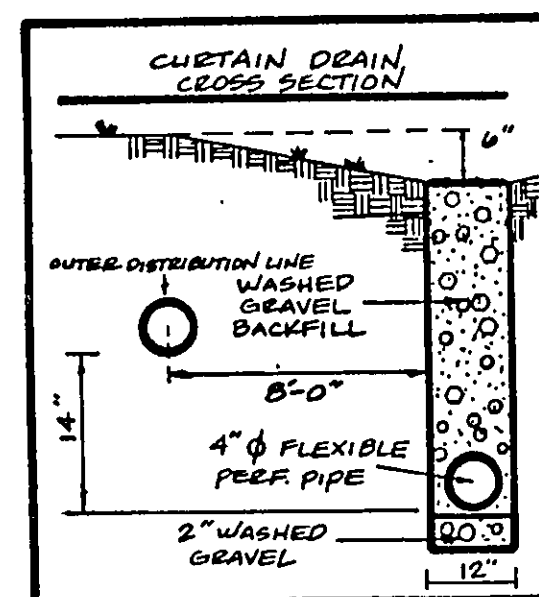


[illegible]

FF 79.70

PERATION UNIT w/ PUMP

SPILLWAY

EXIST. GRADE

CURTAIN DRAIN

BSMIT 79.83


79.5

79.0

"I, the undersigned hereby certify that this topography indicated by 6", 1' or 2' contours, and elevations shown hereon represent an actual field survey made by me on the 17th day of Sept, 1977 and that the elevations were taken at appropriate intervals and that as of that date they existed as indicated hereon."

Henry Jones #6343

Name _____ Reg. No. _____

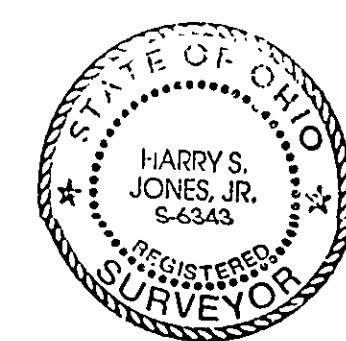

SCALE	
1"=30'	
JOB NO	
97-192-06	
SHEET	OF
1	1