



CONCORD TOWNSHIP ZONING OFFICE
 ALL UTILITIES SHOWN HEREIN ARE TO BE CONSTRUCTED
 IN ACCORDANCE WITH THE LATEST EDITIONS OF
 THE OHIO DEPARTMENT OF PUBLIC SAFETY'S
 STANDARD SPECIFICATIONS FOR HIGHWAYS
 AND THE LATEST EDITIONS OF THE
 STANDARD SPECIFICATIONS FOR WATER SUPPLY
 SYSTEMS.

ASSURANCE OF ACCURACY

I, THE UNDERSIGNED, HEREBY CERTIFY THAT THIS PLAN WAS
 PREPARED BY ME OR UNDER MY CLOSE PERSONAL SUPERVISION
 AND THAT I AM A LICENSED SURVEYOR AND AM QUALIFIED TO
 PREPARE THIS PLAN. I HAVE BEEN ADVISED BY THE
 ENGINEER, ARCHITECT, OR OTHER PROFESSIONAL PERSON
 THAT THE INFORMATION ON WHICH THIS PLAN IS BASED IS
 CORRECT AND COMPLETE. I DECLARE TO BE
 AWARE OF THE PENALTY FOR KNOWLEDGE AND BELIEF.

I, THE UNDERSIGNED, HEREBY CERTIFY THAT THE TOPOGRAPHY SHOWN
 HEREON WAS OBTAINED BY ME OR UNDER MY CLOSE PERSONAL SUPERVISION
 AND THAT THE ELEVATIONS WERE TAKEN AT APPROPRIATE INTERVALS AND
 THAT AS OF THE DATE THEY EXISTED AS INDICATED HEREON.

Terrence G. Gerson
 TERRENCE G. GERSON, P.E. #6662

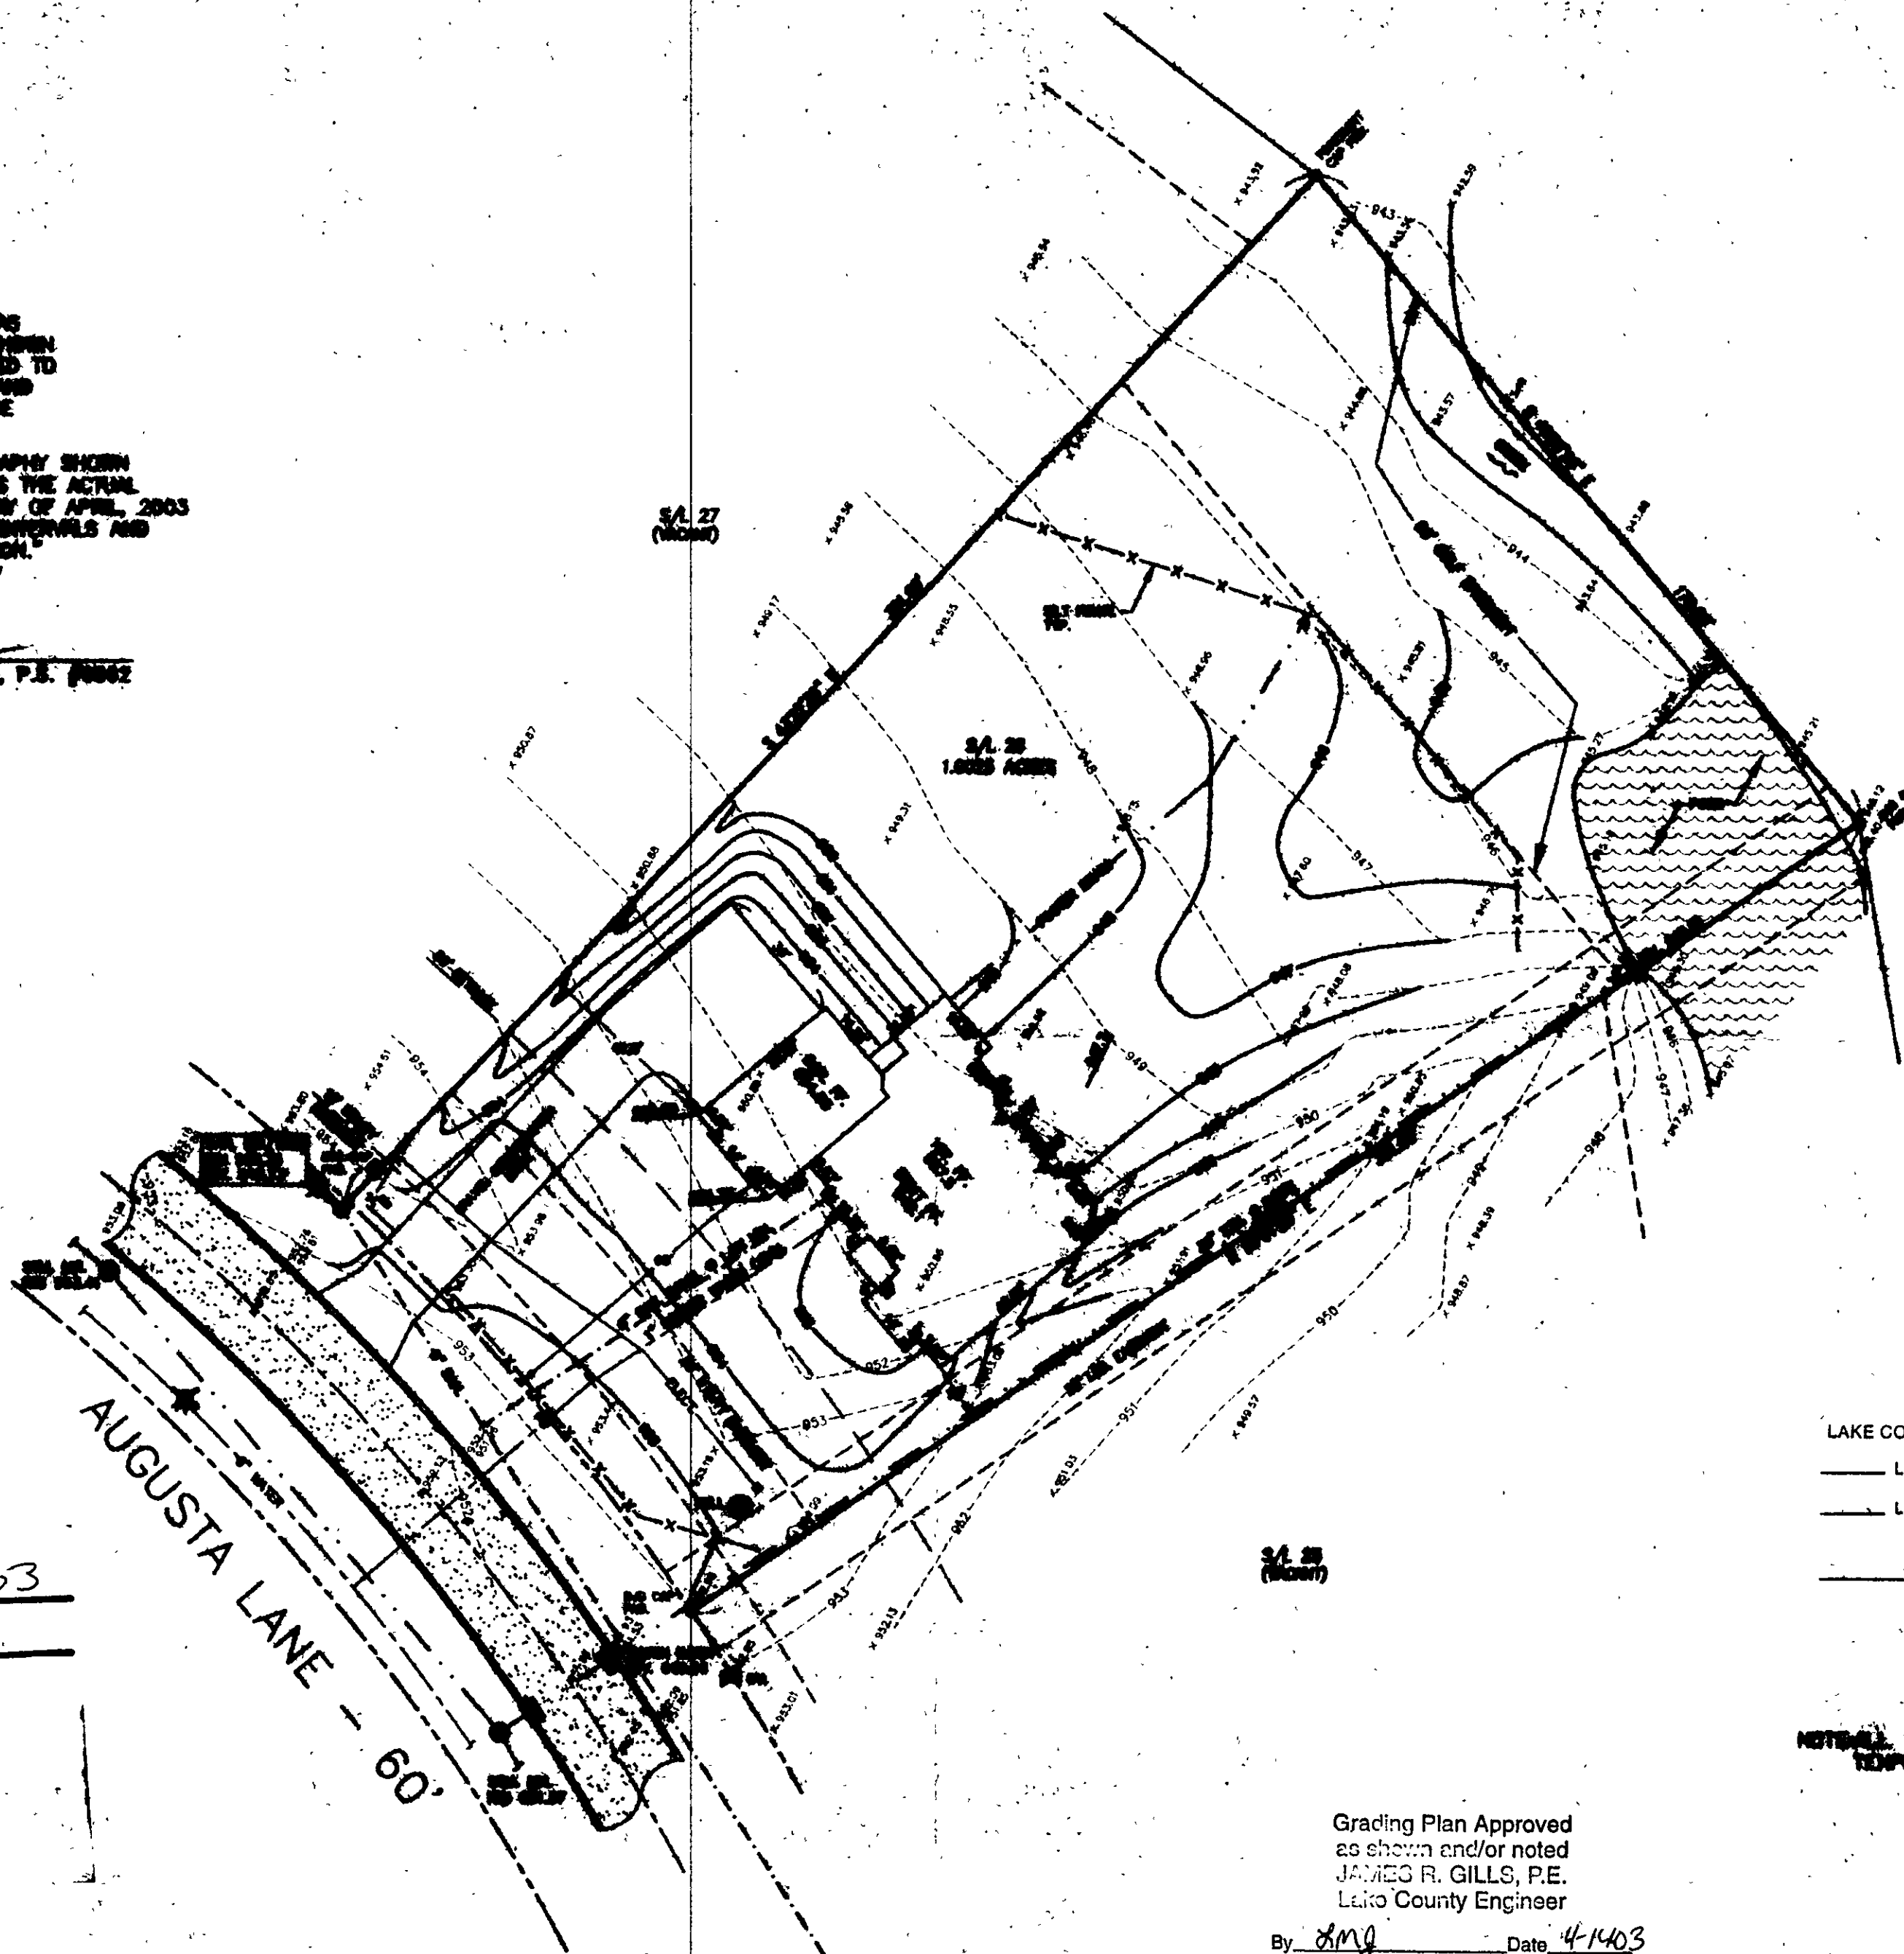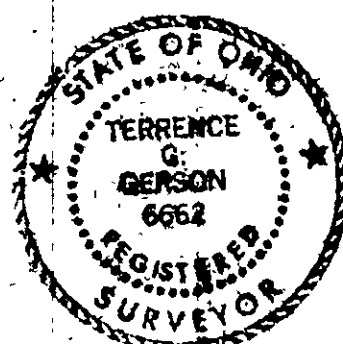

CONCORD TOWNSHIP ZONING OFFICE

ZONING PERMIT # 0403-10983

ISSUED April 11, 2003

SUBJECT TO APPROVAL BY:

- ☒ Lake Co. Sanitary Engineer
- ☒ Lake Co. Eng. Dept.
- ☐ Lake Co. Planning Comm.
- ☒ Lake Co. Building Dept.
- ☒ Lake Co. Soil & Water Cons. Dist.

LAKE COUNTY DEPARTMENT OF UTILITIES
 L.C.D.U. SANITARY SEWERS AVAILABLE
 L.C.D.U. WATERLINE AVAILABLE

NOTES: ALL DISTURBED AREAS TO BE
 REVEGETATED

Grading Plan Approved
 as shown and/or noted
 JAMES R. GILLS, P.E.
 Lake County Engineer

By LMJ Date 4/14/03

GRAPHIC SCALE



SITE PLAN
 S/L 26 LITTLE MOUNTAIN D.C.
 CONCORD TOWNSHIP, LAKE COUNTY, OHIO
 1-2-03

JSK INC.
 JOE KIRCH

WILLIAM R. GRAY ASSOCIATES, INC.
 7011 WEST OF RIVER RD. #100
 (440) 846-1616