


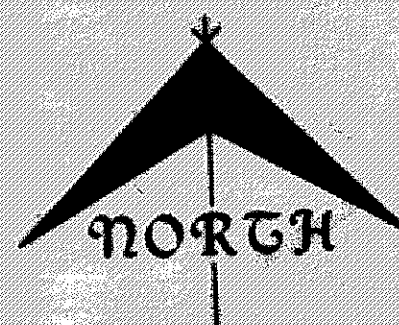

Grading Plan Approved
as shown and/or noted
THOMAS P. GILLES, P.E.
Lake County Engineer

By *Thomas P. Gilles* Date _____

CONCORD LAKE COUNTY, OHIO
TOWNSHIP

for: RYAN HOMES
CLIENT OWNER

ADDRESS	STREET	CITY	ZIP
---------	--------	------	-----

CONCORD HILLS # 4
SUBDIVISION NAME
192 VOL - PG. 1
SUBLOT NO. STREET

LOT	TRACT
VOLUME	PAGE
PERM. PARCEL NO.	STREET

SANITARY MANHOLE -----
STORM MANHOLE -----
INLET OR CATCH BASIN -----
HYDRANT -----
EXISTING CONTOURS -----
PROPOSED CONTOURS -----
EXIST. ELEV. 100.0
PROPOSED ELEV. 100.0

WATER VALVE (GAS) -----
WATER METER (GAS) -----
AS BUILT ELEVATION
 INDICATES DIRECTION OF SURFACE DRAINAGE

ALL BOUNDARY DATA SHOWN WAS OBTAINED FROM (DEEDS, RECORDED
SUBDIVISION PLAT OR OTHER PUBLIC RECORDS)

LOCATIONS AS SHOWN OF ADJACENT WELLS AND SEPTIC TANKS OBTAINED FROM
LAKE COUNTY HEALTH DEPARTMENT

THIS PLAT WAS PREPARED BY ME, AND IS CORRECT
TO THE BEST OF MY KNOWLEDGE AND BELIEF.

TO THE BEST OF MY KNOWLEDGE AND BELIEF:
Edward J. Cullen 4514
 NAME SURVEYOR REGISTRATION NO.

NO. OF BEDROOMS	WATER MAIN SIZE, LOCATION
DIMENSIONS	SAN. SEWER SIZE % GR. LOC.
BEARINGS	SAN. MH. CAST. ELEV. INV. ELEV.
TIE TO NEAREST STREET	SAN. CONN. SIZE, LOC. DEPTH
SUBLOT NO. PARCEL NO.	STORM SEWER SIZE % GR. LOC.
SURROUNDING OWNERS	STORM MH. CAST ELEV. INV. ELEV.
BLOC DIMENSIONS FIN. GR.	PAVT TYPE GRADE CURBS
BLDG. TIES FL.R. GRADES	GS LINE LOC. SIZE PRESSURE
APRON TYPE WIDTH THICKNESS	SEPTIC TANK LOCATION & DUPLICATION AREA
SIDEWALK TYPE WIDTH THICKNESS	WELL LOCATION
CULVERT TYPE DIA. LENGTH	ISOLATION RADIUS FROM WELL
ROCK OUTCROPPINGS	

REVISIONS			PLAN PREPARED BY:		
NO.	DATE	BY	DEBEVEC • SALO & ASSOCIATES, INC.		
1			125 E. ERIE ST. PAINESVILLE, OHIO		
2					
3			DRAWN BY KELLY	SCALE 1" = 30'	PHONE NO. 352-9250
4			CHK'D. KELLY	DATE 8/13/80	DRAWING NO.
5			CREW CHIEF G.R.	APP'D. #	4420-192

I, HEREBY CERTIFY THAT THE CIRCLED GRADES ARE EXISTING
FINISH GRADES CHECKED IN THE FIELD ON _____, 19____
AND ARE CORRECT TO THE BEST OF MY KNOWLEDGE AND BELIEF.

REGISTERED SURVEYOR

REG. NO.

ZONING PERMIT. #4201

ISSUED 8-13-80

SUBJECT TO APPROVAL BY:
 Lake County Sanitary Eng. ☐
 Lake County Eng. Dept. ☒
 Lake County Planning Comm. ☐
 Lake County Bldg. Dept. ☒

County Bldg. Dept. 
Teno S. Marante

BENCHMARK MONUMENT BOX
@ INTERSECTION OF BARNESTER
+ CORVILL.
ELEVATION 7160.95

BARCHESTER DRIVE 660'
N. 87° 48' 40" W.
CURVE "A"
RADIUS = 30.00'
 $\Delta = 90^\circ 00' 00''$
ARC = 47.12'
CHORD = 42.43'
N. 12° 48' 40" W.

AUG 12 1980

4820-192