

SURVEY FOR RALPH & BEVERLY TIRABASSI

3933 PRINCETON BLVD.
S. EUCLID, OHIO 44121

291-4585
951-5718 WORK

COORD TWP. LAKE COUNTY
SUBLOT 41
BIG CREEK SUBDIVISION
VOL. 11-19 of Plats

1"=20' 8-28-90

THE UNDERSIGNED, HEREBY CERTIFY THAT THE TOPOGRAPHY
DOWN HEREON, INDICATED BY 1' CONTOUR INTERVALS
REPRESENTS AN ACTUAL FIELD TOPOGRAPHIC SURVEY MADE
ON THIS DATE AND WERE TAKEN AT APPROPRIATE
INTERVALS AND THAT AS OF THAT DATE THEY EXISTED AS
DOWN HEREON.

Jerry Slay
JERRY SLAY, OHIO SURVEYOR 5298

- A. To be brought to finished grade
1. Septic tank manhole covers
2. Splitter box cover
3. Distribution box cover
- B. No footer drains or downspouts
- C. All waste water to be discharged into septic tanks


SEWER DISPOSAL PERMIT MUST BE
OBTAINED BY LAKE COUNTY ENGINEER
BEFORE INSTALLATION IS
STARTED.

S.L. 42

FL. 98.62

Reviewed and Accepted
LAKE COUNTY GENERAL HEALTH DISTRICT
Date: 10-5-90
JOEL LUCIA, R.S., M.P.H.
Health Commissioner

LOW YIELD WATER
EXTURES REQUIRED
ON ALL:
Shower Head
Toilet

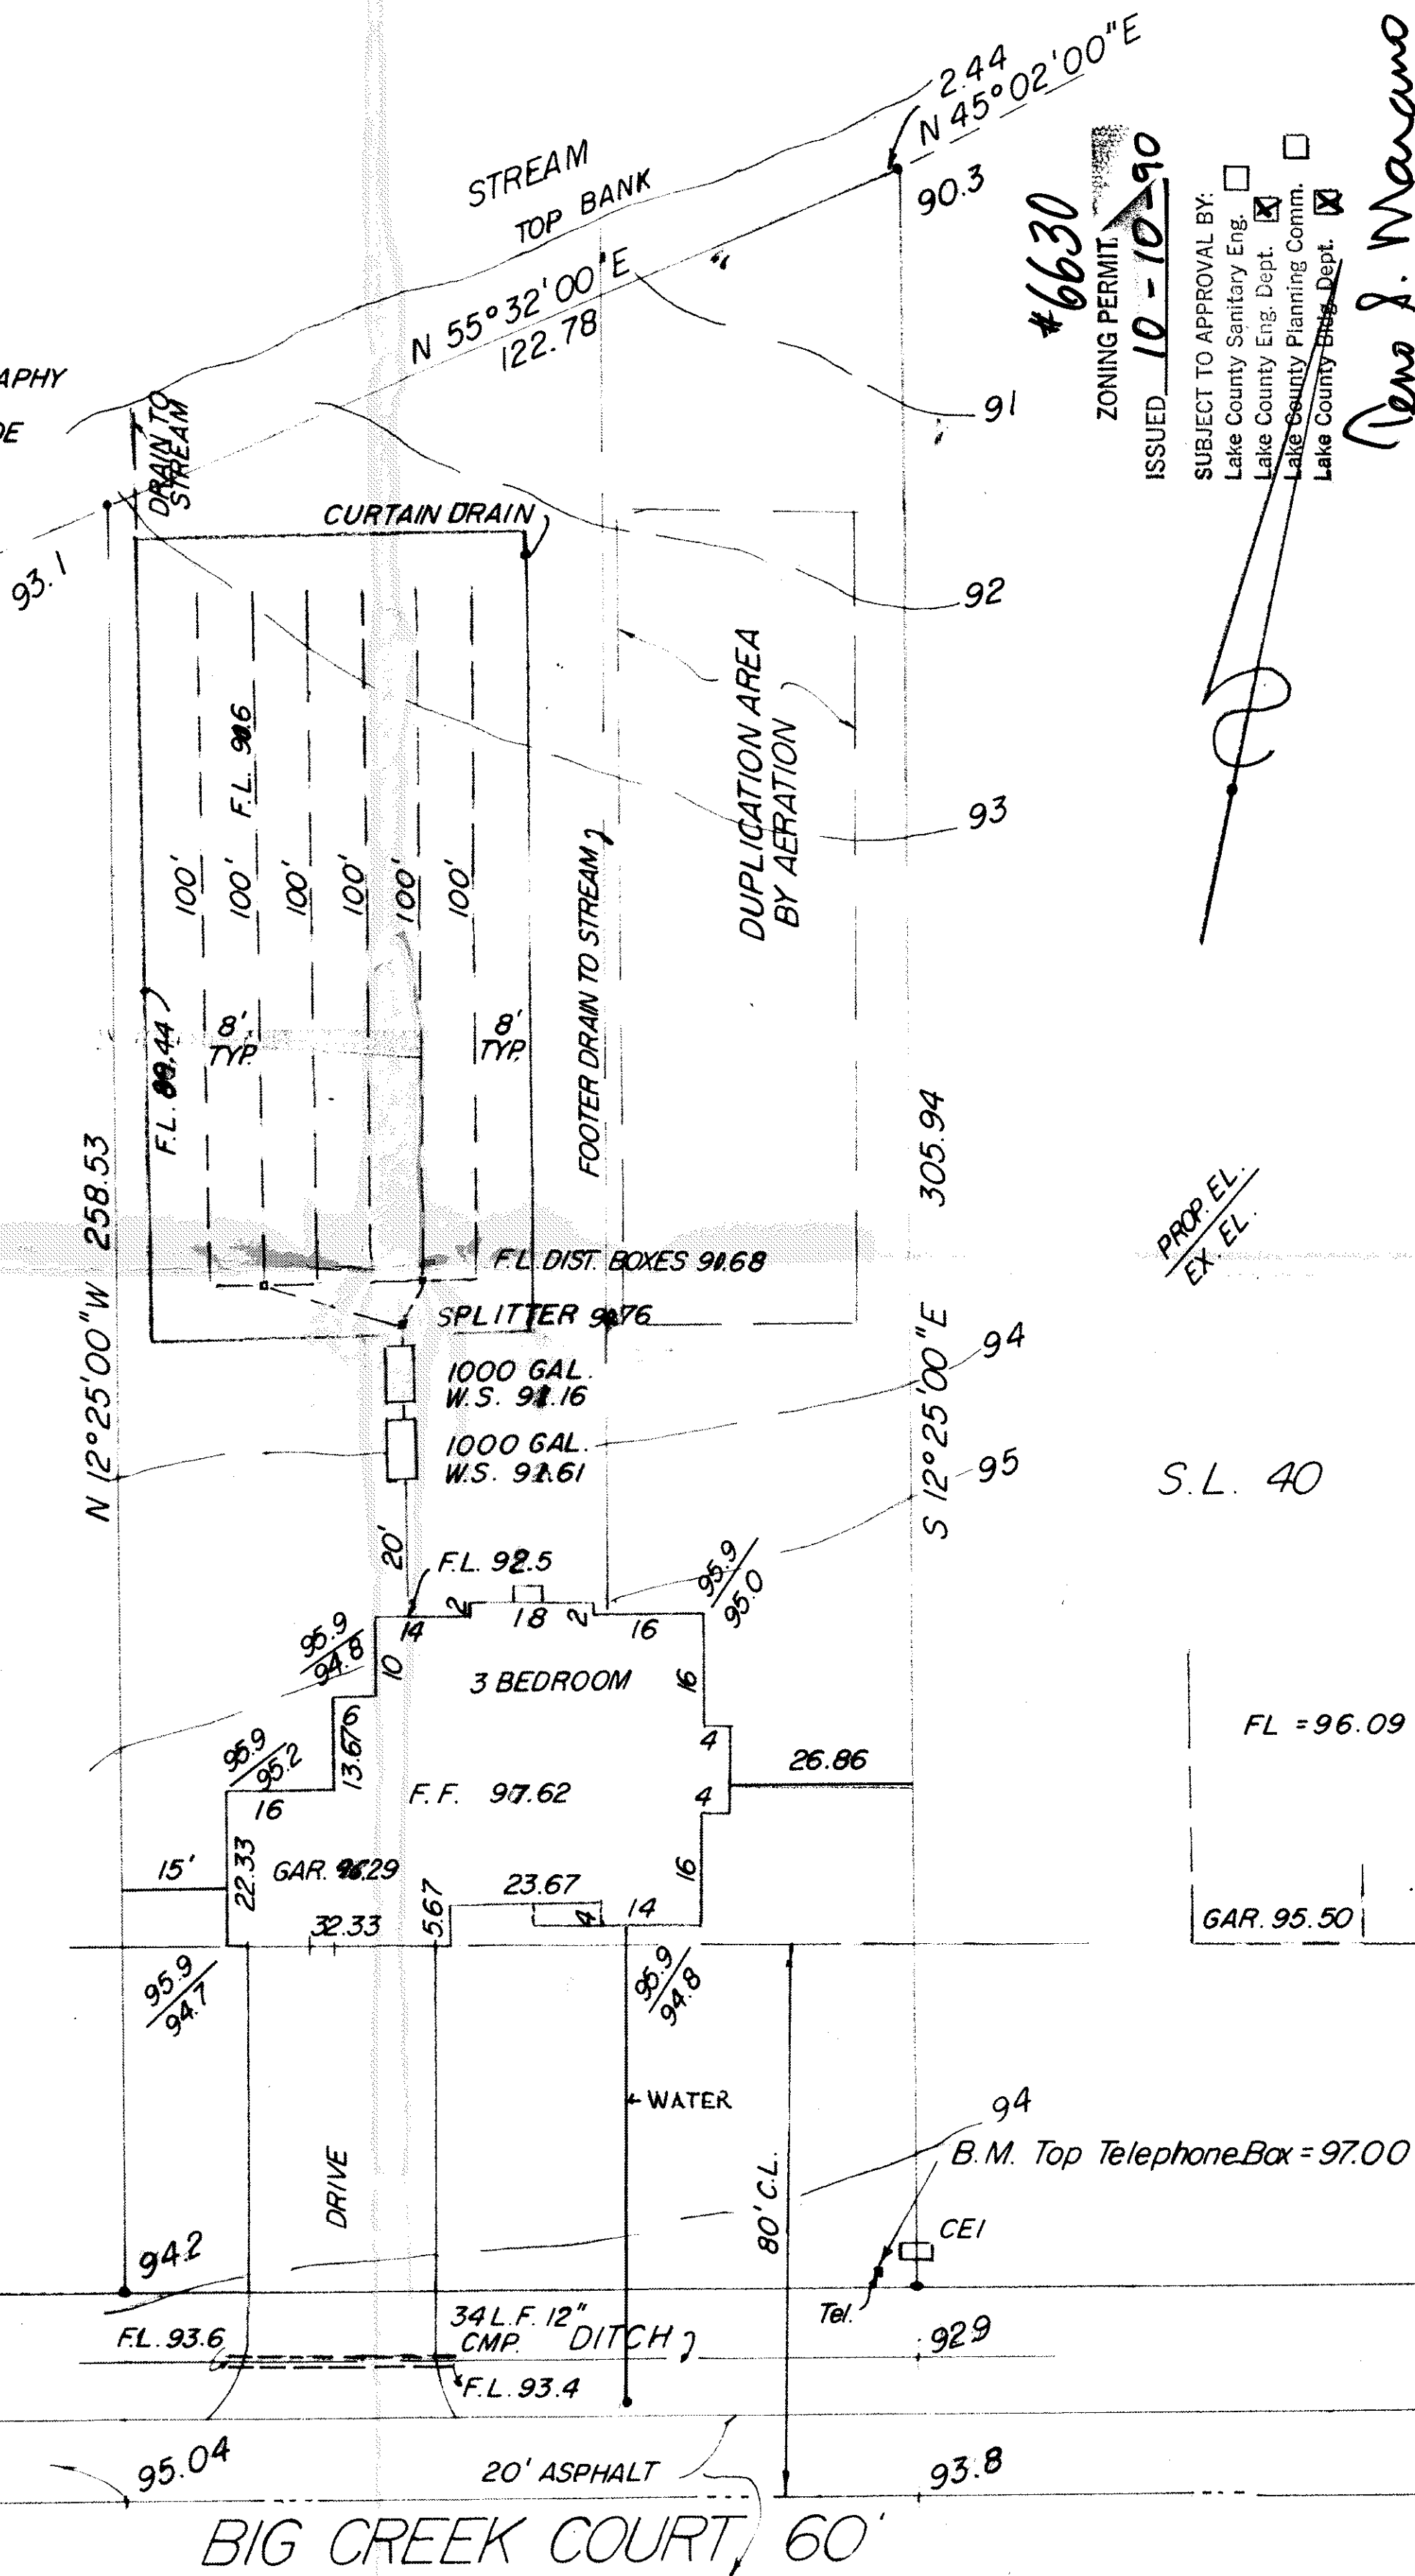

PROP. EL.
EX. EL.

S.L. 40

FL = 96.09

GAR. 95.50

94
B.M. Top Telephone Box = 97.00
CEI
Tel.
929
93.8
20' ASPHALT
BIG CREEK COURT, 60'

161.27 TO C.L. WARREN ROAD

Grading Plan Approved
as shown and/or noted
THOMAS P. GILLES, P.E.
Lake County Engineer
Date 10/11/90