




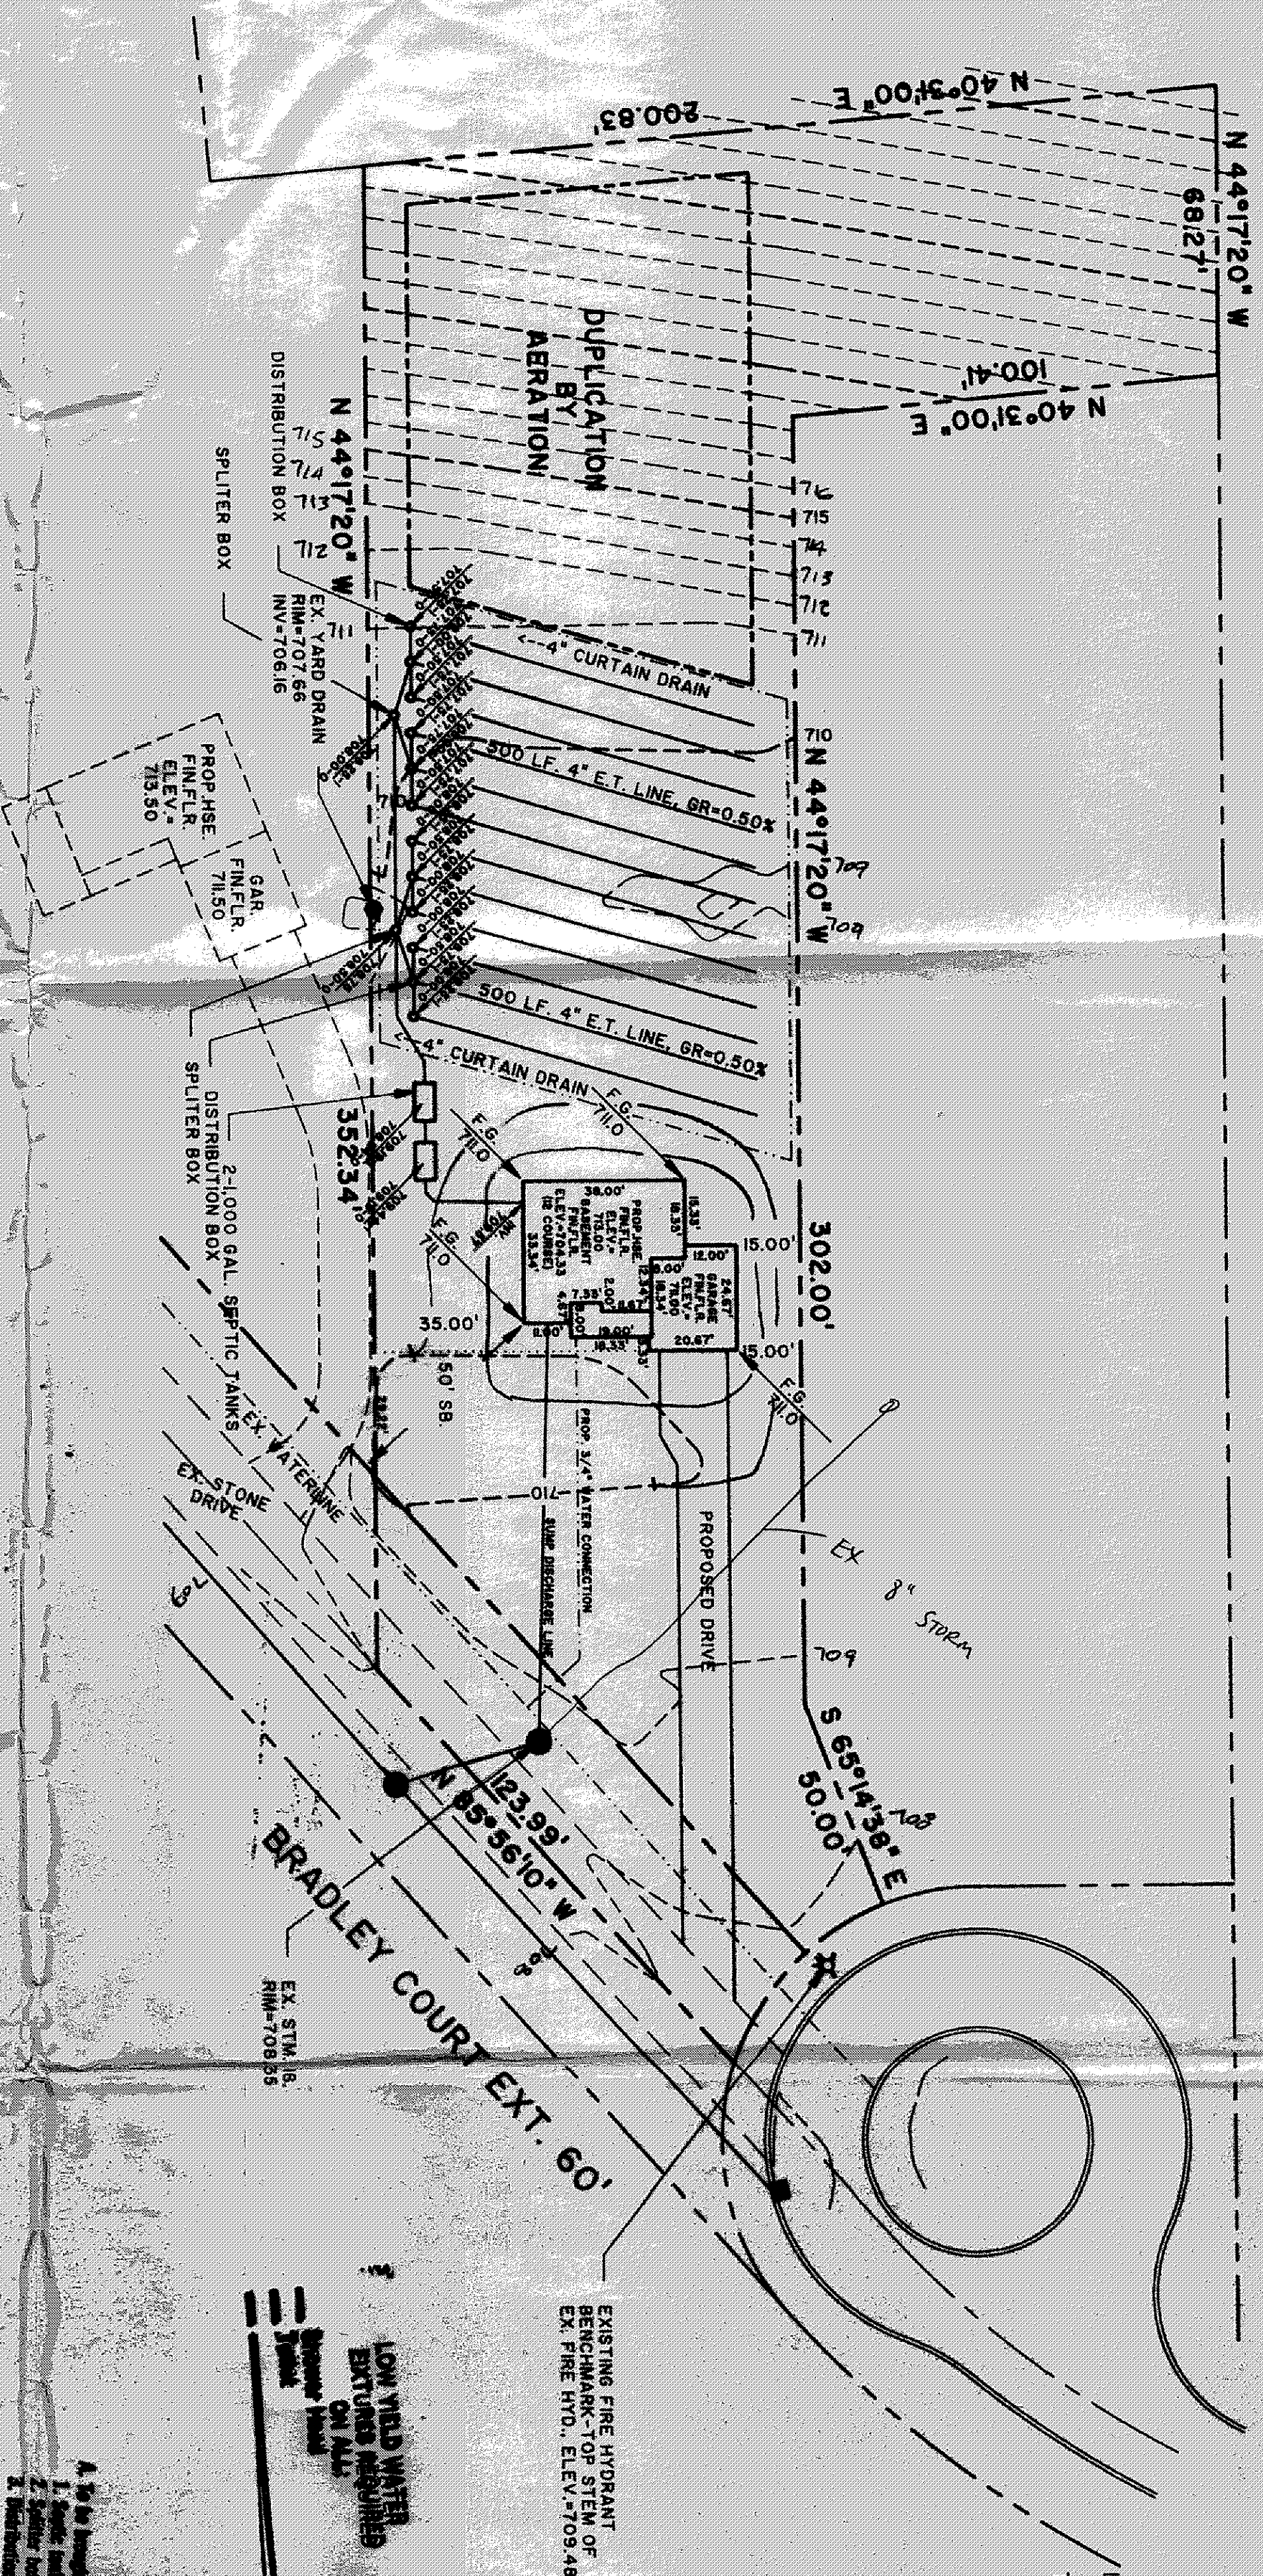

* THE STANDARD ET TRENCH IS 24 INCHES HOWEVER THE TRENCH CAN VARY BETWEEN 18 INCHES TO 30 INCHES DEEP IF NECESSARY. WHEN TRENCH DEPTH VARIES THE SAND AT THE TOP OF THE TRENCH WILL VARY FROM 10 TO 18 INCHES DEEP.

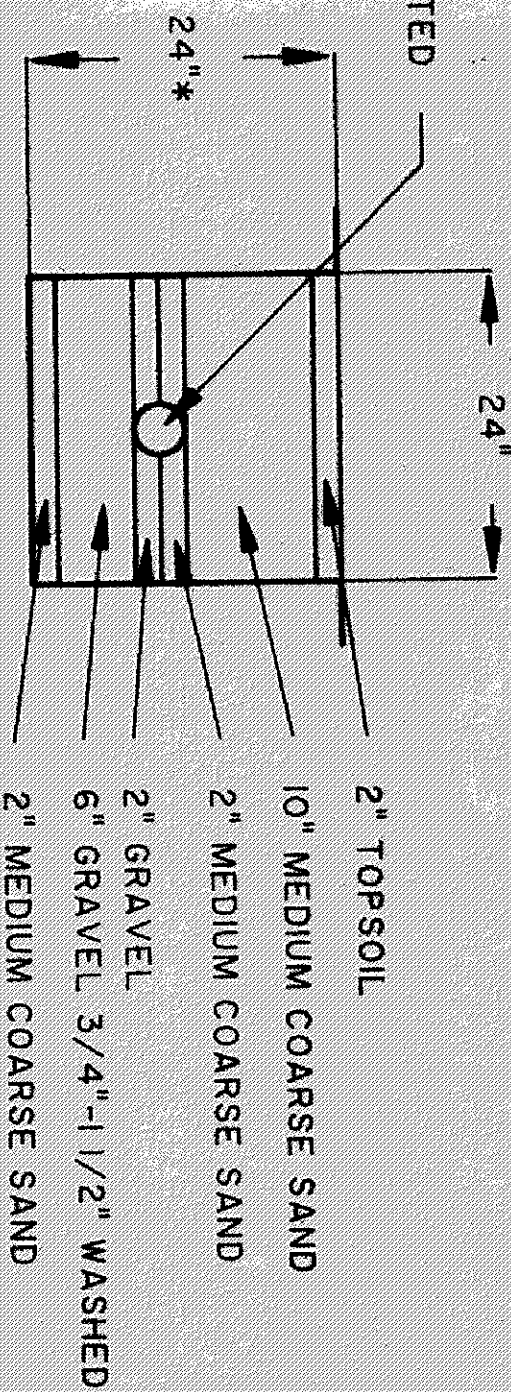

TYPICAL EVAPOTRANSPIRATION TRENCH CROSS SECTION

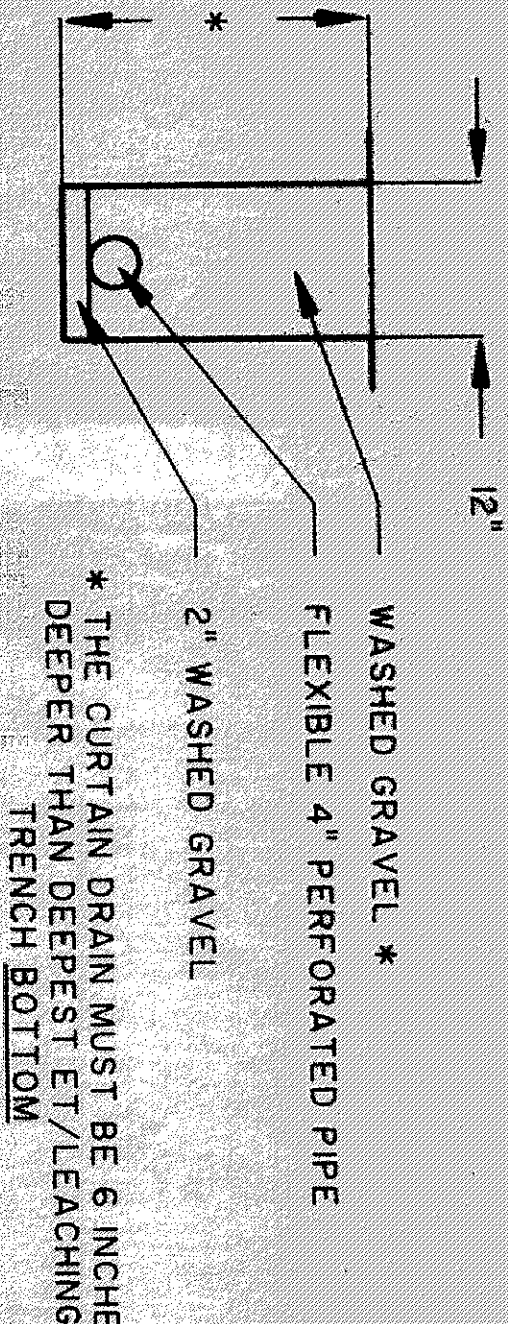


TYPICAL CURTAIN DRAIN CROSS SECTION

GENERAL NOTES:

- 1. DRIVEWAY APRON TO BE 6" THICK
- 2. BENCHMARK - TOP STEM OF FIRE HYDRANT LOCATED 125 EAST OF SUBLT 97, ELEV.=709.48

LEGEND

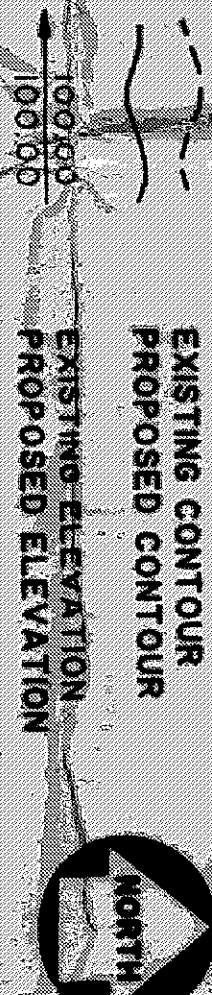


CERTIFICATION

"I THE UNDERSIGNED HEREBY CERTIFY THAT THIS TOPOGRAPHY INDICATED BY " CONTOURS AND ELEVATIONS SHOWN HEREON REPRESENTS AN ACTUAL SURVEY MADE BY ME ON THE 14TH DAY OF MAY, 1995 AND THE ELEVATIONS WERE TAKEN AT APPROPRIATE INTERVALS AND AS OF THAT DAY THEY EXISTED AS INDICATED HEREON.

"I HEREBY CERTIFY THAT THIS PLAN WAS PREPARED BY ME AND IS CORRECT TO THE BEST OF MY KNOWLEDGE."


DAVID W. NOVAK, P.S. No. 7507

GRAPHIC SCALE

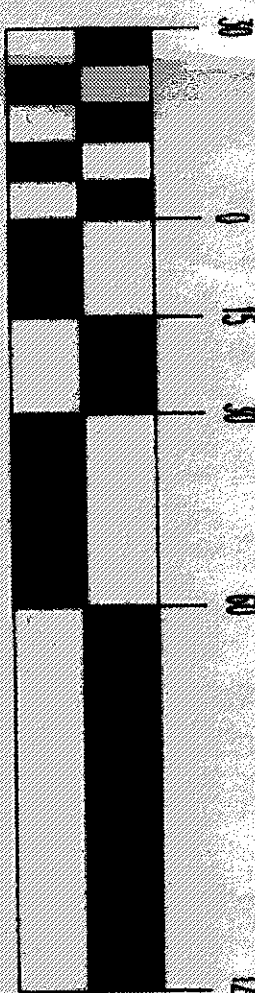


(IN FEET)
1 inch = 30 ft.

ISSUED 7/31/95
ZONING PERMIT 40755-8247
SUBJECT TO APPROVAL BY:
Lake County Sanitary Eng. ☐
Lake County Engr. Dept. ☒
Lake County Planning Comm. ☐
Lake County Bldg. Dept. ☒

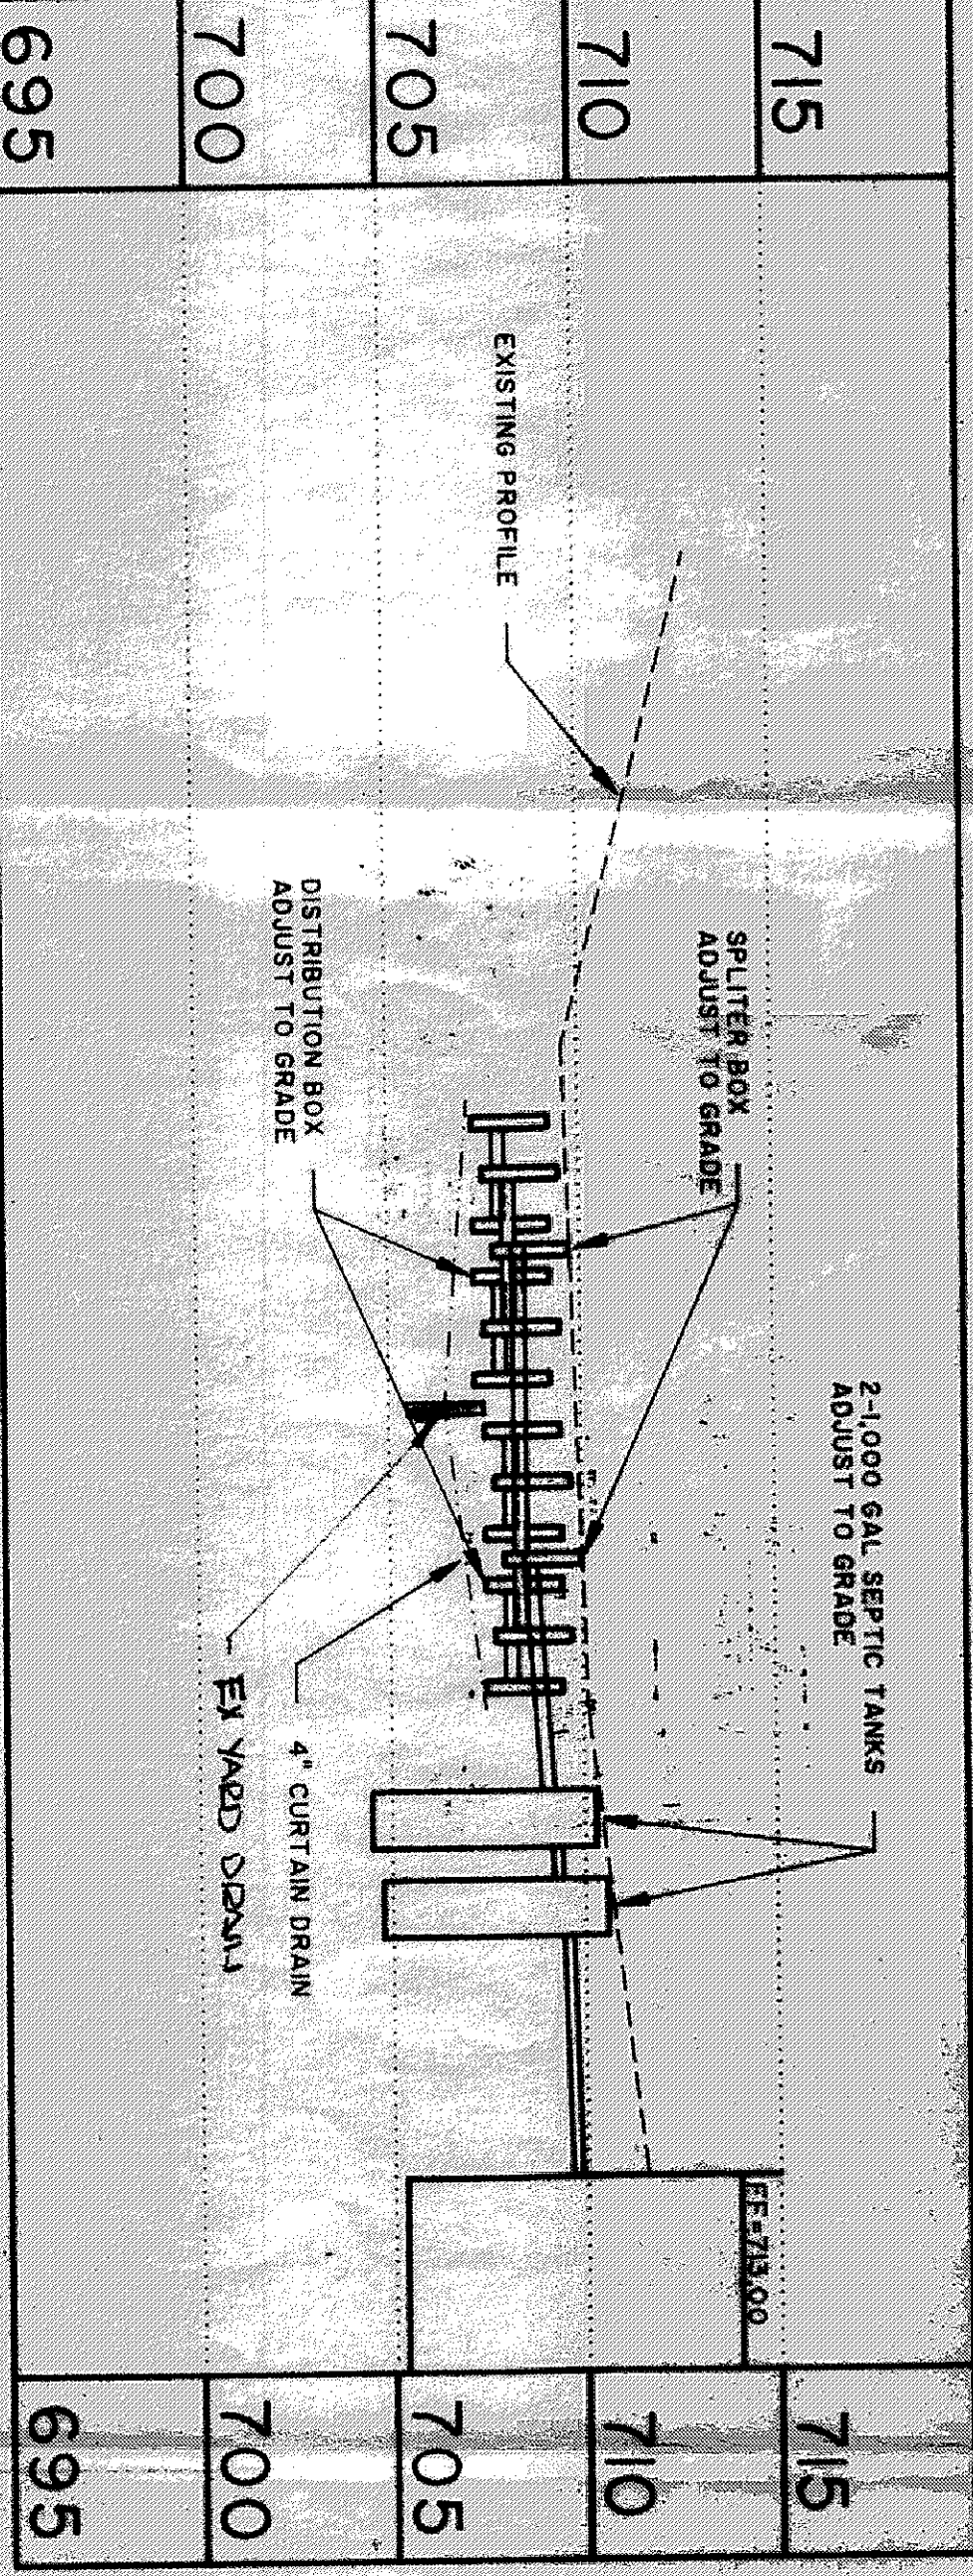

HYDRAULIC PROFILE

REV. NO.	DESCRIPTION	DATE	BY	CHK'D.

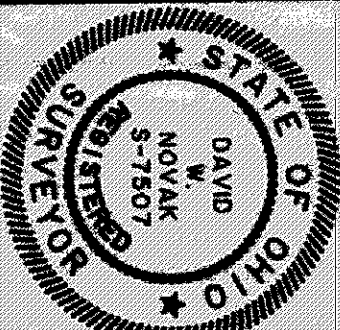

Himebaugh and Novak
Surveyors and Site Consultants
8663 Tyler Boulevard
Mentor, Ohio 44060-4346
(216) 974-7670, (216) 255-5900 FAX.

LITTLE MOUNTAIN HOMES, INC.
1447 NORTH RIDGE ROAD, FAIRBANKS, OH. 44077

DATE	JULY 15, 1995
DRAWN BY	D.W. NOVAK
CHECKED BY	DWN
APPROVED BY	
P.E. NO.	

SHEET NO.		OF	
95004-96		1	
SHEET NO.		OF	
95004-96		1	