

DATE: MARCH 29, 1994
SCALE: 1" = 30'

PLOT PLAN
FOR

ALEXANDER BAYLEY DEVELOPMENT OF LAKE COUNTY

SITUATED IN CONCORD TOWNSHIP
COUNTY OF LAKE, & STATE OF OHIO & KNOWN
AS BEING S/L NO. 12, IN RIDGEWOOD
SUBDIVISION NO. 4.
P.P. NO.: 8A-31D-22
H.N.: 10305 BRIAN ROAD

LEGEND

PROP GRADE
EXIST'G. ELEV.

SURFACE WATER
FLOW

ZONING PERMIT.

ISSUED 3-30-94

SUBJECT TO APPROVAL BY:

Lake County Sanitary Eng. ☐
Lake County Eng. Dept. ☒
Lake County Planning Comm. ☒
Lake County Bldg. Dept. ☒

RES. ELEV.
S/L 12


F.G.: 753.1
F.F.: 754.76
BSMIT.: 746.09
GAR. FL.: 753.43

NOTES:

- SUMP PUMP REQ'D.
FOR FOOTER DRAINS.
- DOWNSPOUTS TO OUTLET
ONTO SPLASH-BLOCKS.

EXT'G 1-STY.
FRAME RES.
H.N.: 10295

GAR. FL.
753.18

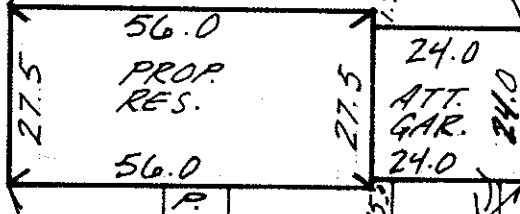

EXT'G 1-STY.
FRAME RES.
H.N.: 10315

GAR. FL.
753.63

THOMAS M. GILLES, P.E.
Lake County Engineer
GJH 4594

EXT'G GAS MAIN

EXT'G ROADSIDE
SWALE

B.M.: T.T.N.
ON HYD.
EL.: 757.38

8" NAT.

12" STD.

BRIAN ROAD 60'

JAMES A. RESAR & ASSOC.
CONSULTING ENGINEERS SURVEYORS
24629 DETROIT RD WESTLAKE, OHIO 44145
PH. (216) 871-8345