

S. J. LESSMAN
LAND SURVEYING & PLANNING

BENCHMARK-1122.60
PK 3.2

1" = 30'

11800 Brimley

X-CURVE DATA
Radius - 1939.84'
ARC - 191.03'
CHORD - 190.95'
BEARING - N87°01'05"E

TBM - 1123.62
TOP OF WELL CAP




SEWAGE DISPOSAL PERMIT MUST BE
OBTAINED BY A LAKE COUNTY LICENSED
INSTALLER BEFORE INSTALLATION IS
STARTED.

Reviewed and Accepted
LAKE COUNTY GENERAL HEALTH DISTRICT
8-23-91
DATE
BY [Signature]

SITE PLAN


FOR
R.L. MOORE HOMES INC.
BEING SUBLOT NO. 48, HAWTHORNE WOODS
SUBD., IN THE TOWNSHIP OF LAUREL,
COUNTY OF LAKE, STATE OF OHIO.

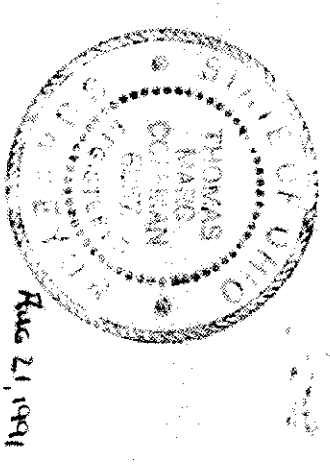

I, the undersigned hereby certify that
this survey was made by me or
under my supervision and that the
elevation shown hereon represents
an original field survey made by me or
under my supervision and that the
elevation was taken at
appropriate intervals and that the
date they existed as indicated herein.


J. W. Coffman
11/25/91

VILLAGE SURVEYING CO.
202 TUNED ST., FAIRPORT HBR., OHIO 44017
(216) 357-1354

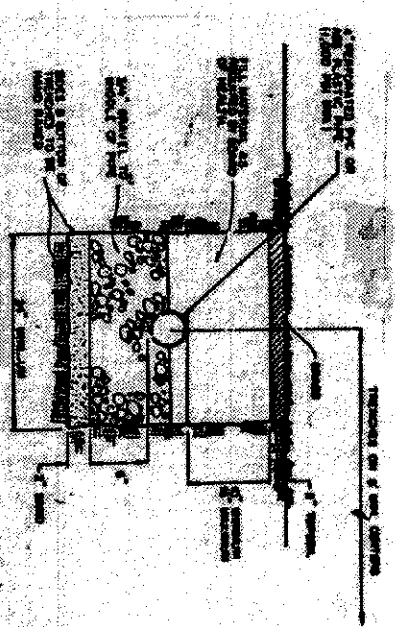

4 BEDROOM RESIDENCE
HYDRAULIC PROFILE
NOTE: 1" = 30' VERT. 1" = 3'

DIST. BOX 21.5
DISTRIBUTER
INCH 21.7
1000 GAL. TANK
INCH 21.8
1000 GAL. TANK
INCH 21.9

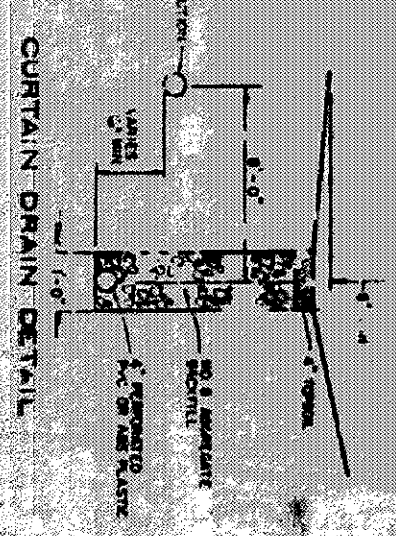

GRINDER PUMP
REG. IF PLUMBING

ISSUED 8-27-91

SUBJECT TO APPROVAL BY:
Lake County Sanitary Eng.
Lake County Eng. Dept.
Lake County Planning Comm.
Lake County Bldg. Dept.

ZONING PERMIT

#6925

BSMT - 1117.53

Grading Plan Approved
as shown and/or noted
THOMAS P. GILLES, P.E.
Lake County Engineer
Date 8/28/91