

TOPOGRAPHICAL SURVEY
CDT CUSTOM HOMES

KNOWN AS BEING SUBLT No. 6 IN THE HAWTHORNE
WOODS SUBDIVISION AS RECORDED IN VOL. 15, PG. 46
OF LAKE COUNTY MAP RECORDS; NOW IN THE:
TOWNSHIP OF CONCORD, COUNTY OF LAKE, STATE OF OHIO

"I, THE UNDERSIGNED HEREBY CERTIFY THAT THE TOPOGRAPHY SHOWN HEREON,
INDICATED BY ONE FOOT CONTOURS AND ELEVATIONS REPRESENTS AN ACTUAL
FIELD TOPOGRAPHIC SURVEY MADE BY ME ON THE 20TH DAY OF MARCH, 1997
AND THAT THE ELEVATIONS WERE TAKEN AT APPROPRIATE INTERVALS AND THAT
AS OF THAT DATE THEY EXISTED AS SHOWN HEREON."

BENCHMARK SURVEY CO.
5964 S RIDGE RD
MADISON, OHIO 44057 428-8599




BEARINGS SHOWN HEREON ARE TO AN ASSUMED MERIDIAN AND ARE USED
TO INDICATE ANGLES ONLY. IRON PINS WERE FOUND OR SET AT ALL POINTS
SHOWN HEREON. DISTANCES ARE GIVEN IN FEET AND DECIMAL PARTS
THEREOF, ALL OF WHICH ARE CORRECT.


James A. Ziemba
JAMES A. ZIEMBA PS #7094

SCALE 1" = 30'

EXISTING GRADE
PROPOSED GRADE
PROPOSED FLOW
EXISTING CONTOUR

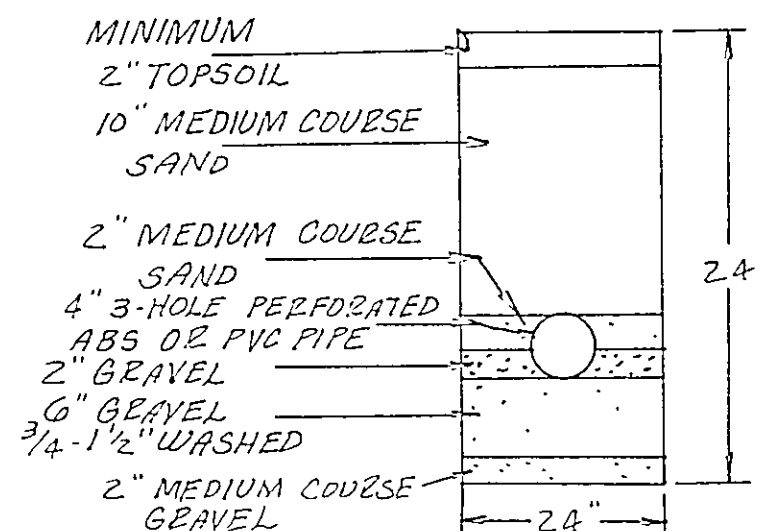

TYPICAL EVAPOTRANSPIRATION
TRENCH CROSS-SECTION

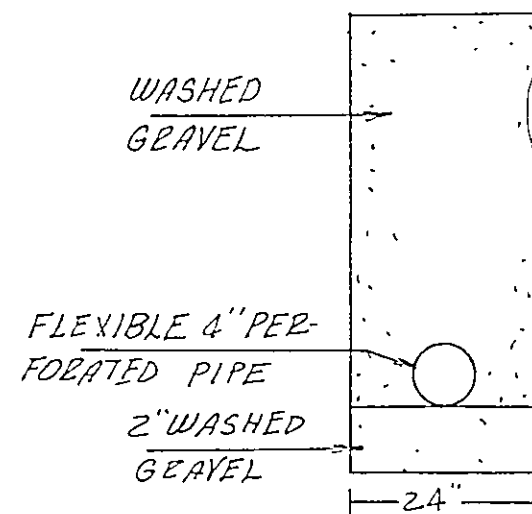

TYPICAL CURTAIN DRAIN
CROSS-SECTION

NOTE:

FOOTER DRAIN TO BE SUMP
PUMPED UP TO DOWNSPOUT
DRAIN WHICH WILL GRAVITY
DRAIN. Grading Plan Approved
as shown and/or noted
THOMAS P. CULLEN, P.E.
Lake County Engineer

ROOF DRAINS
SHALL DISCHARGE
TO SPLASH BLOCKS.
15" DRIVE PAVEMENT

