
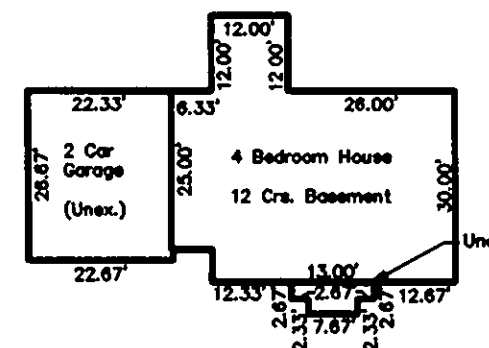


GRAPHIC SCALE

(IN FEET)
1 inch = 30 ft.

S/L 3

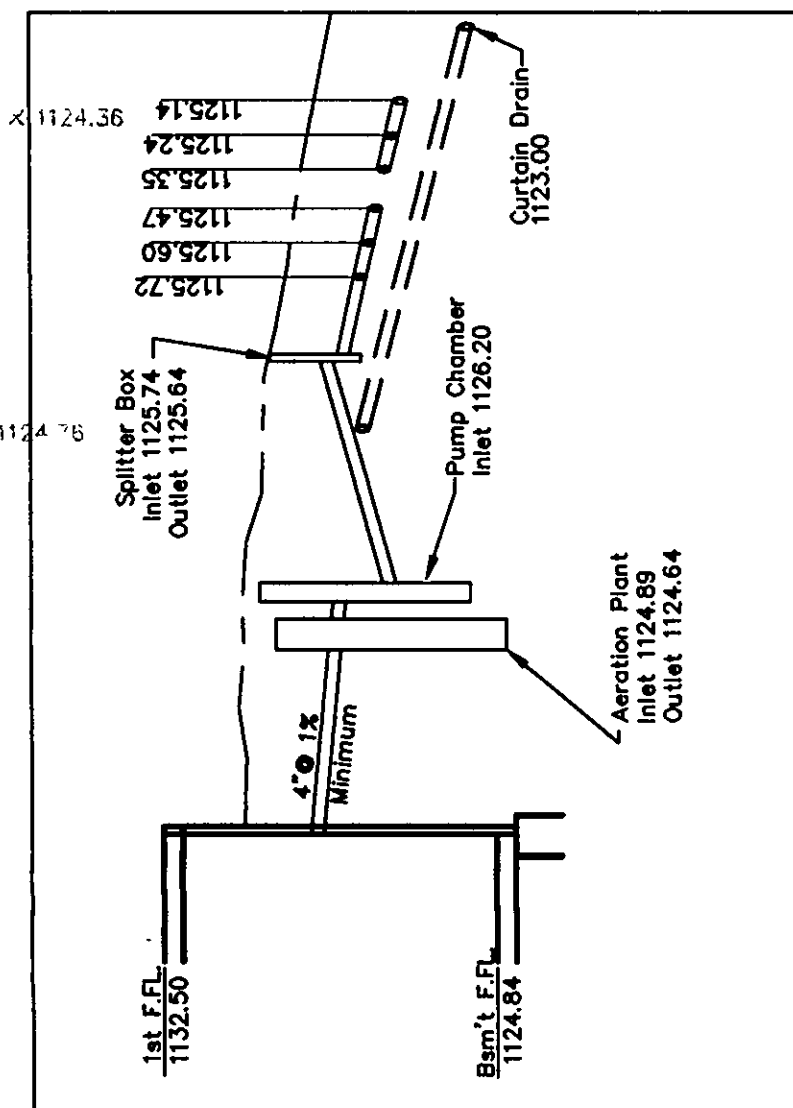

Hydraulic Profile

SITE PLAN

for : Shamrock Construction
CLIENT

ADDRESS CITY STATE ZIP

2 Hawthorne Woods 15 46
SUBLOT No. SUBDIVISION NAME VOL. PAGELOT TRACT Concord Twp. Ohio
CITY STATE

Foresight Engineering Group

Engineers &
Surveyors440 286-1010
440 286-1034 fax
320 Center Street, Unit F
Chardon, Ohio 44024

DESIGN CERTIFICATION

This Site Plan was prepared by Foresight Engineering Group, Inc.,
and is correct to the best of my knowledge and belief.

NAME

CHECK LIST

LOT DIMENSIONS & BEARINGS
TIE TO NEAREST STREET
SUBLOT No. (PARCEL No.)
SURROUNDING OWNERS
BUILDING DIMENSIONS
SETBACK, SIDEYARD, REARYARD
FINISH GRADES
DRIVE & APRON TYPE, WIDTH, THICKNESS
SIDEWALK TYPE, WIDTH, THICKNESS
CULVERT TYPE, DIAM., LENGTH
WATER MAIN SIZE, LOCATION
SAN. SEWER SIZE, % GRADE, LOC.
SAN. MH. CAST. ELEV., INV. ELEV.
SAN. CONN. SIZE, % GRADE, LOC.
STORM SEWER SIZE, % GRADE, LOC.
STORM MH. CAST. ELEV., INV. ELEV.
PAV'T TYPE, GRADE, CURBS
GAS LINE LOC., SIZE
SEPTIC SYSTEM & DUPLICATION
WELL LOCATION & ISOLATION RADIUS



STATE SEAL

"AS BUILT" CERTIFICATION

I hereby certify that the circled information is existing as
obtained on the site _____ 19__ and is
correct to the best of my knowledge and belief.

NAME

SCALE : 1" = 30'

FILE NAME:
SHA39802\Site02

DATE : April 30, 1998

BENCHMARK: Iron pin monument found in Briarwyck Woods
Ave. in front of S/L 2 - El. 1123.49

"I, the undersigned hereby certify that this topography, indicated by 6", 1' or 2'
contours, and the elevations shown hereon represent an actual field survey made
by Foresight Engineering Group, Inc. on the 4th day of April
19 98 and that the elevations were taken at appropriate intervals and
that as of that date they existed as indicated hereon."

NAME

CALL TOLL FREE 800-362-2764
ORO UTILITY PROTECTION SERVICE

EXISTING UNDERGROUND UTILITIES NOTES:

The location both horizontal and vertical of the underground utilities
shown hereon, have been obtained by a diligent and comprehensive
search of available records. Verification by field observation, has been
conducted where practical. However, Foresight Engineering Group, Inc.
does not guarantee the completeness nor accuracy thereof.

N 89°51'33" E 235.00'

Hawthorne Woods Subdivision
S/L 2
2.137 Ac.40' Drainage
EasementREVIEWED AND ACCEPTED
LAKE COUNTY GENERAL
HEALTH DISTRICT

5-1-98
Date: _____
By: _____
SEWAGE DISPOSAL PERMIT MUST BE
OBTAINED BY A LAKE COUNTY LICENSED
INSTALLER BEFORE INSTALLATION IS
STARTED

800 LF ET Field (Total)

S/L 1

Pump
Norweco No.900
Aeration Plant

ZONING PERMIT 0598 9042

ISSUED 5-5-98

SUBJECT TO APPROVAL BY:
Lake County Sanitary Eng.
Lake County Eng. Dept.
Lake County Planning Comm.
Lake County Bldg. Dept.

x 1124.38



Grading Plan Approved
as shown and/or noted
THOMAS P. GILLES, P.E.
Ohio State Engineer

Date 5-5-98

Delta=05°54'21"
L=196.86'
R=1909.86'
T=98.52'
Ch=N86°53'23"E
196.77'

BENCHMARK
El. 1123.49

BRIARWYCK WOODS AVE. 60'