



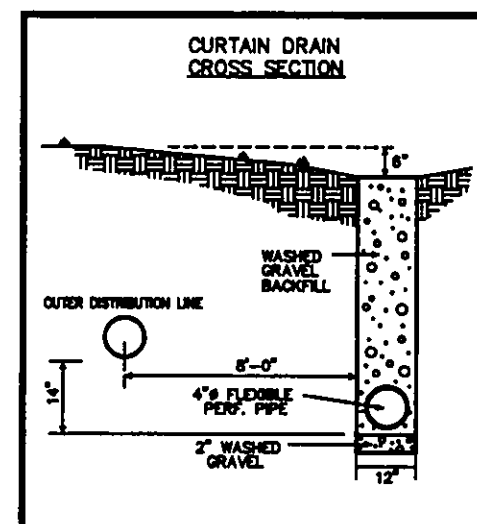

REVIEWED AND ACCEPTED
LAKE COUNTY GENERAL
HEALTH DISTRICT

Date 12-10-98 BY Gerald B Morris

SEWAGE DISPOSAL PERMIT MUST BE
OBTAINED BY A LAKE COUNTY LICENSED
INSTALLER BEFORE INSTALLATION IS
STARTED

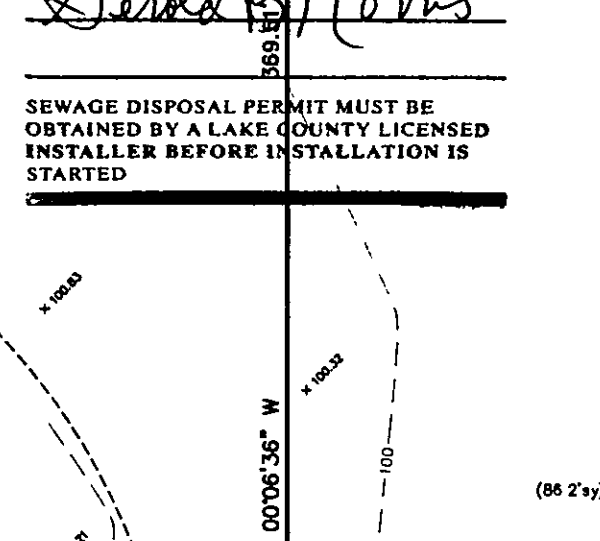

BRIARWYCK WOODS - 60'

for: KAY HOMES

CLIENT		OWNER	
ADDRESS	STREET	CITY	ZIP
HAWTHORNE WOODS			
SUBDIVISION	NAME	TRACT	STREET
15-46			
VOL - PG.		LOT	
7			
BRIARWYCK WOODS			
SUBLOT NO.	STREET	VOL - PG.	PERM. PARCEL NO.

LEGEND

SANITARY MANHOLE ----- 
 STORM MANHOLE ----- 
 INLET OR CATCH BASIN ----- 
 HYDRANT ----- 
 EXISTING CONTOURS -----
 PROPOSED CONTOURS -----

EXST. ELEV.  1000.0  PROP. ELEV.
 AS BUILT ELEVATION
 INDICATES
 DIRECTION OF
 SURFACE DRAINAGE  1000.0

REMARKS

ALL BOUNDARY DATA SHOWN WAS OBTAINED FROM (DEEDS, RECORDED
SUBDIVISION PLAT OR OTHER PUBLIC RECORDS)

LOCATIONS AS SHOWN OF ADJACENT WELLS AND SEPTIC TANKS OBTAINED FROM LAKE COUNTY HEALTH DEPARTMENT

DESIGN CERTIFICATION

THIS PLAT WAS PREPARED BY ME, AND IS CORRECT
TO THE BEST OF MY KNOWLEDGE AND BELIEF.

NAME Henry Jones SURVEYOR #6343 REGISTRATION NO. _____

~~CHECK LIST~~

NO. OF BEDROOMS
DIMENSIONS
BEARINGS
TIE TO NEAREST STREET
SUBLOT NO. PARCEL NO.
SURROUNDING OWNERS
BLDG. DIMENSIONS FIN GR.
BLDG. TIES F.L.R. GRADES
APRON TYPE WIDTH THICKNESS
SIDEWALK TYPE WIDTH THICKNESS
CULVERT TYPE DIA., LENGTH
ROCK OUTCROPPINGS

WATER MAIN SIZE, LOCATION
SAN. SEWER SIZE & GR. LOC.
SAN. MH. CAST. ELEV. INV. ELEV.
SAN. CONN. SIZE, LOC. DEPTH
STORM SEWER SIZE & GR. LOC.
STORM MH. CAST ELEV. INV. ELEV.
PAV'T TYPE GRADE CURBS
GAS LINE LOC. SIZE PRESSURE
SEPTIC TANK LOCATION & DUPLICATION AREA
WELL LOCATION
ISOLATION RADIUS FROM WELL

REVISIONS			PLAN PREPARED BY:		
NO.	DATE	BY	Bj BABCOCK · JONES & ASSOCIATES, INC.		
1	12/8/98	TR.	PAINESVILLE, OHIO		
2					
3			DRAWN BY T.R.	SCALE 1" = 30'	PHONE NO. 440-357-1811
4			CHK'D. H.J.	DATE 11/24/98	DRAWING NO. 91-180-07
5			CREW CHIEF K.J.	APP'D H.J.	

"AS BUILT" CERTIFICATION
I, HEREBY CERTIFY THAT THE CIRCLED GRADES ARE EXISTING
FINISH GRADES CHECKED IN THE FIELD ON _____, 19____
AND ARE CORRECT TO THE BEST OF MY KNOWLEDGE AND BELIEF.

REGISTERED SURVEYOR

REG. NO.



TBM-TOP I.PIN FND
ELEV.=100.00

ZONING PERMIT 1298 9263

ISSUED 12-21-98

ISSUED _____

SUBJECT TO APPROVAL BY:

Lake County Sanitary Eng.

Lake County Eng. Dept.

Lake County Planning Com.

Lake County Bldg. Dept.

"I, the undersigned hereby certify that this topography indicated by 6", 1", or 2" contours, and elevations shown hereon represent an actual field survey made by me on the 23rd day of Nov., 1988 and that the elevations were taken at appropriate intervals and that as of that date they existed as indicated hereon."

Name Harry Jones Reg. No. #6343