
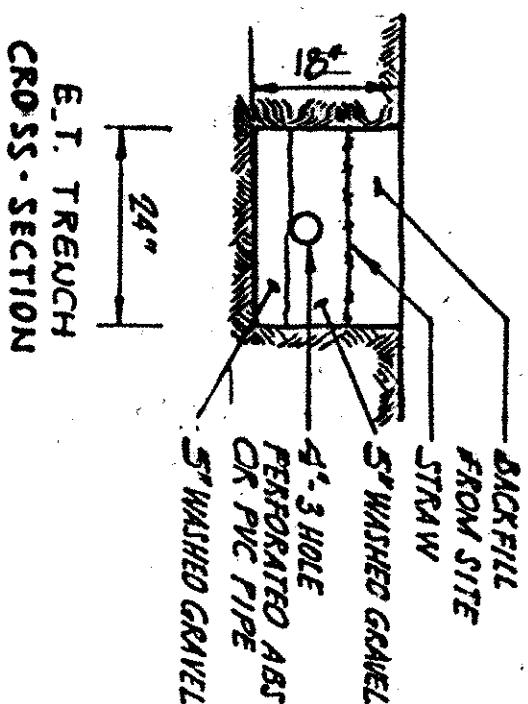


SITE IMPROVEMENT PLAN

SUBLOT NO. 7 IN LEDGEWOOD CROSSING AT THE FALLS SUBDIVISION
TOWNSHIP OF CONCORD, COUNTY OF LAKE, OHIO.

BUILDER: BETTER BUILDERS, INC.

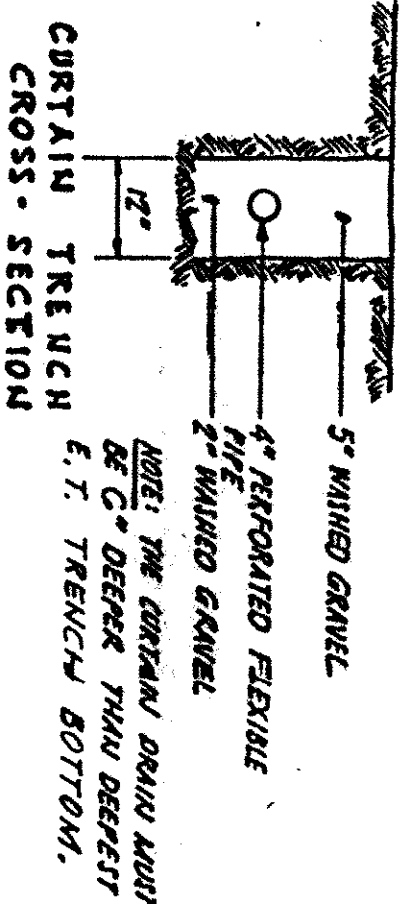

150 L.F. - 4" DISTRIBUTION LINE
(1200 L.W. FT. TOTAL)

HYDRAULIC PROFILE

SEWAGE DISPOSAL PERMIT MUST BE
OBTAINED BY A LAKE COUNTY LICENSED
INSTALLER BEFORE INSTALLATION IS
STARTED.

LAKE COUNTY GENERAL HEALTH DISTRICT
Reviewed and Accepted
12-13-93
J.E. LUCIA, R.S., M.P.H.
Asst. Commissioner

ISSUED 12-16-93
SUBJECT TO APPROVAL BY:
☐ Lake County Sanitary Eng.
☐ Lake County Eng. Dept.
☐ Lake County Planning Comm.
☒ Lake County Bldg. Dept.

INV. OUT 824.10
INV. IN 820.10
INV. OUT 820.22
INV. IN 820.55
INV. OUT 820.72
INV. IN 821.05
INV. OUT 821.30


2-1000 GAL.
SEPTIC TANKS

25 L.F.
4" x 1.0"
BASEMENT FLOOR
B17.50

LOW YIELD WATER
FIXTURES REQUIRED
ON ALL:
Shower Head
Toilet

- A. To be brought to finished grade
1. Septic tank manhole covers
2. Splitter box cover
3. 3" x 6" x 3" CONCRETE DRIVE
to be discharged into septic tanks
4. All waste water to be discharged into
septic tanks

(A) R = 91.41 CH = 91.12
N. 11° 52' 40" W.

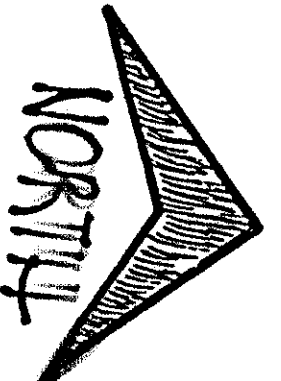

SCALE: 1" = 30'
NOV. 1993

REVISED NOV. 30, 1993
PER BABCOCK, JONES & ASSOC., INC.
REVISED PER BUILDER
DEC. 6, 1993 - H41

- NOTES:
698.1* INDICATES PROPOSED GRADE
692.5 INDICATES EXISTING ELEVATION
--- INDICATES DIRECTION OF FLOW OF SURFACE
WATER AFTER FINISH GRADING
--- INDICATES PROPOSED CONTOUR LINE
--- INDICATES EXISTING CONTOUR LINE

"I, the undersigned hereby certify that the topography shown
hereon, indicated by one foot contours and elevations
represents an actual field topographic survey made by me on
the 15th day of November, 1993 and that the
elevations were taken at appropriate intervals and that as of
that date they existed as indicated hereon."

5471
REGISTERED SURVEYOR
REG. NO.

HOWARD R. SELEE & ASSOCIATES, INC.
Professional Land Surveyors
9701 Brookpark Road, Suite 251
CLEVELAND, OHIO 44129

