
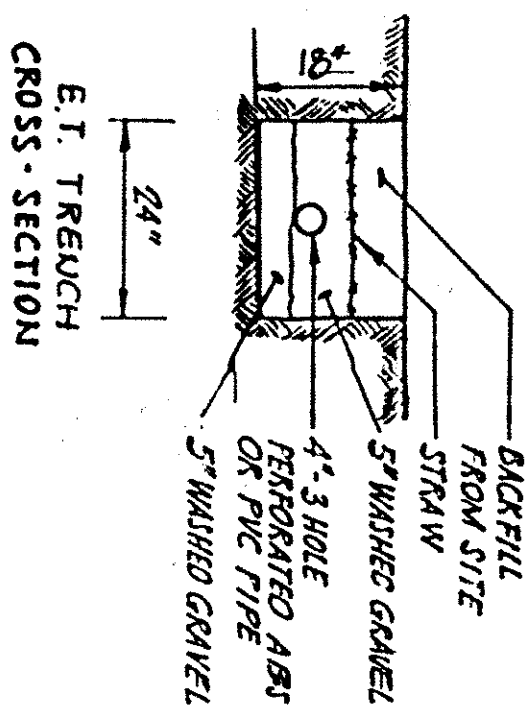


SITE IMPROVEMENT PLAN

SUBLOT NO. 7 IN LEDGEWOOD CROSSING AT THE FALLS SUBDIVISION
TOWNSHIP OF CONCORD, COUNTY OF LAKE, OHIO.



BUILDER: BETTER BUILDERS, INC.

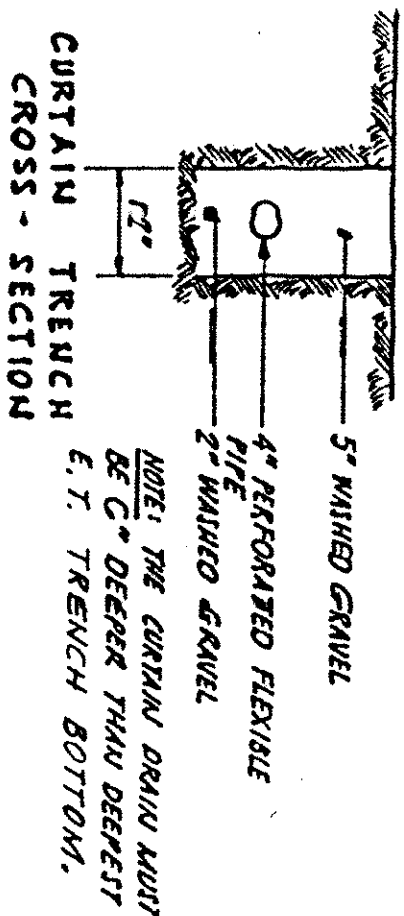

E.T. TRENCH
CROSS-SECTION

CURTAIN TRENCH
CROSS-SECTION

HYDRAULIC PROFILE

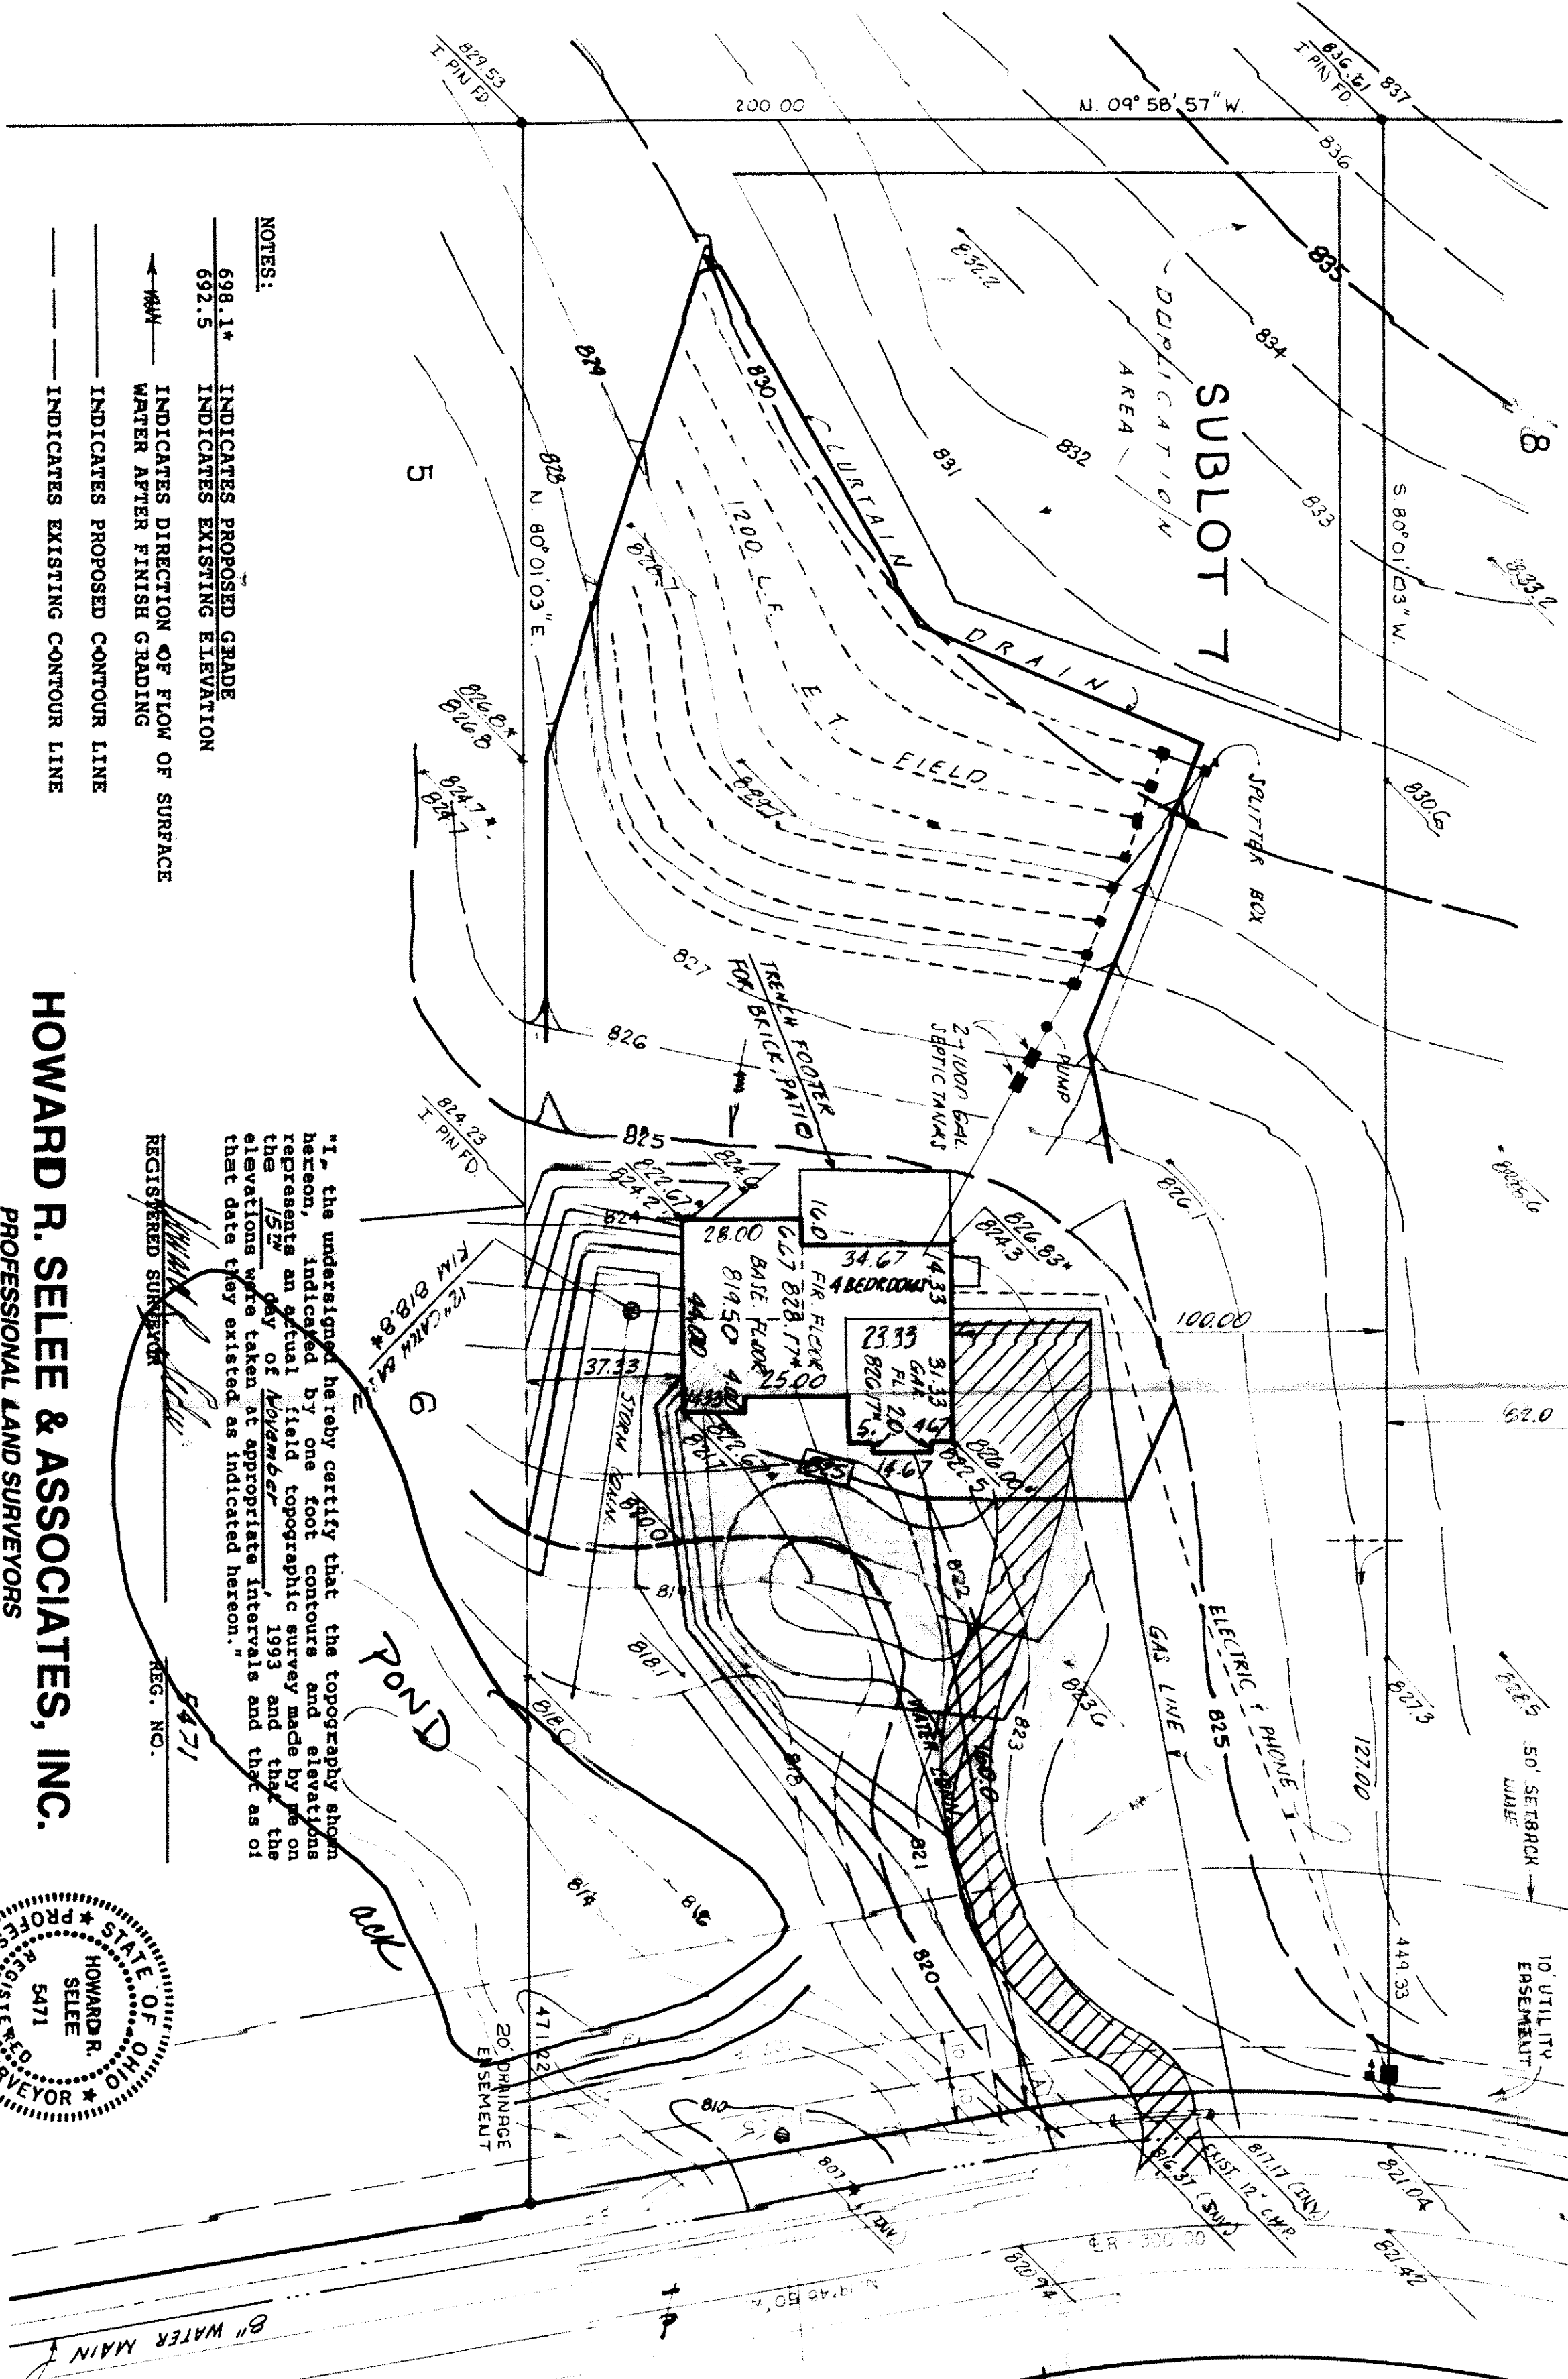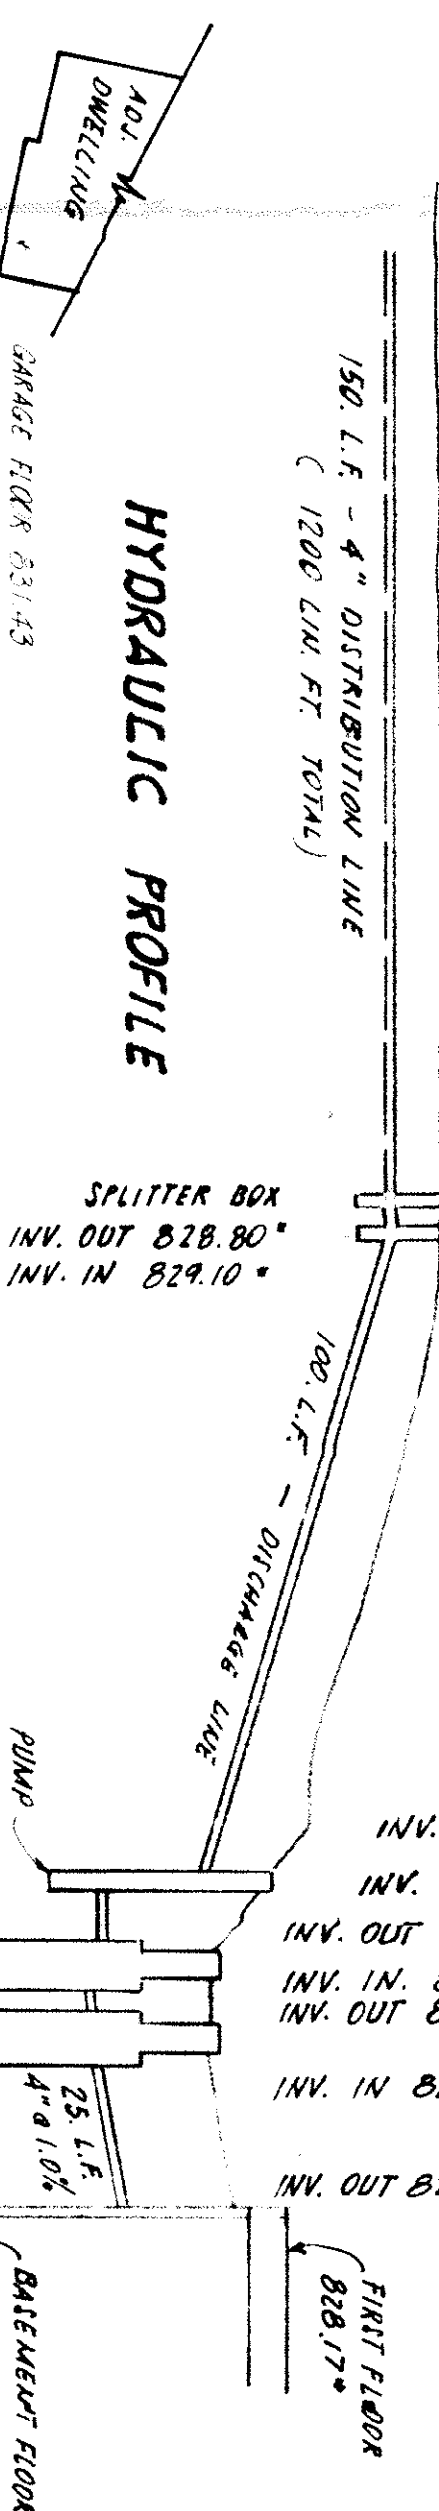


"I, the undersigned hereby certify that the topography shown hereon, indicated by one foot contours and elevations represents an actual field topographic survey made by me on the 15th day of November, 1993 and that the elevations were taken at appropriate intervals and that as of that date they existed as indicated hereon."

REGISTERED SURVEYOR REG. NO. 5471

HOWARD R. SELEE & ASSOCIATES, INC.

PROFESSIONAL LAND SURVEYORS

9701 BROOKPARK ROAD • SUITE 251 • CLEVELAND, OHIO 44129 • (216)398-0280

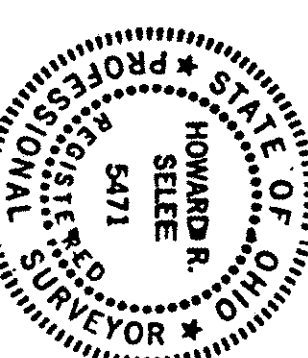

NORTH

SCALE: 1" = 30'
NOV. 1993

REVISED NOV. 30, 1993
PER BABCOCK, JONES & ASSOC., INC.
REVISED PER BUILDER
DEC. 6, 1993 - H.R.
REVISED LOCATION OF HOUSE,
PROPOSED FINISH GRADES -
DEC. 16, 1993 - H.R.
REVISED 12-22-93 H.R.