

CONSTRUCTION SPECIFICATIONS

1. ALL SLOPES TO BE INSTALLED PRIOR TO ANY LANDSCAPE ACTIVITY, IN ACCORDANCE WITH THE PLANS, PER DETAIL.


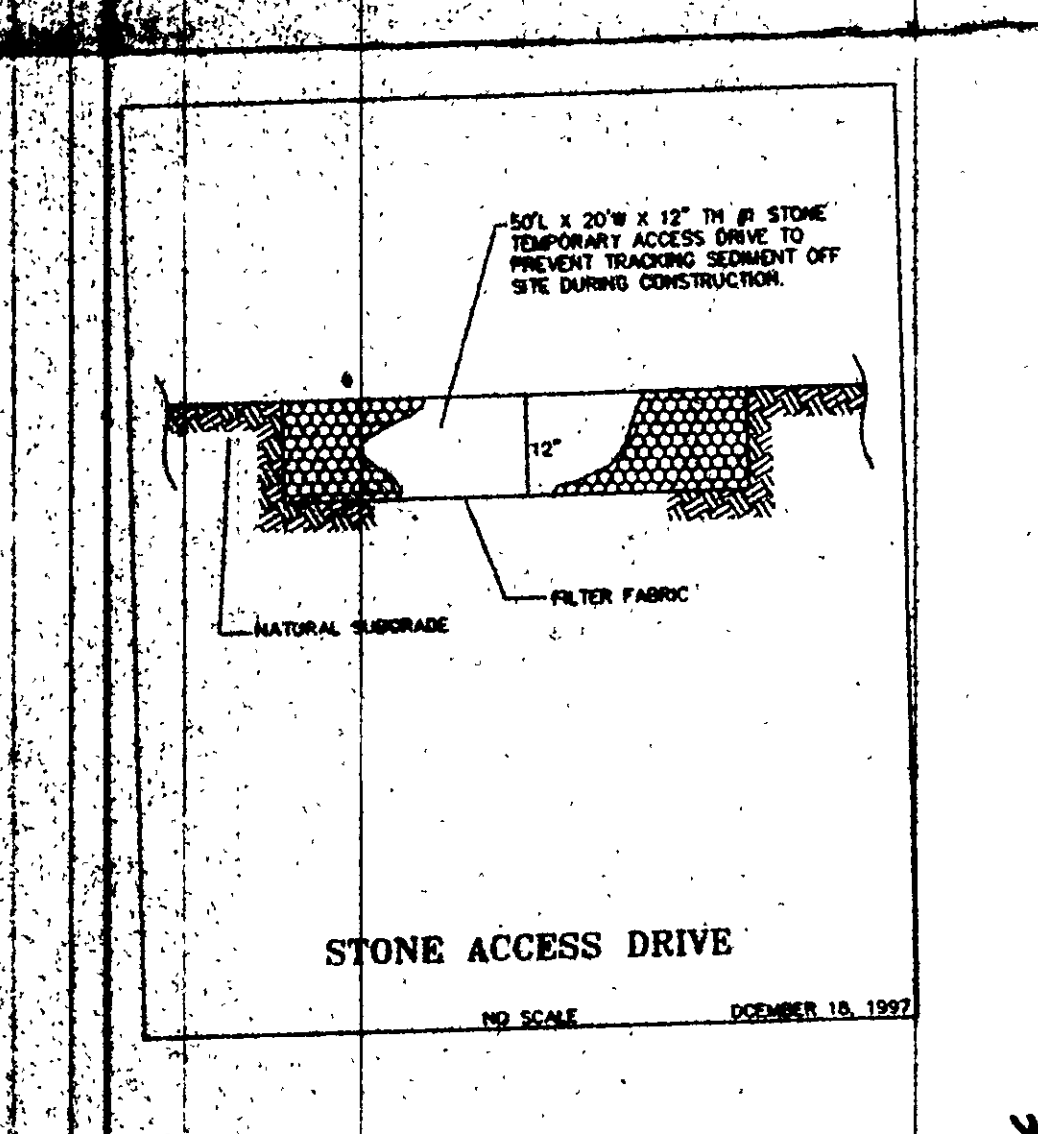

CONCORD TOWNSHIP ZONING OFFICE
JAMES R. GILLES, P.E.
4-2-02
SUGGESTED APPROVAL BY:
Lake Co. Planning Comm.
Lake Co. Building Dept.
Lake Co. Soil & Water Cons. Dist.

2 WORKING DAYS
BEFORE YOU DIG
CALL TOLL FREE 800-362-2764
DNR UTILITIES PROTECTION SERVICE

 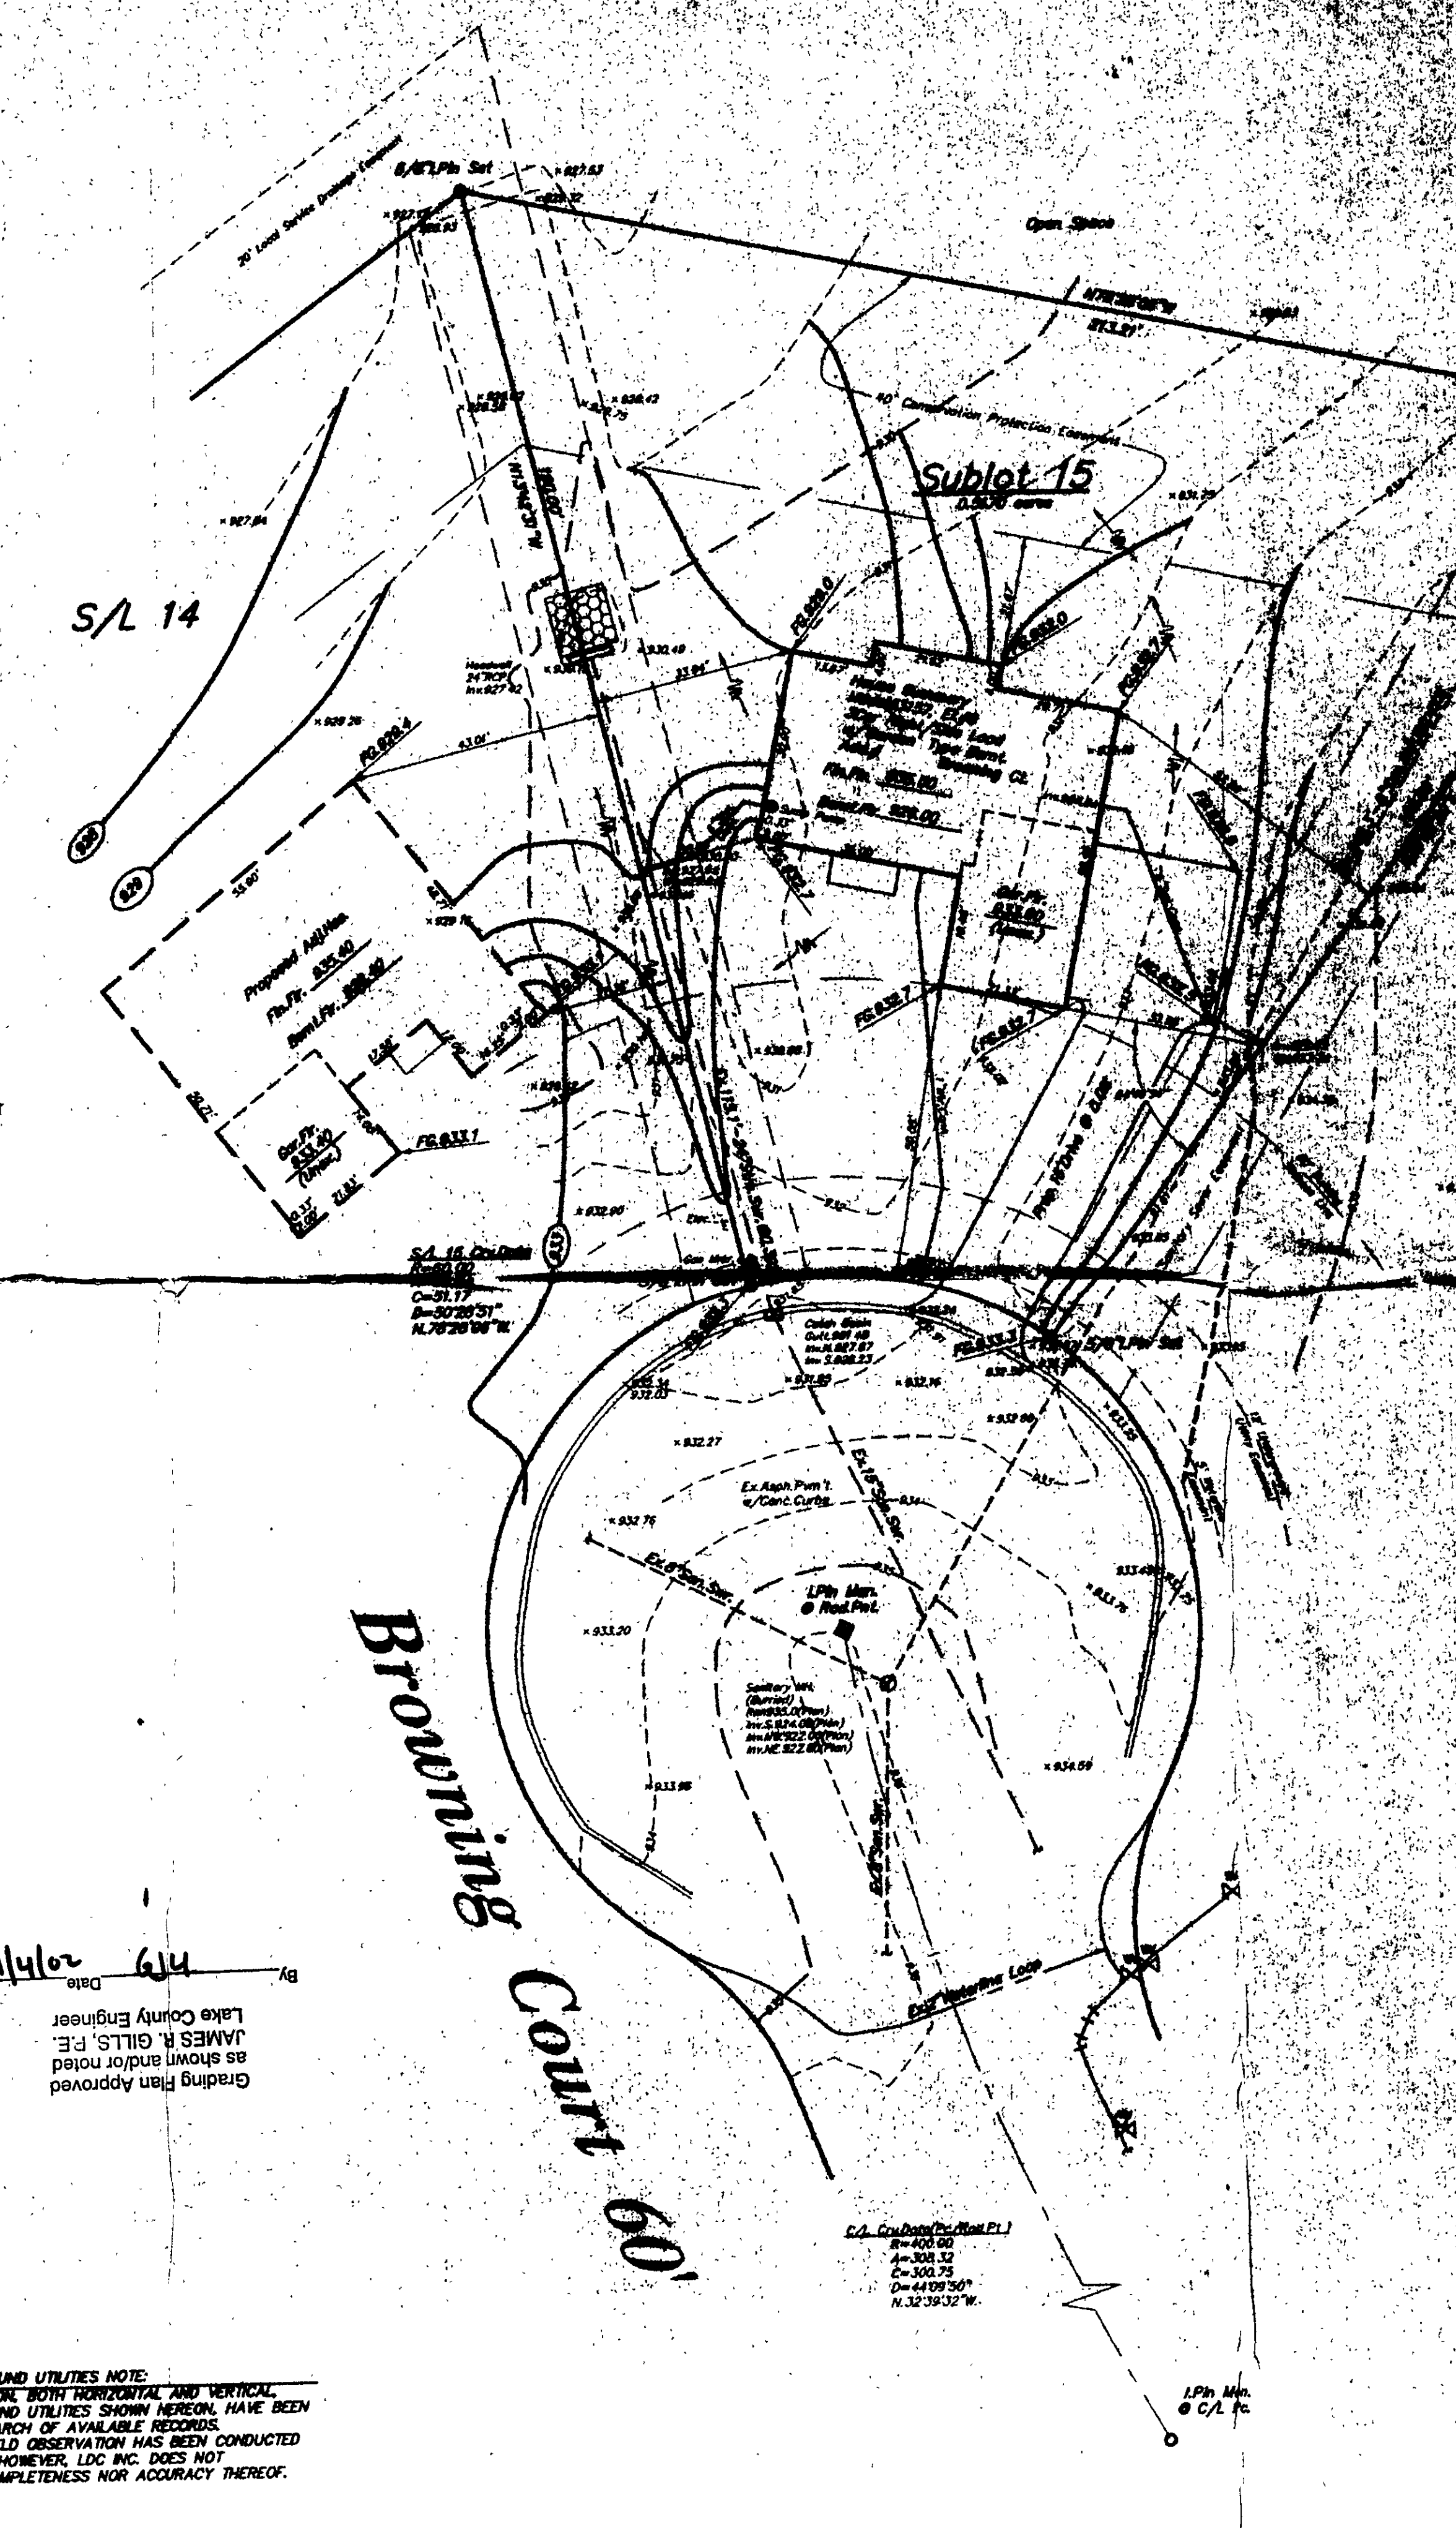

EXISTING UNDERGROUND UTILITIES NOTE:
THE SIZE OF LOCALITY BOTH HORIZONTAL AND VERTICAL
OF THE UNDERGROUND UTILITIES SHOWN HEREON, HAVE BEEN
OBTAINED BY A SEARCH OF AVAILABLE RECORDS.
IDENTIFICATION BY FIELD OBSERVATION HAS BEEN CONDUCTED
WHERE PRACTICAL. HOWEVER, LDC INC. DOES NOT
GUARANTEE THE COMPLETENESS NOR ACCURACY THEREOF.