




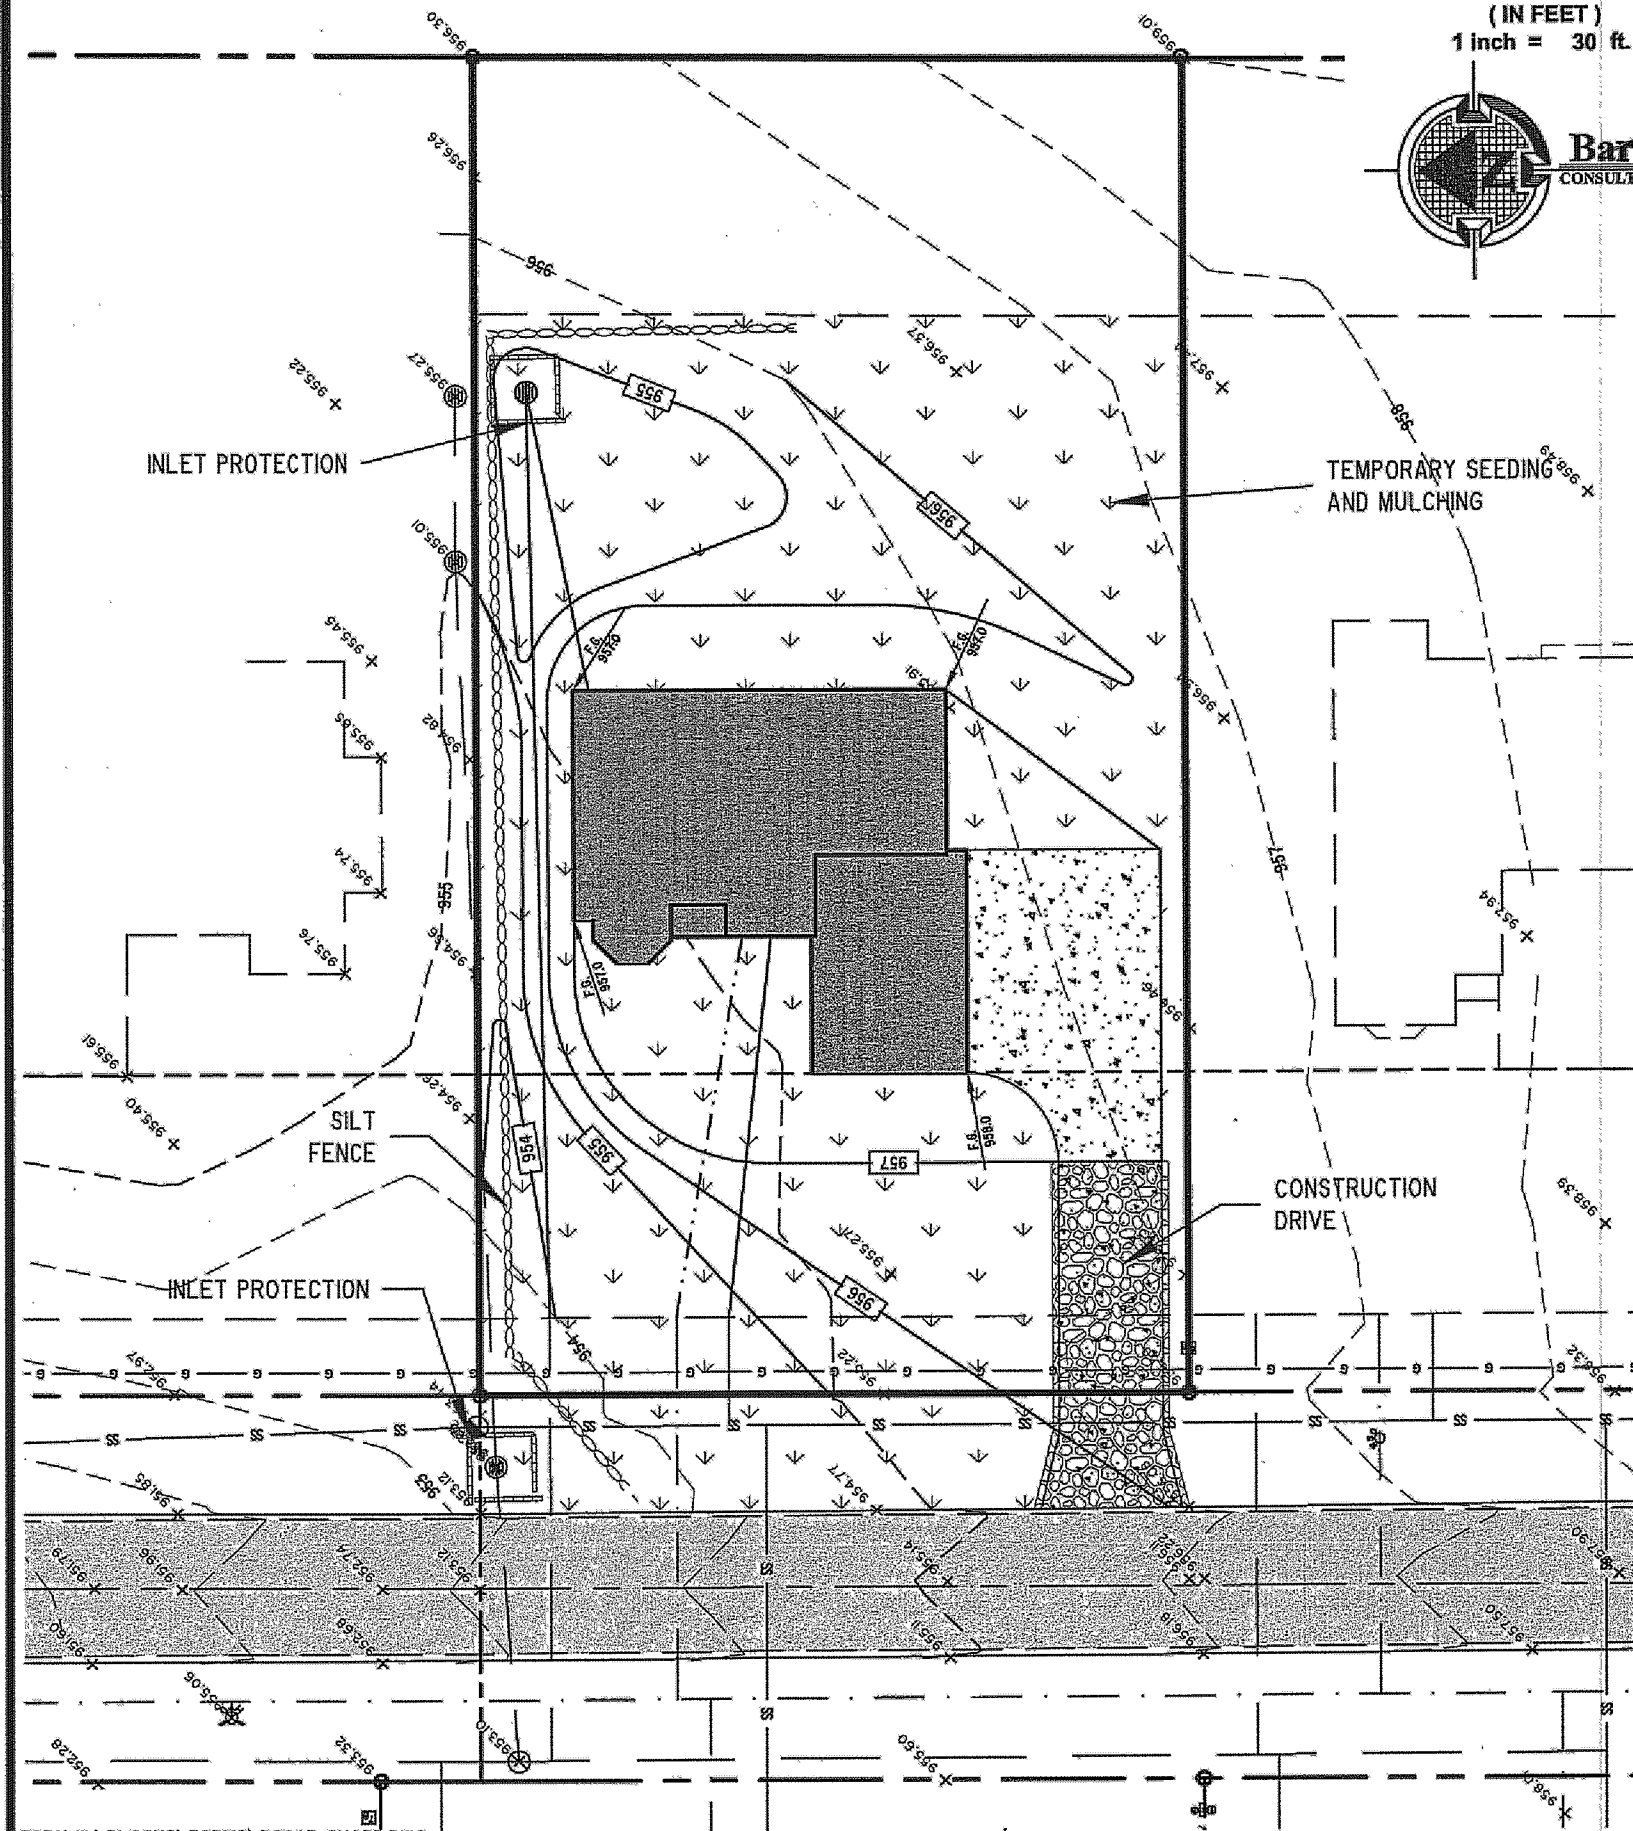

FORM W:\BLOCKS\FORMS\BCGA3-SHARP.DWG

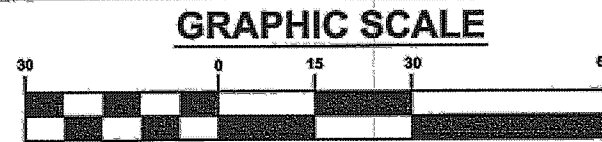


(IN FEET)
1 inch = 30 ft.

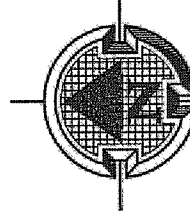


Barrington
CONSULTING GROUP, INC.

TEMPORARY SEEDING SPECIFICATIONS			
SEEDING DATES	SPECIES	LB./1000 FT.	PER AC.
MAR. 1 TO AUG. 15	OATS	3	4 BUSHEL
	TALL FESCUE	1	40 LB.
	ANNUAL RYEGRASS	1	40 LB.
	PERENNIAL RYEGRASS	1	40 LB.
	TALL FESCUE	1	40 LB.
	ANNUAL RYEGRASS	1	40 LB.
AUG. 16 TO NOV. 1	RYE	3	2 BUSHEL
	TALL FESCUE	1	40 LB.
	ANNUAL RYEGRASS	1	40 LB.
	WHEAT	3	2 BUSHEL
	TALL FESCUE	1	40 LB.
	ANNUAL RYEGRASS	1	40 LB.
	PERENNIAL RYEGRASS	1	40 LB.
	TALL FESCUE	1	40 LB.
	ANNUAL RYEGRASS	1	40 LB.
NOV. 1 TO SPRING SEEDING	USE MULCH ONLY, SODDING PRACTICES OR DORMANT SEEDING.		

NOTE: OTHER APPROVED SEED SPECIES MAY BE SUBSTITUTED.

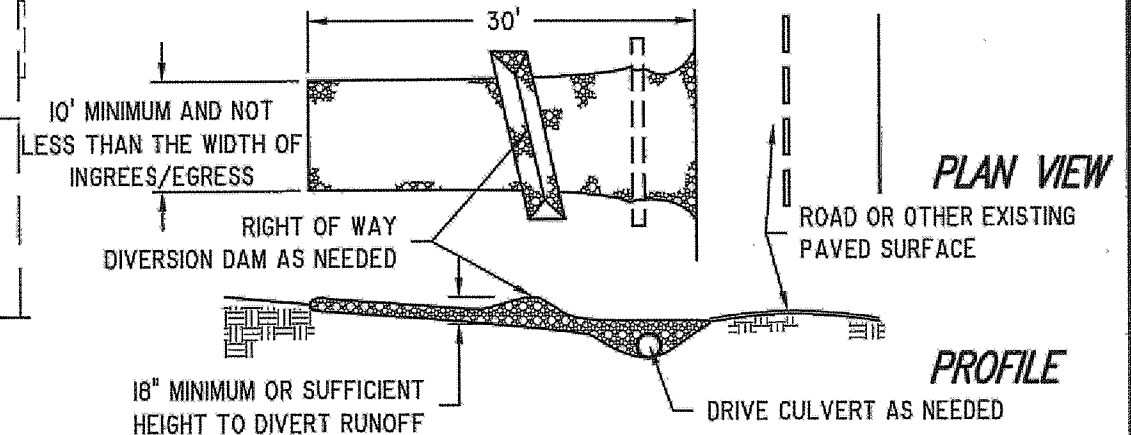

CONSTRUCTION DRIVE DETAIL

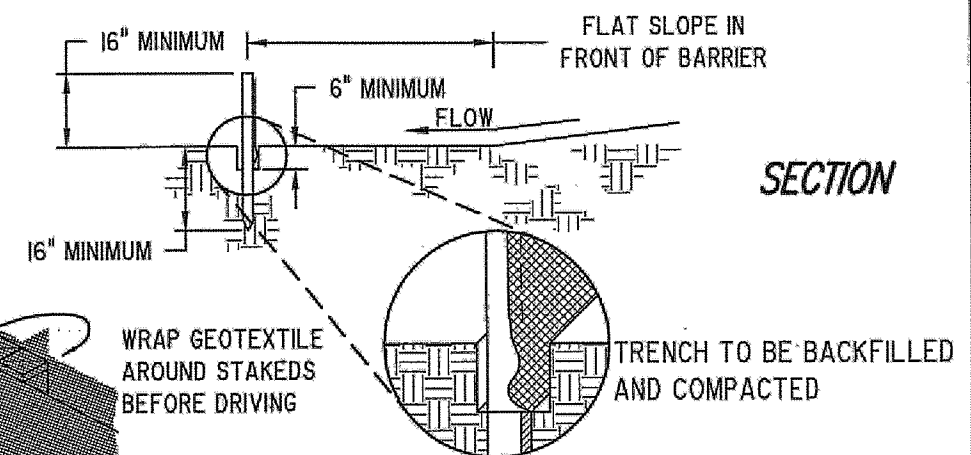


SILT FENCE DETAIL

12032-091

[illegible]

Barrington
CONSULTING GROUP, INC.
9114 TYLER BLVD., MENTOR, OHIO 44060
PHONE 440.285.1260 FAX 440.285.1262
www.BarringtonCGI.com

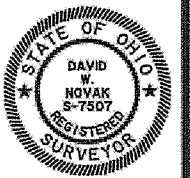

Erosion and Sediment Control Plan
SIL 91 BUTLER HILL DR., CONCORD TWP., OHIO 44077
MOUNTAINSIDE FARMS SUBDIVISION PH. 3A VOL. 61 PG. 7

ENZOCO HOMES

DRAWN WSO
CHECKED DWN
DATE JULY 18, 2014
SCALE 1" = 30'
JOB NO. 12032-091
SHEET 3/3

OF SHEETS