


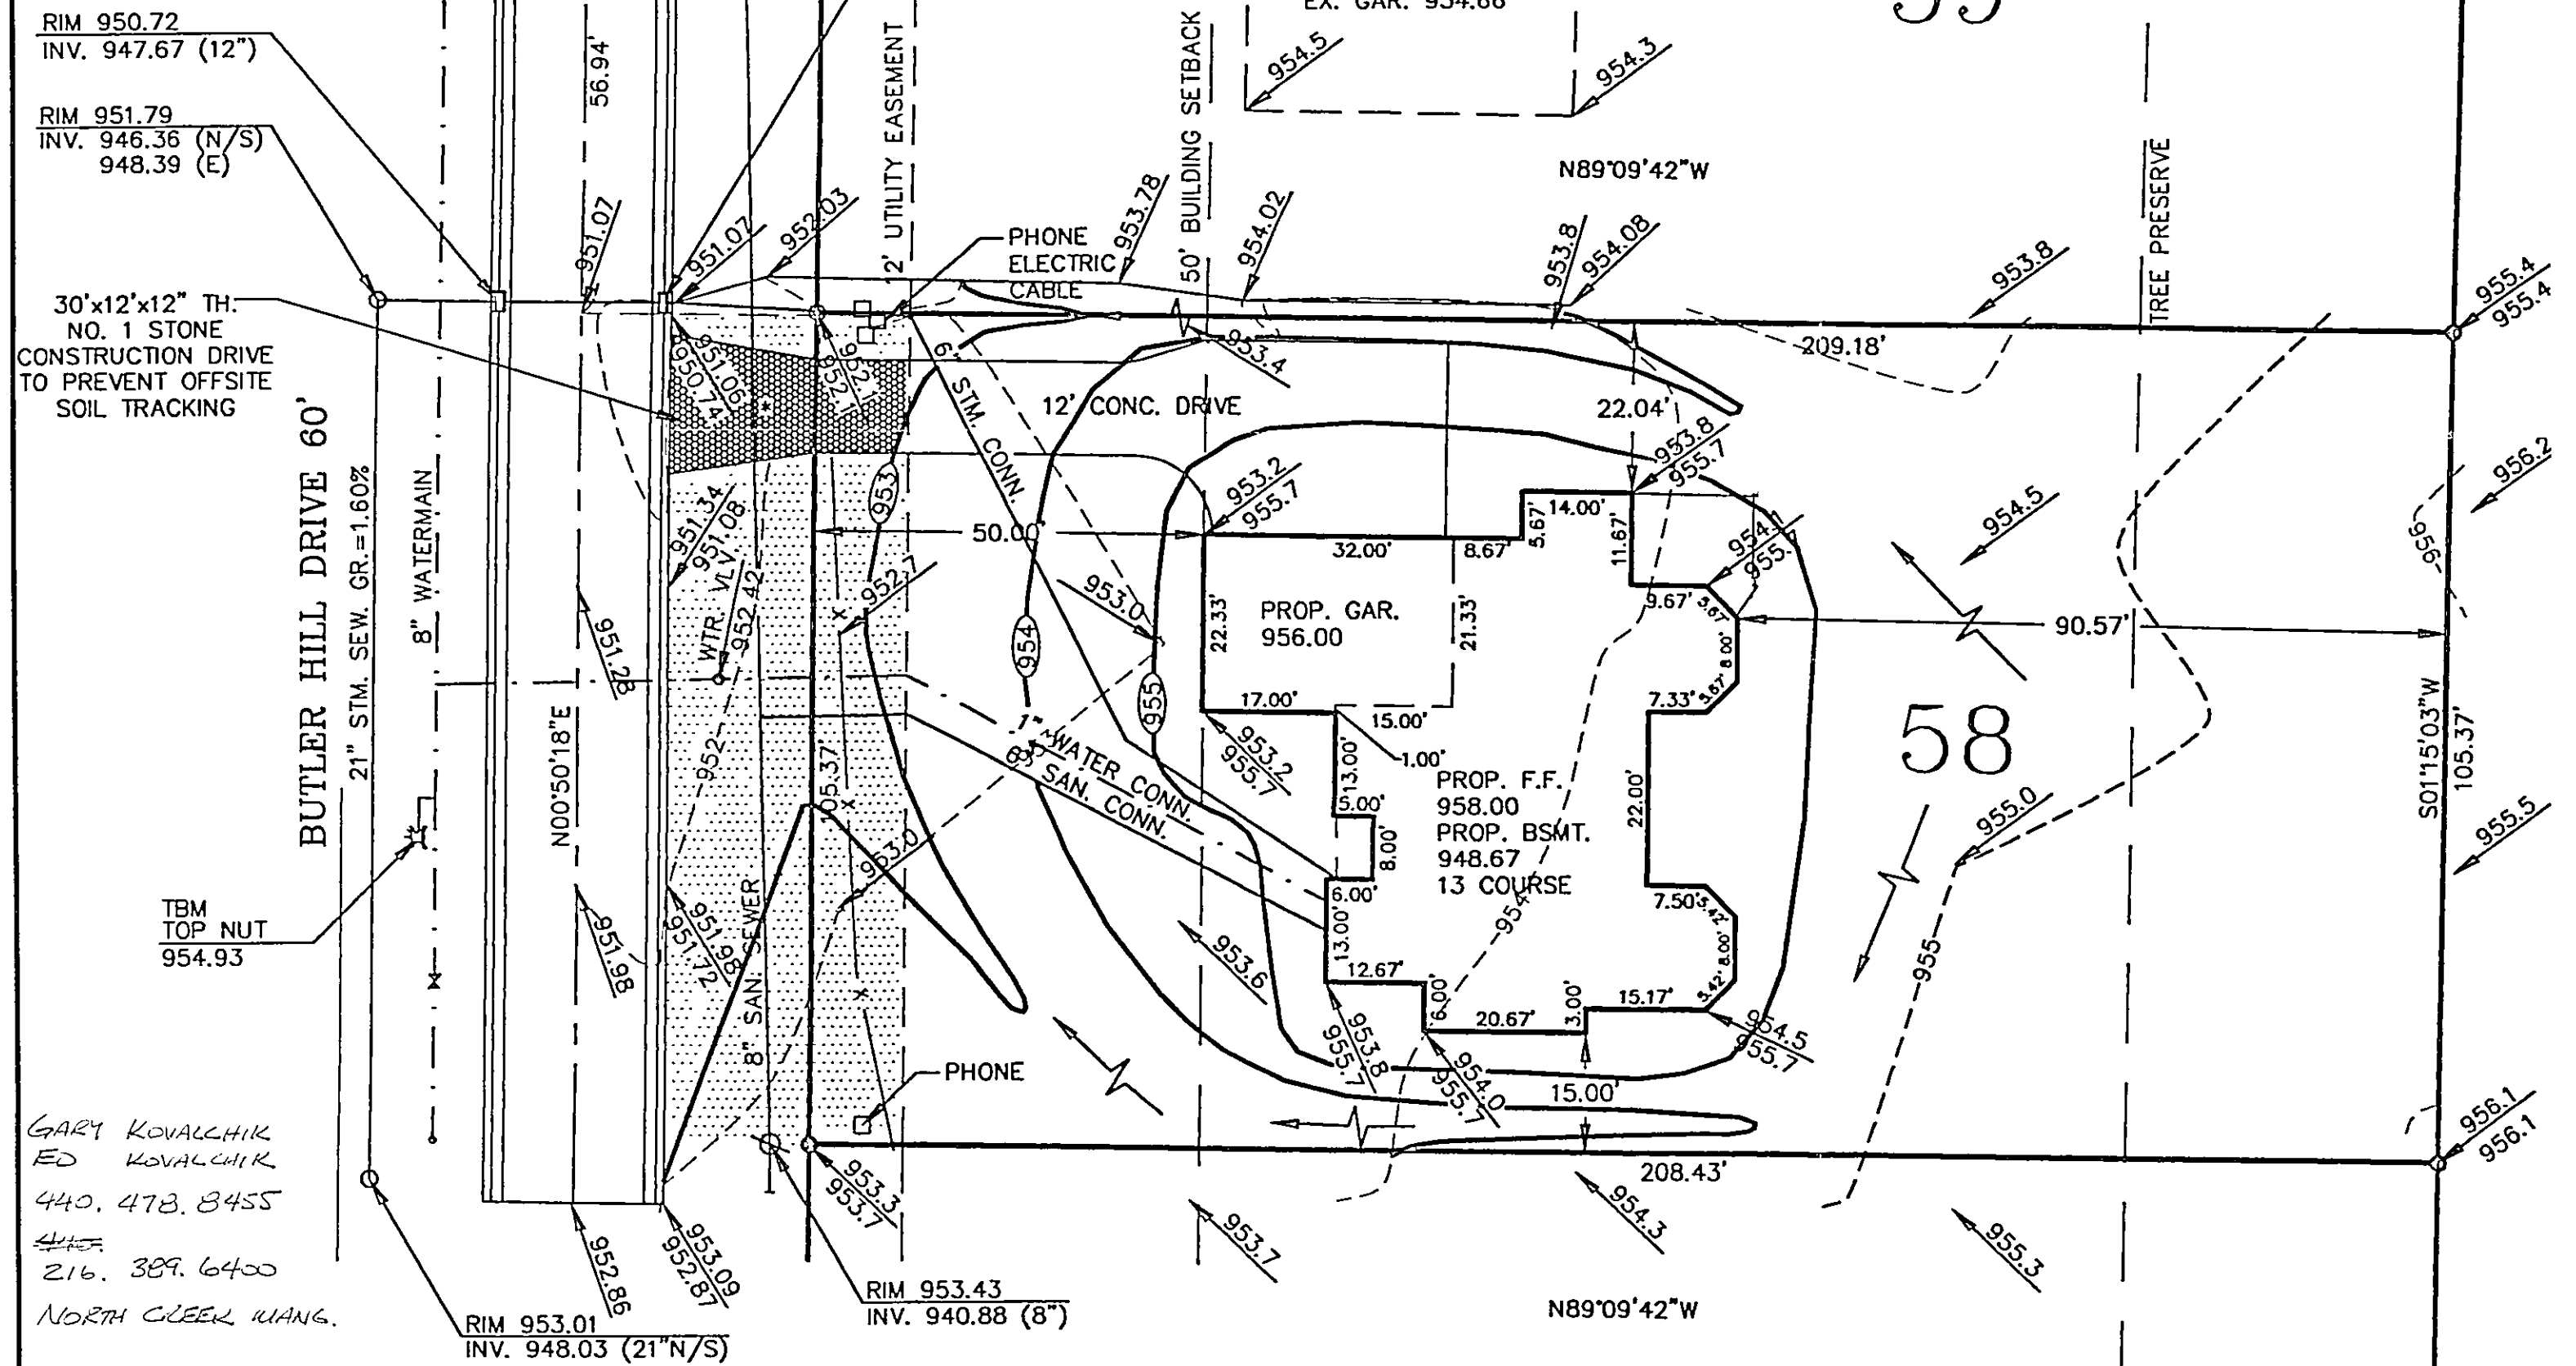

GARY KOVALCHIK
ED KOVALCHIK
440. 478. 8455
~~440.~~
216. 389. 6400
NORTH CREEK WANG.

DAVEN HOMES LLC

CONCORD TOWNSHIP ZONING OFFICE
Zoning Permit # 0905-12398
Date Issued 8/2/05
Subject to Approval By:
☒ Lake Co. Engineer/Storm Water Mgmt.
☒ Lake Co. Utilities Dept.
☒ Lake Co. Soil + Water District
☒ Lake Co. Health District