

## SITE PLAN FOR:

PEOPLES HOMES CONST.  
7000 GRANGER ROAD  
CLEVELAND, OHIO.

BEING SUBLOT NO. 30 IN THE  
CHERRY HILLS SUBDIVISION IN CONCORD  
TOWNSHIP, OHIO.

PREPARED BY: \_\_\_\_\_


WILLIAM R. GRAY ASSOC., INC.  
7547 MENTOR AVENUE  
MENTOR, OHIO.

CERTIFICATION:

THEREBY CERTIFY THAT THIS PLAN  
IS CORRECT TO THE BEST OF MY KNOWLEDGE

But:

Wm R Gray  
WM R GRAY, JR #6421

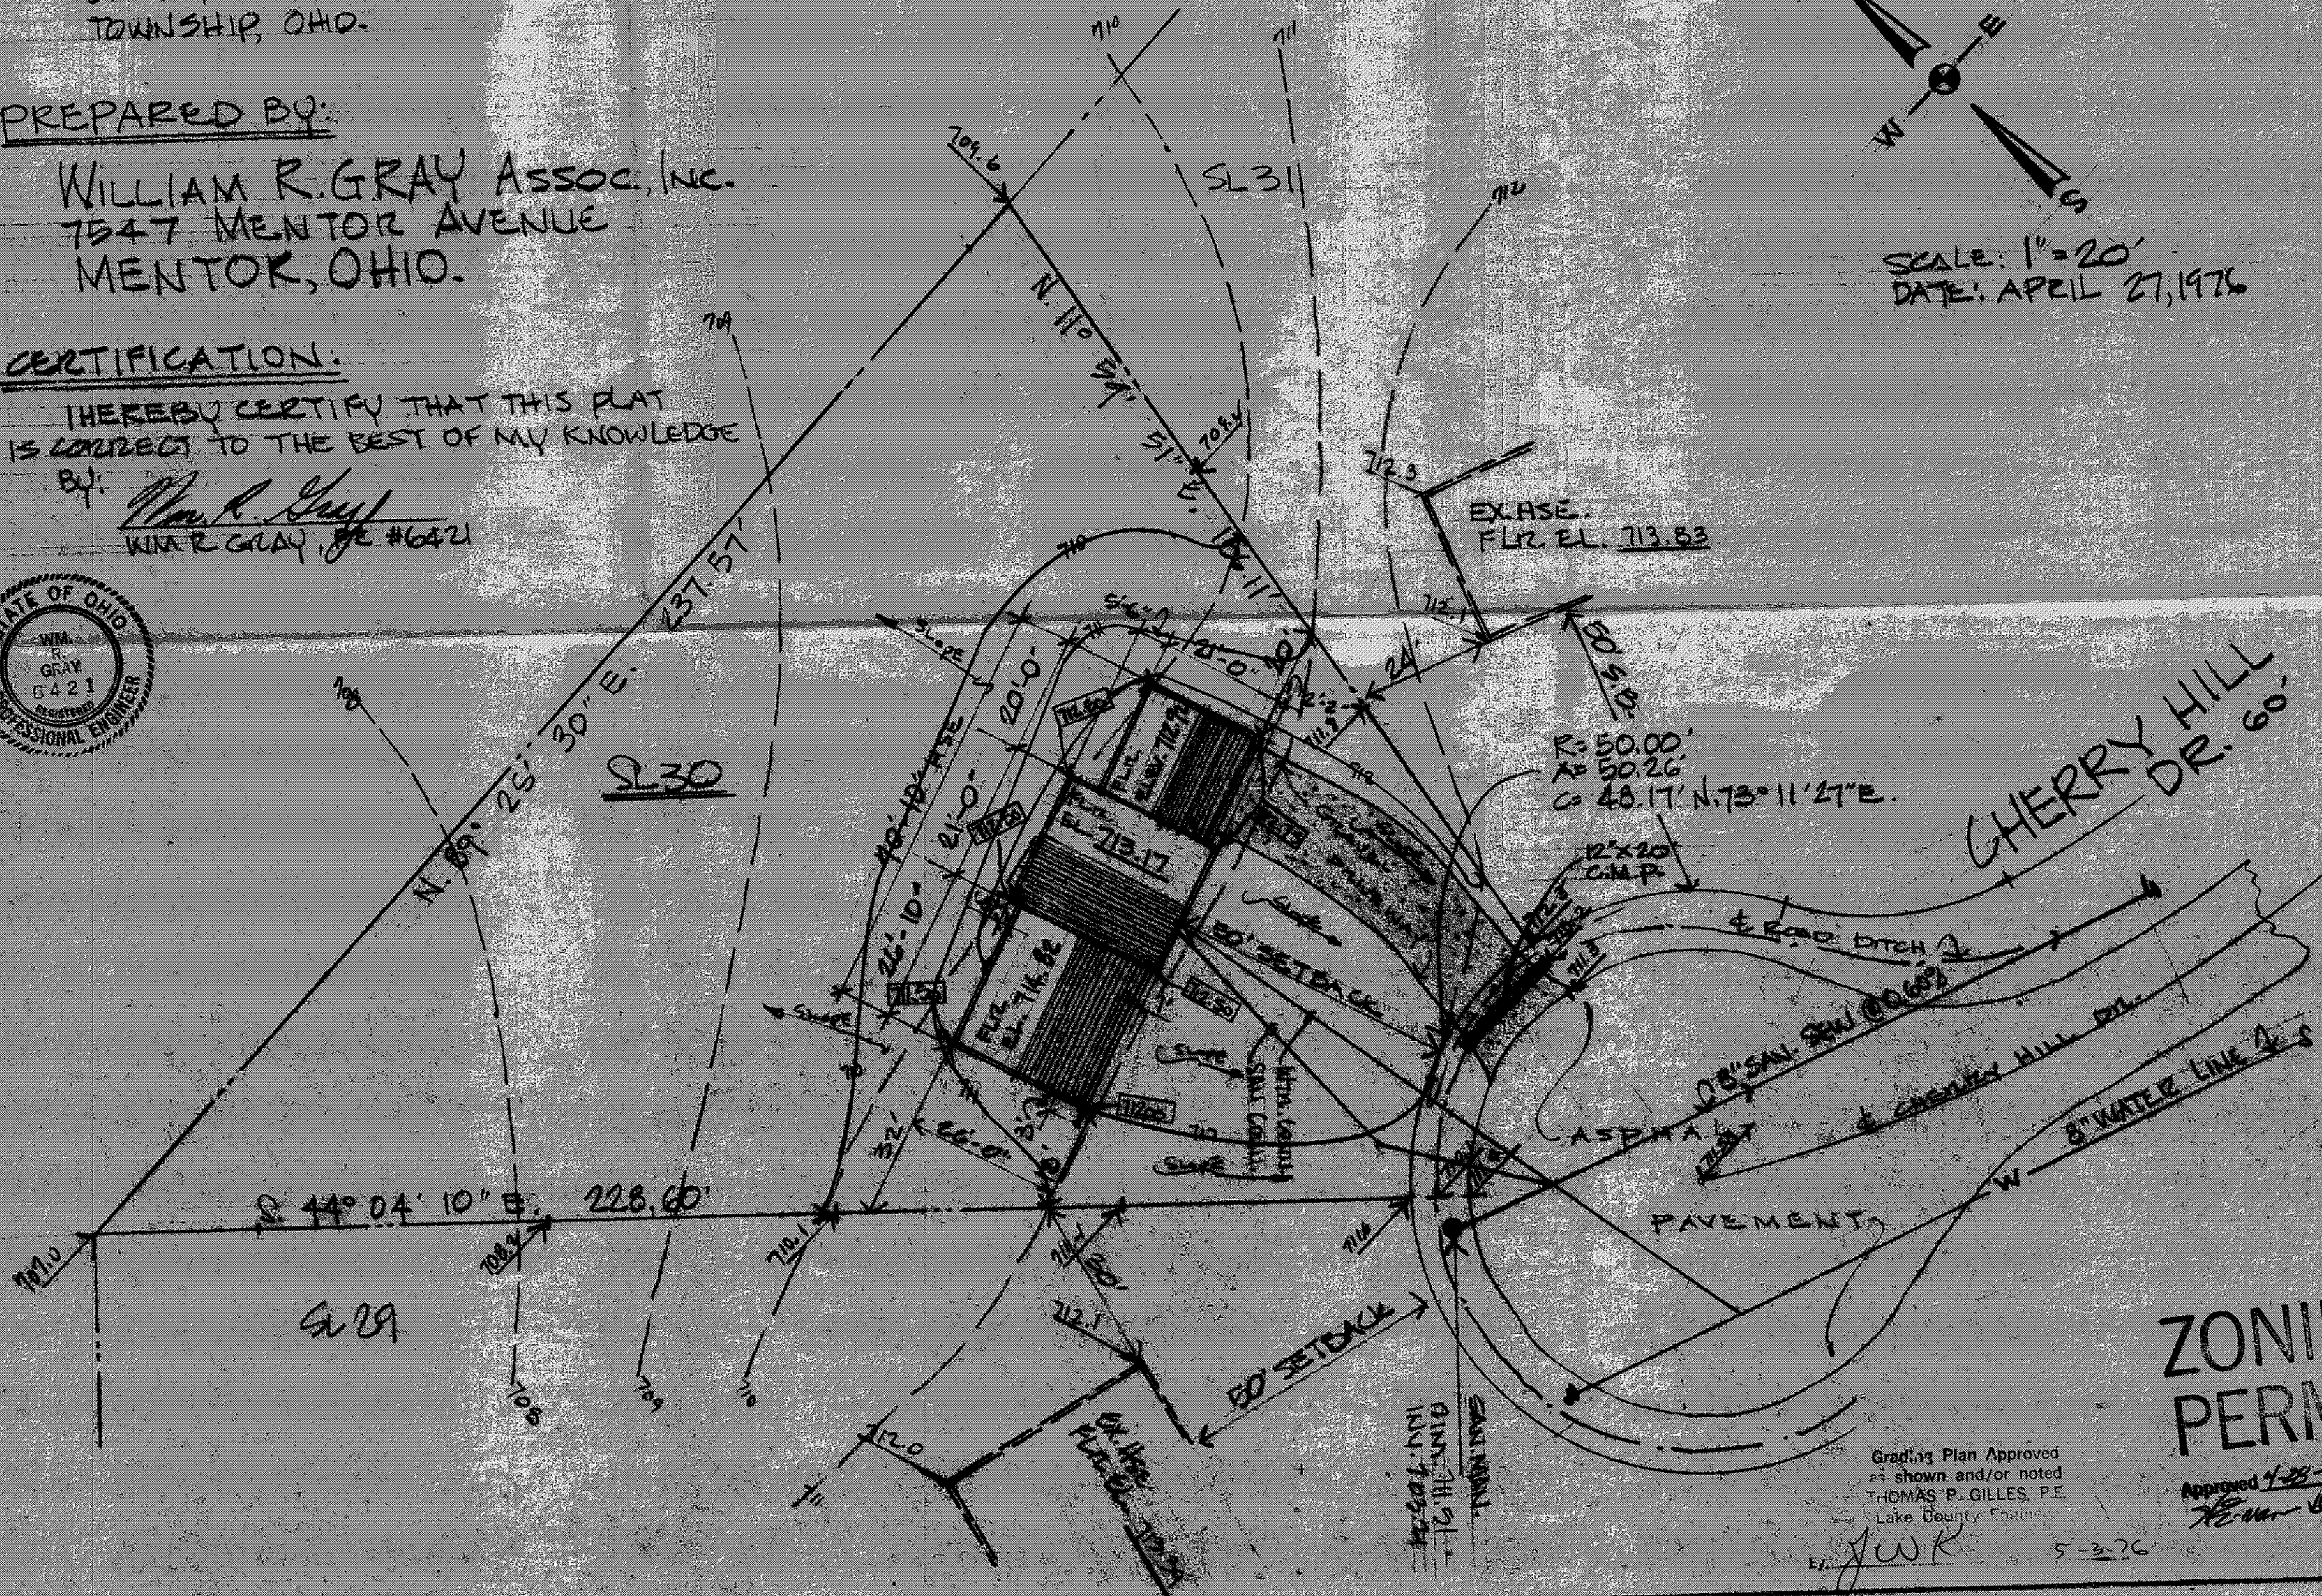

ZONING  
PERMISSION

Grading Plan Approved  
as shown and/or noted  
THOMAS P. GILLES, P.E.  
Lake County Engineer

Approved 4-28-76  
*[Signature]*

5-3-76