

Grading Plan Approved
as shown and or noted
THOMAS P. GILLES, P. E.
Lake County Engineer
By *TL* Date *3/20/77*

SITE PLAN FOR:

SHANDLE CONST.
8353 MENTOR AVE
MENTOR, OHIO
BEING SUBJECT NO
131 IN THE MOORELY HILLS
ESTATES SUBDIVISION 3 LO-
CATED IN CONCORD TWP
LAKE COUNTY, OHIO

PREPARED BY:

WM R GRAY ASSOC. INC.
7547 MENTOR AVE
MENTOR, OHIO

SCALE: 1"=30'
DATE: OCT. 25, 1977

CERTIFICATION

I HEREBY CERTIFY
THAT THIS PLAN IS COR-
RECT TO THE BEST OF
MY KNOWLEDGE.

BY *Wm R Gray*
WM R GRAY REG. SURV. 2752


ZONING
PERMIT

#3468

Approved *10-31-77*

0.00 EXIST ELEV
0.00 PROP ELEV

Wm R Gray

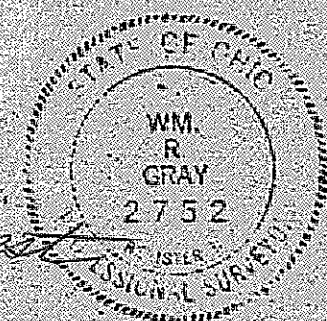

* CURVE DATA

A=	60.00'
B=	39.88'
C=	32.15'
E=	20.71'
A=	38° 04' 45"
N	86° 06' 46" W

9/10

10' UNDERGROUND
UTILITY EASEMENT

SAN M.H.
RIM+ 856.21 T.G.M.
INV+ 849.00

