


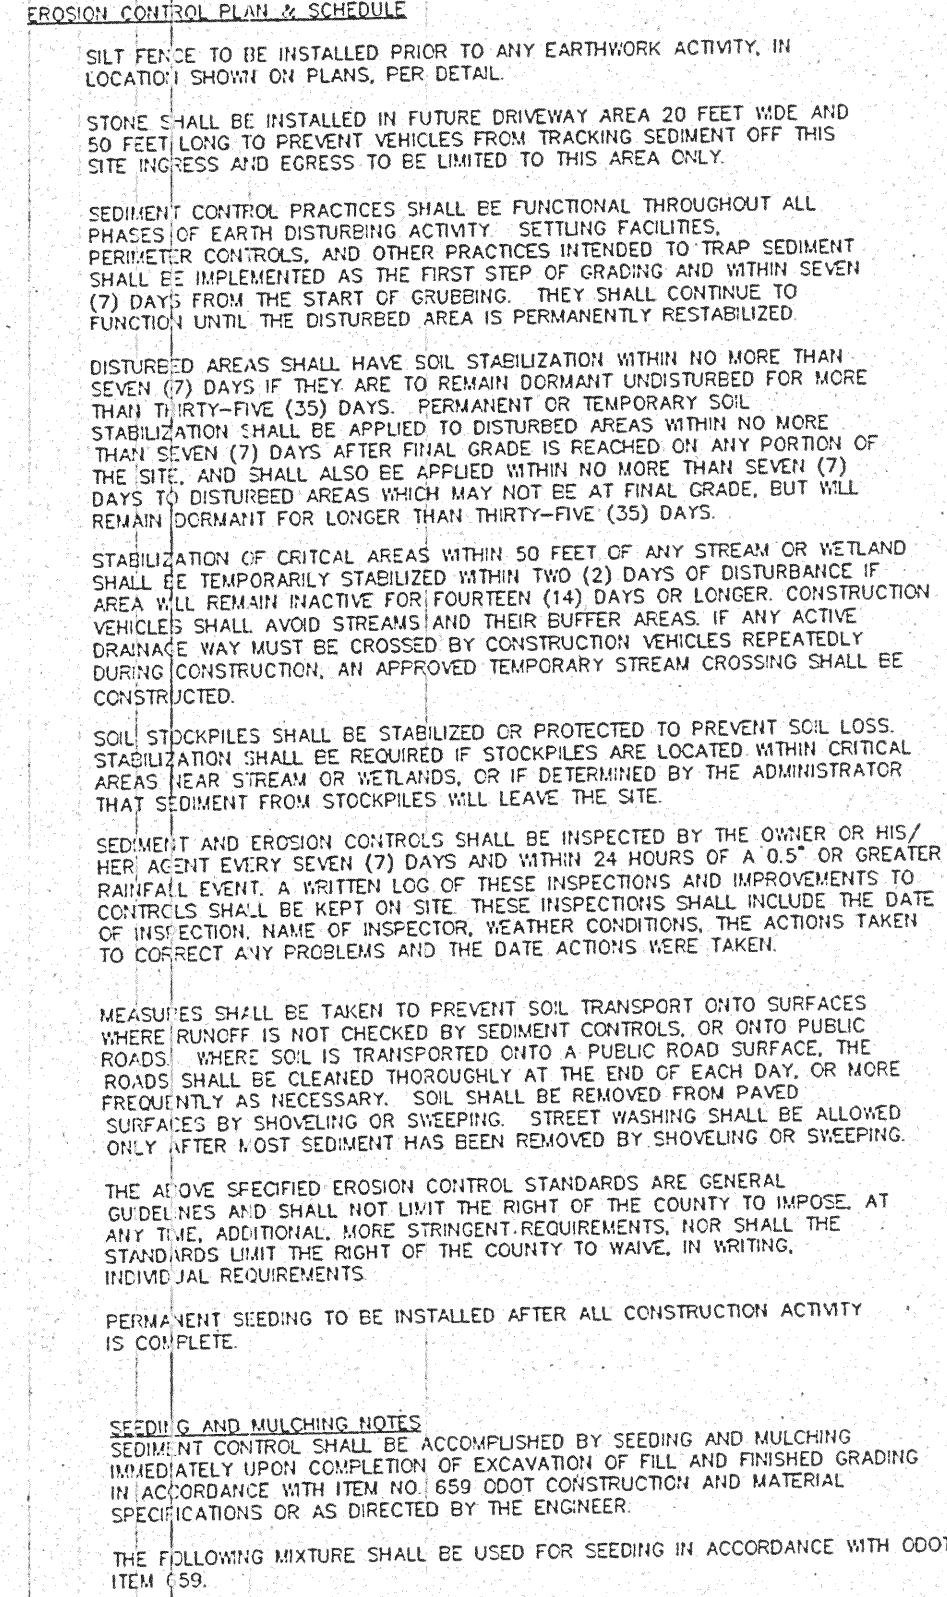


Sublot 35 Crv.Data

$R=320.00$
 $A=63.42'$
 $C=63.32'$
 $T=31.21'$
 $N.80^{\circ}29'21''W.$

(A) $R=320.00$
 $A=137.65$
 $C=136.59$
 $T=69.91$
 $N.62^{\circ}29'22''W.$

(B) $R=380.00$
 $A=117.36$
 $C=116.89$
 $T=59.15$
 $N.59^{\circ}00'50''W.$

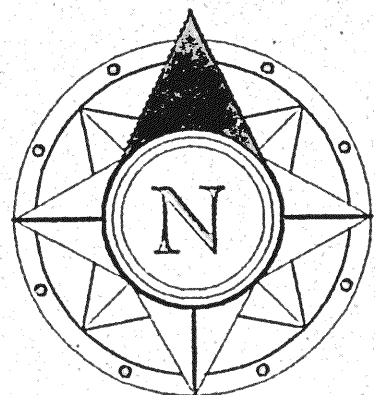

arch 1, 1994

DWG. NAME
Penqc1-0201