

CONSTRUCTION ENTRANCE

SPECIFICATIONS FOR CONSTRUCTION ENTRANCE:

- 1. STONE SIZE-ODOT #2 (1.5-2.5 INCH) STONE SHALL BE USED, OR RECYCLED CONCRETE EQUIVALENT.
- LENGTH—THE CONSTRUCTION ENTRANCE SHALL BE AS LONG AS REQUIRED TO STABILIZE HIGH TRAFFIC AREAS BUT NOT LESS THAN 70 FT. (EXCEPT ON SINGLE RESIDENCE LOT WHERE A 30-FT. MINIMUM LENGTH APPLIES).
- 3. THICKNESS--THE STONE LAYER SHALL BE AT LEAST 6 IN. THICK FOR LIGHT DUTY ENTRANCES OR AT LEAST 10 INCHES FOR HEAVY DUTY USE.
- 4. WOTH--THE ENTRANCE SHALL BE AT LEAST 14 FT. WIDE, BUT NOT LESS THAN THE FULL WIDTH AT POINTS WHERE INGRESS AND EGRESS OCCURS.
- GEOTEXTILE——A GEOTEXTILE SHALL BE PLACED OVER THE ENTIRE AREA PRIOR TO PLACING STONE. IT SHALL BE COMPOSED OF STRONG ROT—PROOF POLYMERIC FIBERS AND MEET THE FOLLOWING SPECS.

CECTEXTILE SPECIFICATION FOR	CONSTRUCTION ENTRANC
MINIMUM TENSILE STRENGTH	200 LBS.
MINIMUM PUNCTURE STRENGTH	80 PSI
MINIMUM TEAR STRENGTH	50 LBS.
MINIMUM BURST STRENGTH	320 PS
MINIMUM ELONGATION	20%
EQUIVALENT OPENING SIZE	EOS < 0.6 MM.
PERMITTIVITY	1 X 10-3 CM/SEC.

- THAING THE CONSTRUCTION ENTRANCE SHALL BE INSTALLED AS SOON AS IS PRACTICABLE BEFORE MAJOR GRADING ACTIVITIES.
- 7. CULVERT—A PIPE OR CULVERT SHALL BE CONSTRUCTED UNDER THE ENTRANCE IF NEEDED TO PREVENT SURFACE WATER FLOWING ACROSS THE ENTRANCE FROM BEING DIRECTED OUT ONTO
- WATER BAR—A WATER BAR SHALL BE CONSTRUCTED AS PART OF THE CONSTRUCTION ENTRANCE IF NEEDED TO PREVENT SURFACE RUNGET FROM FLOWING THE LENGTH OF THE CONSTRUCTION ENTRANCE AND OUT ONTO PAVED SURFACES.

DESCRIPTION:

A CONSTRUCTION ENTRANCE IS A STABBLIZED PAID OF ACCREGATE OVER A CENTEXTRE BASE AND IS USED TO REDUCE THE AMOUNT OF MUD TRACKED OFF-SITE WITH CONSTRUCTION TRAFFIC.

CONDITIONS WHERE PRACTICE APPLIES:


- A CONSTRUCTION ENTRANCE SHOULD BE USED:
- MIERE CONSTRUCTION VEHICLES LEAVE ACTIVE CONSTRUCTION AREAS ONTO SURFACES WHERE RUNOFF IS NOT CHECKED BY SEDIMENT CONTROLS;
- . AT ALL POINTS OF EGRESS TO PUBLIC ROADS:
- * WHERE FREQUENT VEHICLES AND EQUIPMENT INGRESS/EGRESS IS EXPECTED SUCH AS AT THE AT THE ENTRANCE OF INDIVIDUAL BUILDING LOTS;

PLANNING CONSIDERATIONS:

THIS PRACTICE SHOULD NOT BE RELIED ON TO REMOVE MUD FROM CONSTRUCTION TRAFFIC. HOST MUD IS FILING FROM TIRES AS VEHICLES REACH SPEEDS HIGHER THAN IS REACHED ON SITE. THE BEST APPROACH TO PREVENING OFF—SITE TRACCING IS TO KEEP VEHICLES THAT FREQUENTLY ENTER AND LEAVE A SITE, AWAY FROM MUDDY AREAS IN THE FIRST PLACE. VEHICLES SHOULD BE RESTRICTED TO STABILIZED AREAS TO THE EXTENT PRACTICAL, AND AREAS WHERE FREQUENT MIGRESS/EGRESS IS EXPECTED SHOULD BE STABILIZED.

- 9. MAINTENANCE—TOP DRESSING OF ADDITIONAL STONE SHALL BE APPLIED AS CONDITIONS DEMAND.

 MUD SPLLED, DROPPED, WASHED OR TRACKED ONTO PUBLIC ROADS, OR MAY SURFACE WHERE
 RUNOFF IS NOT CHECKED BY SEDMENT CONTROLS, SHALL BE REMOVED IMMEDIATELY. REMOVAL SHALL
 BE ACCOMPLISHED BY SCRAPING OR SWEEPING.
- 10. CONTRUCTION ENTRANCES SHALL NOT BE RELIED UPON TO REMOVE MUD FROM VEHICLES AND PREVENT OFF-SITE TRACKING. VEHICLES THAT ENTER AND LEAVE THE CONSTRUCTION—SITE SHALL BE RESTRICTED FROM MUDDY AREAS.
- 11. REMOVAL -- THE ENTRANCE SHALL REMAIN IN PLACE UNTIL THE DISTURBED AREA IS STABILIZED OR REPLACED

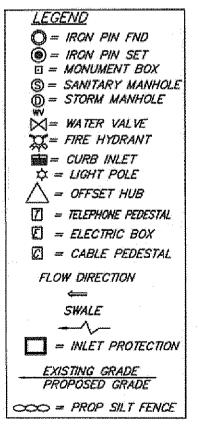

		5425 WARNER ROAD - SUITE 12 VALLEY VIEW, OHIO 44125	SITE DETAILS FOR		:		
HORIZ. SCALE:	VERT. SCALE:	440-602-9071 FAX 218-069-0259	K. HOVNANIAN OSTER HOMES LLC.		·		
OPAUM DV. KEG	8-22-2012		8288 CAMBDEN CROSSING WAY		······································		
DRAWN BY: KEG	DATE: O-ZZ-ZVIZ	A TECH	S/L 34 IN THE				
			CAMBDEN CREEK ESTATES PHASE NO.2	-			
CHECKED BY: SRL	DRAHING NO.: 20112519		PLAT VOLUME 60, PAGE 15		**		
1	The state the	ENGINEERING + SURVEYING					
JOB NO.: 20112519	SHEET: 3 OF 3	Civil Engineering + Land Surveying	LAKE COUNTY, OHIO	NO.	DATE	DESCRIPTION	8Y