




9. MAINTENANCE---TOP DRESSING OF ADDITIONAL STONE SHALL BE APPLIED AS CONDITIONS DEMAND. MUD SPILLED, DROPPED, WASHED OR TRACKED ONTO PUBLIC ROADS, OR ANY SURFACE WHERE RAINOFF IS NOT CHECKED BY SEDIMENT CONTROLS, SHALL BE REMOVED IMMEDIATELY. REMOVAL SHALL BE ACCOMPLISHED BY SCRAPING OR SWEEPING.
10. CONSTRUCTION ENTRANCES SHALL NOT BE RELIED UPON TO REMOVE MUD FROM VEHICLES AND PREVENT OFF-SITE TRACKING. VEHICLES THAT ENTER AND LEAVE THE CONSTRUCTION-SITE SHALL BE RESTRICTED FROM MUDDY AREAS.
11. REMOVAL--- THE ENTRANCE SHALL REMAIN IN PLACE UNTIL THE DISTURBED AREA IS STABILIZED OR REPLACED

HORIZ. SCALE:		VERT. SCALE:		6425 WARNER ROAD - SUITE 12 VALLEY VIEW, OHIO 44255 440-802-9071		FAX 216-369-0259		SITE DETAILS FOR K. HOVNIANIAN OSTER HOMES LLC. 8400 CAMDEN CROSSING WAY S/L 2 IN THE CAMDEN CREEK ESTATES PHASE NO. 1 PLAT VOLUME 52, PAGE 27 CONCORD TOWNSHIP LAKE COUNTY, OHIO		NO. DATE DESCRIPTION BY	
DRAWN BY: KEG		DATE: 9-30-2011									
CHECKED BY: SRL		DRAWING NO.: 20112519									
JOB NO.: 20112519		SHEET: 3 OF 3									
				ENGINEERING + SURVEYING Civil Engineering + Land Surveying							