

	CONSTRUCTION ENTRANCE
	TEMPORARY SEEDING
	TEMPORARY SOIL STABILIZATION


GRAPHIC SCALE

(IN FEET)
1 INCH = 30 FEET

 48 HOURS
BEFORE YOU DIG
Call...800-362-2764
TOLL FREE
OHIO UTILITIES PROTECTION SERVICE

MAINTENANCE
EROSION AND SEDIMENT CONTROL SPECIFICATIONS, APPLICATIONS AND TIMETABLES ARE
OFF THE DESCRIPTIONS AND STANDARDS OF THE OHIO DEPARTMENT OF NATURAL RESOURCES
"RAINWATER AND LAND DEVELOPMENT MANUAL".

FIELD WORK DATE:

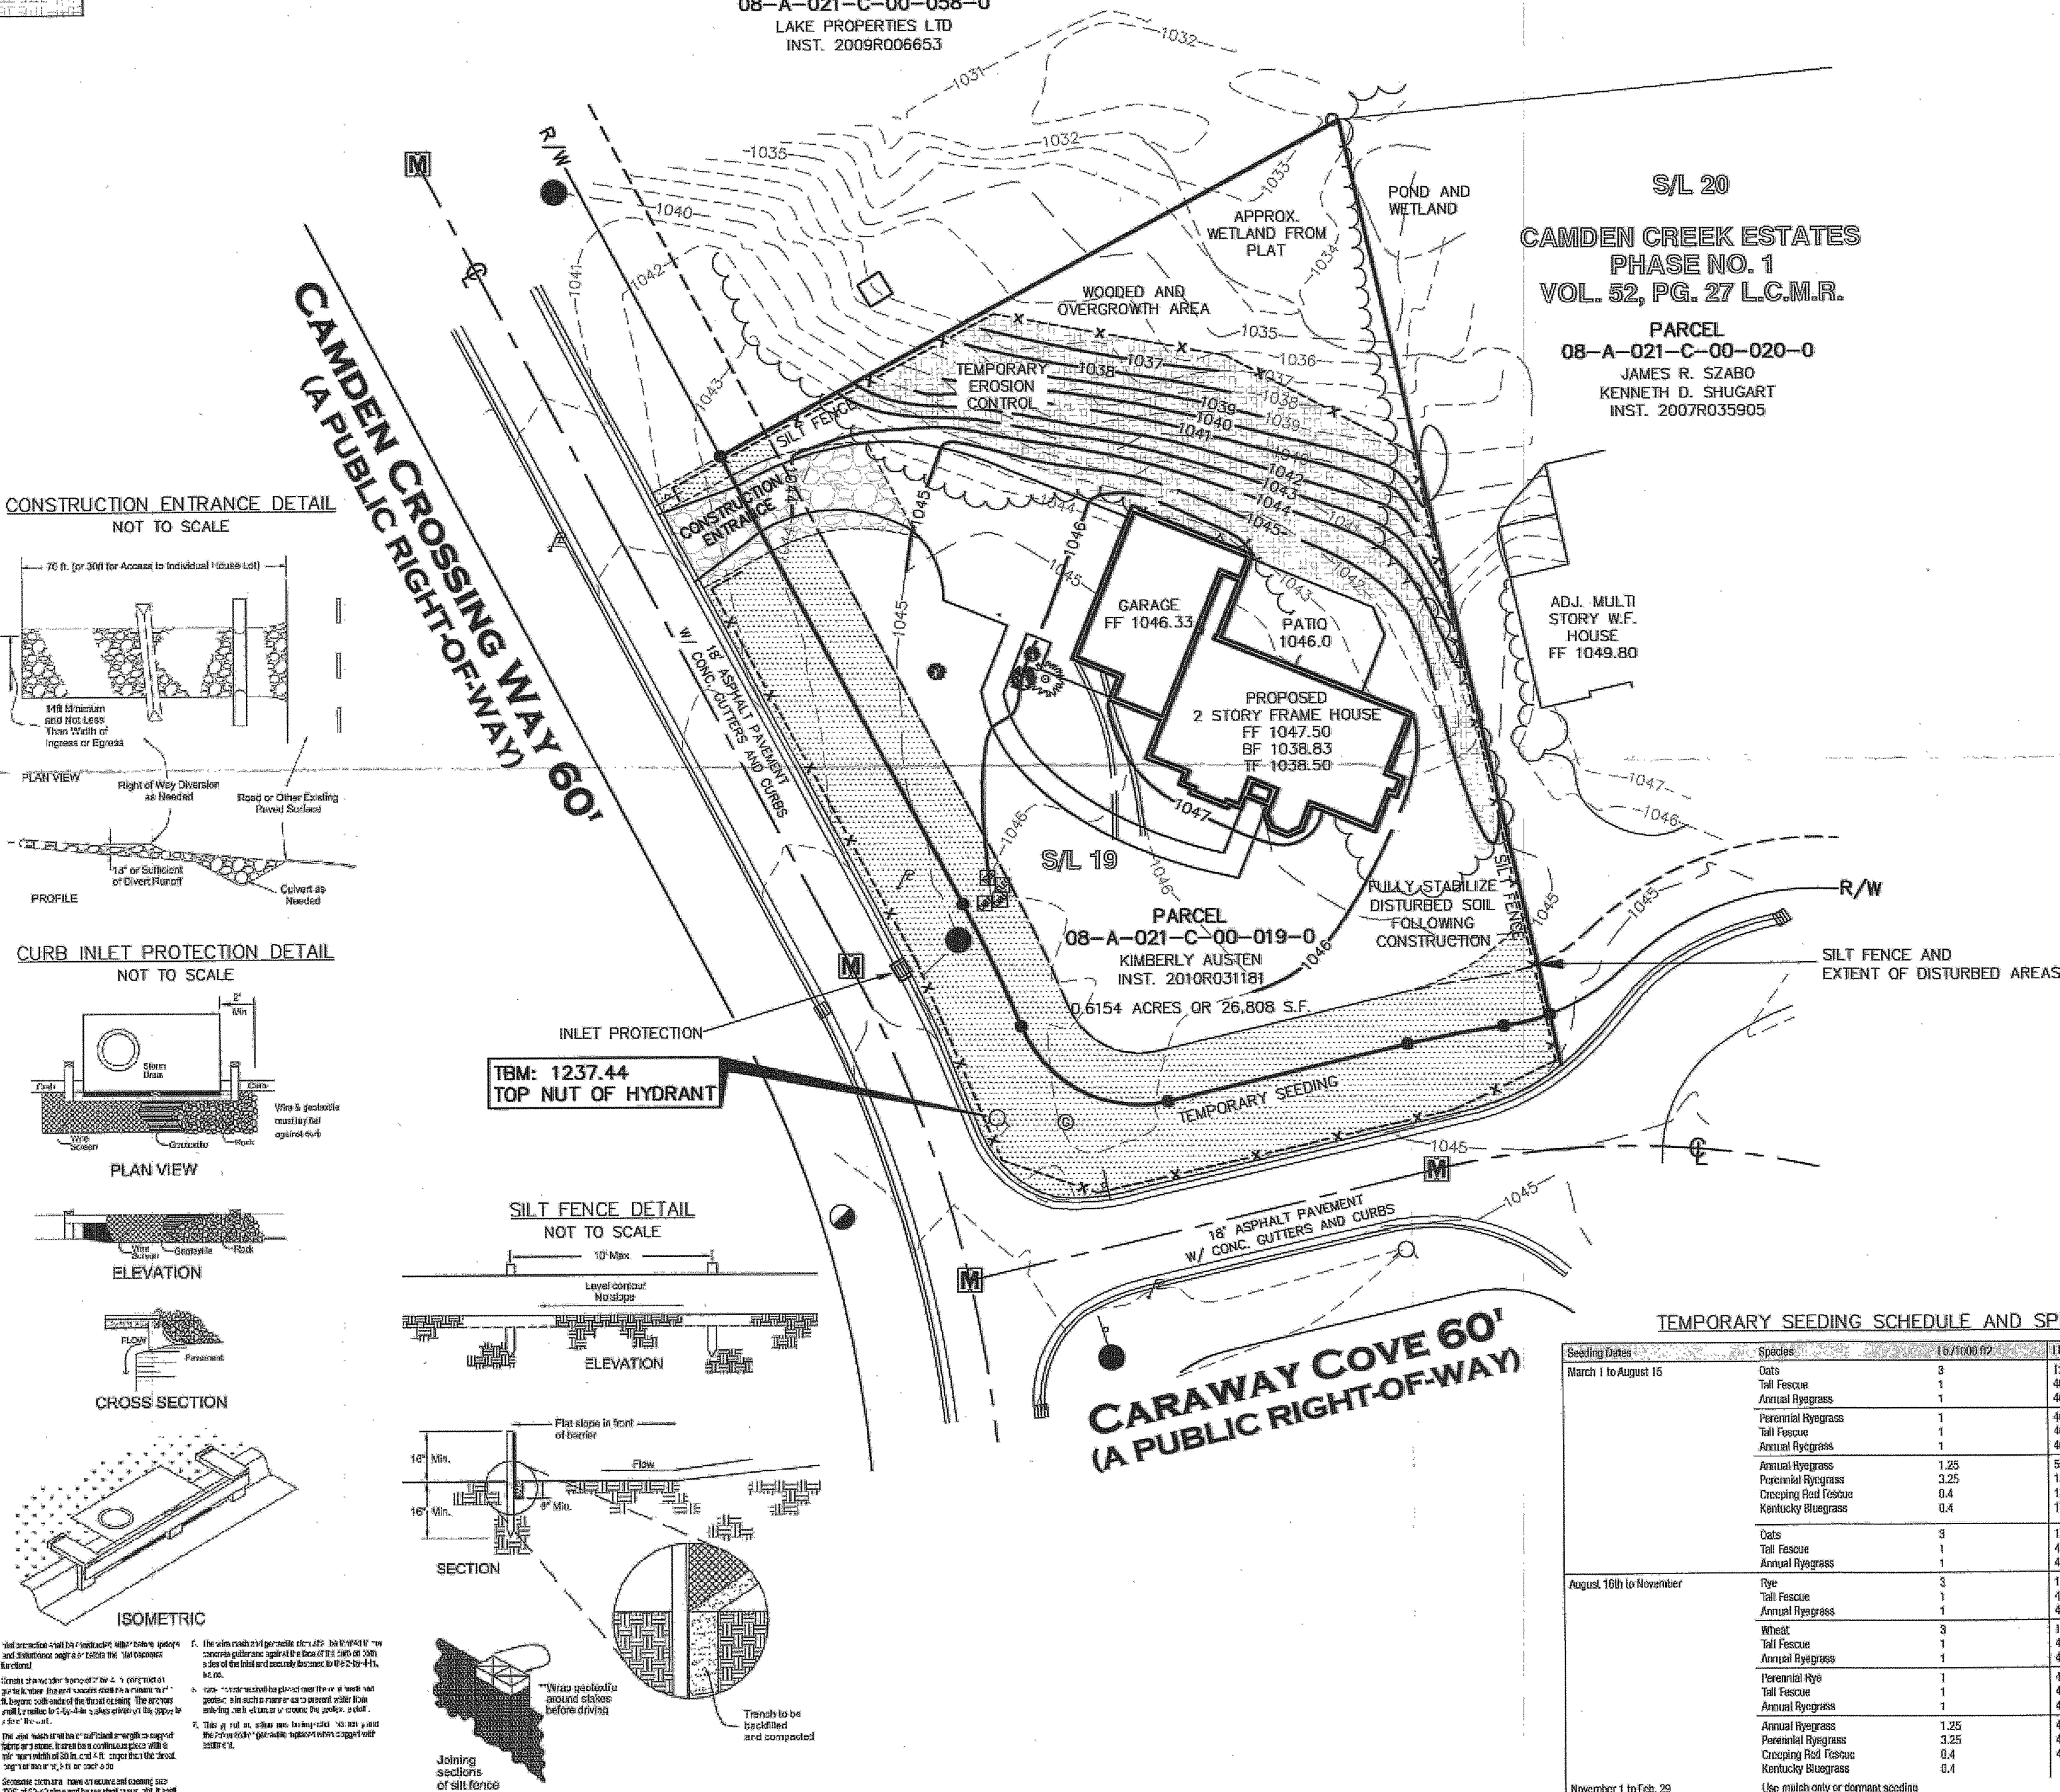

Seeding Dates	Species	lb/1000 ft ²	lb/Acre
March 1 to August 15	Oats	3	128 (1 bushel)
	Tall Fescue	1	40
	Annual Ryegrass	1	40
	Perennial Ryegrass	1	40
	Tall Fescue	1	40
	Annual Ryegrass	1	40
	Annual Ryegrass	1.25	55
	Perennial Ryegrass	3.25	142
	Crested Root Fescue	0.4	17
	Kentucky Bluegrass	0.4	17
	Oats	3	128 (2 bushel)
	Tall Fescue	1	40
August 10th to November	Annual Ryegrass	1	40
	Rye	3	112 (2 bushel)
	Tall Fescue	1	40
	Annual Ryegrass	1	40
	Wheat	3	120 (2 bushel)
	Tall Fescue	1	40
	Annual Ryegrass	1	40
	Perennial Rye	1	40
	Tall Fescue	1	40
	Annual Ryegrass	1	40
	Annual Ryegrass	1.25	40
	Perennial Ryegrass	3.25	40
November 1 to Feb. 29	Cresting Root Fescue	0.4	40
	Kentucky Bluegrass	0.4	40

Use mulch only or dormant seeding