



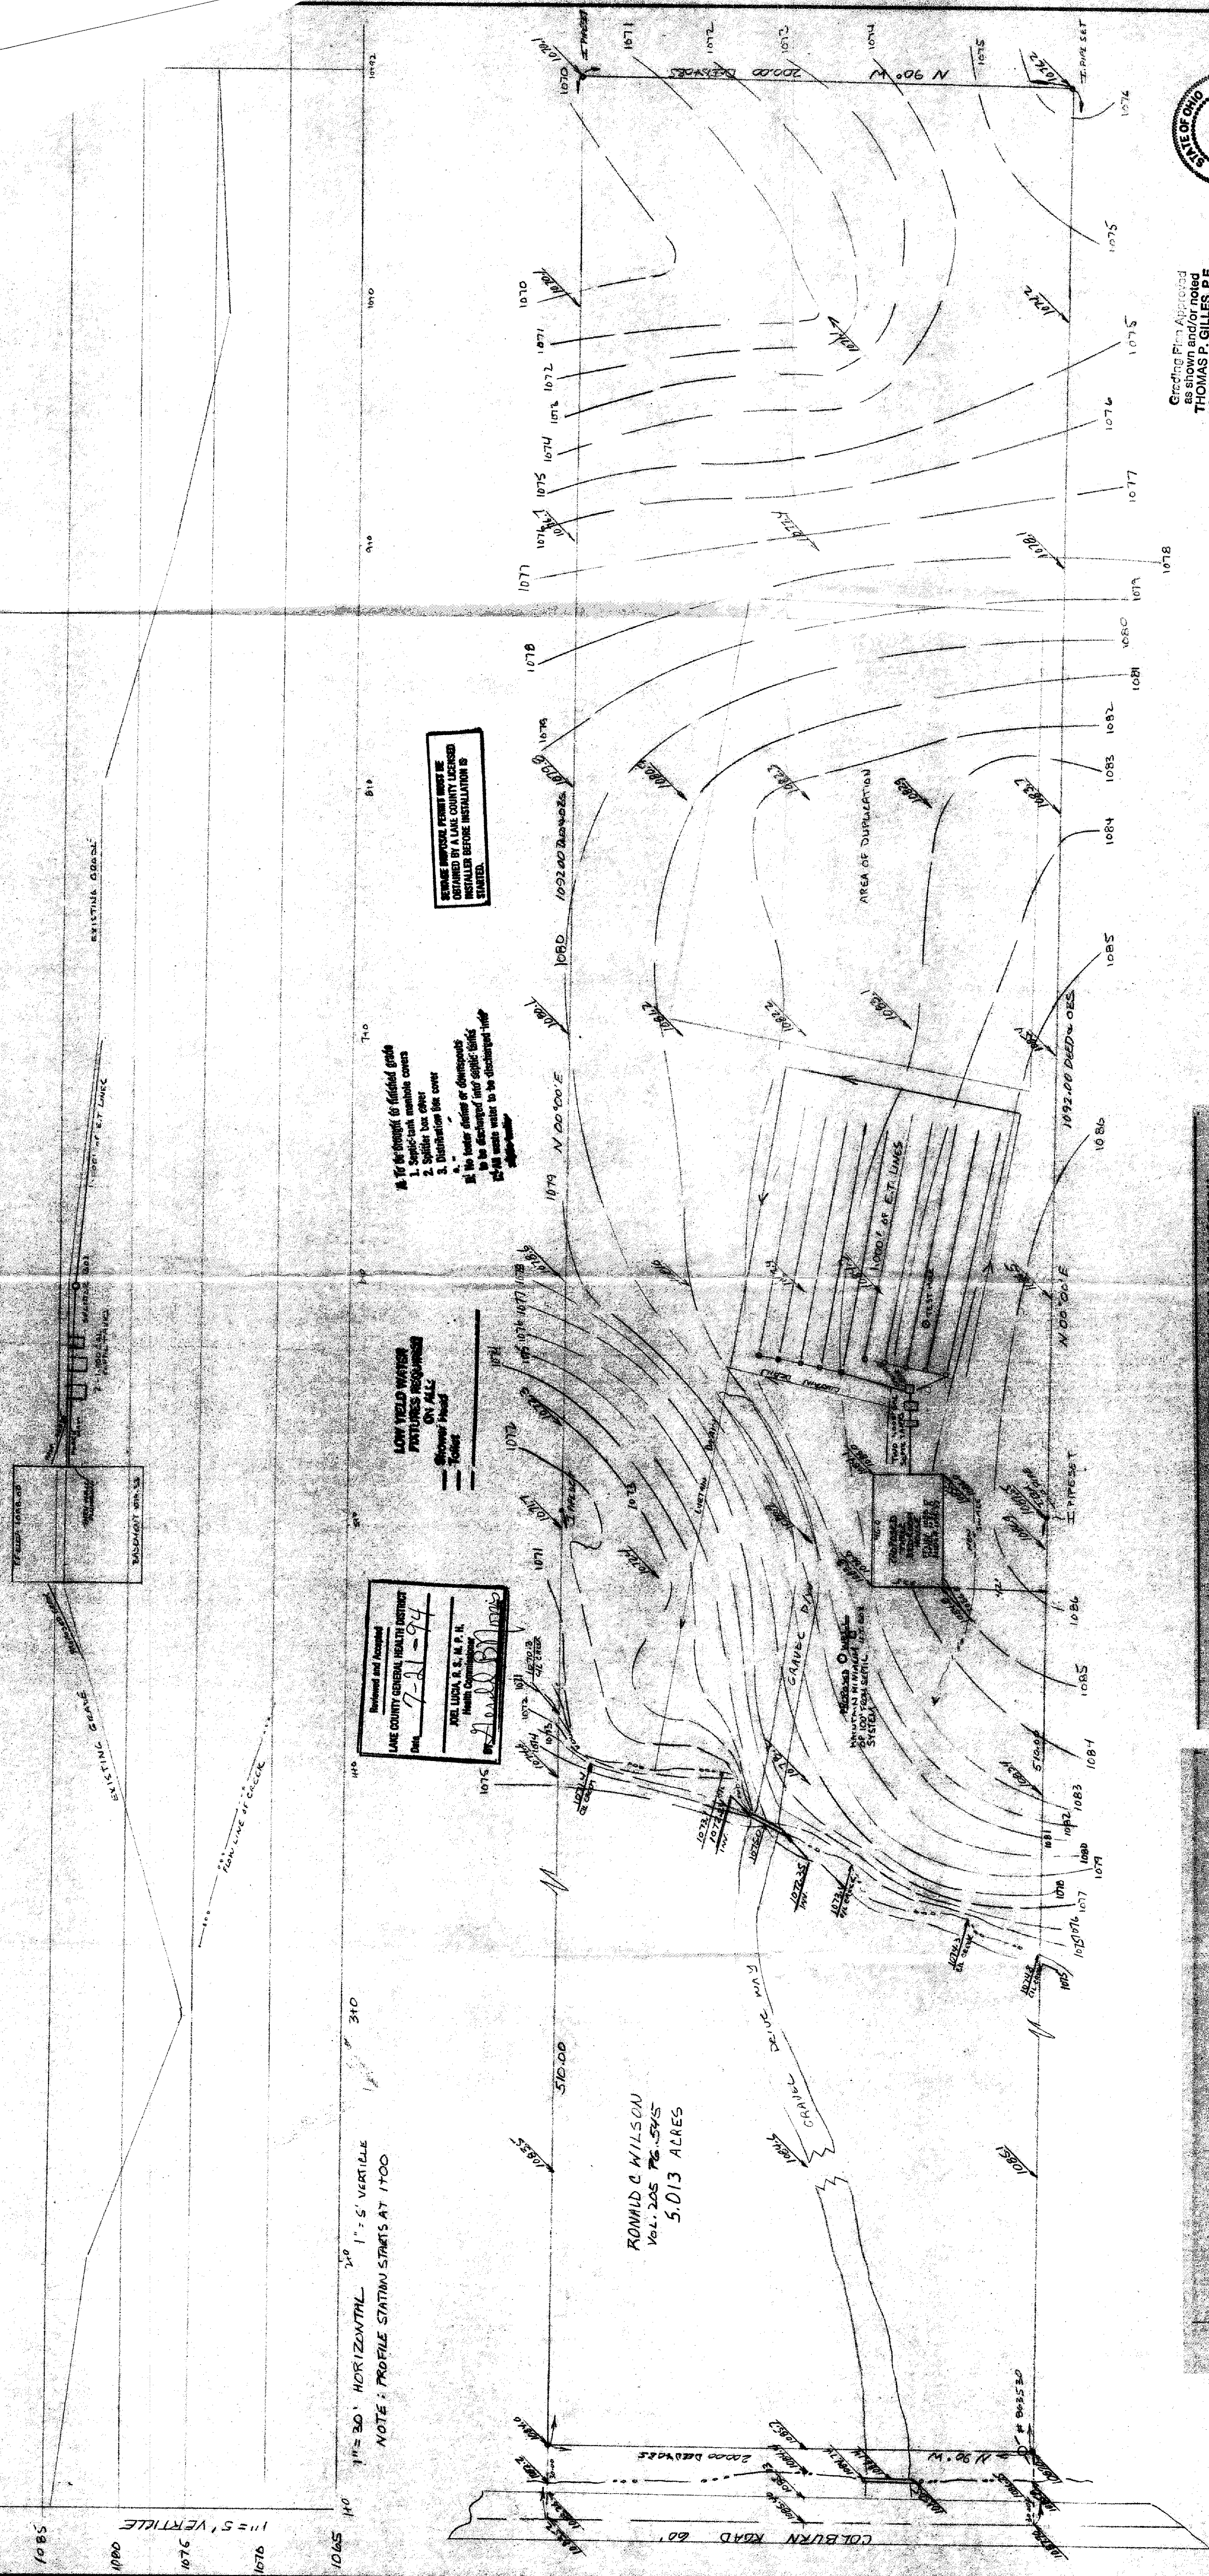

Grading Plan Approved
as shown and/or noted
THOMAS P. GILLES, P.E.
Lake County Engineer
By 6/11 Date 8/24

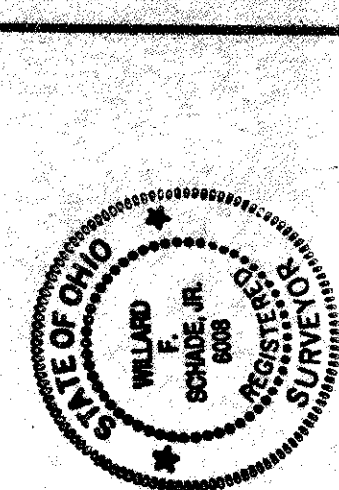

IN THE UNDERSIGNED HEREIN CERTIFY THAT THE GRADING SHOWN HEREON IS BY ONE FOOT CONTOUR AND ELEVATIONS REPRESENT AN ACTUAL FIELD TERRAIN SURVEY MADE BY ME ON THE 12th DAY OF MAY, 1994. ANYTIME ELEVATIONS ARE TAKEN AT APPROPRIATE INTERVALS AND THAT AS OF THAT DAY THEY WERE USED HEREON. IT IS MY MAINTENANCE DUTY TO AS SHOWN ON MAP.



Witnessed & Signed
WILLIAM F. SCHADE, JR.
Professional Surveyor No. 10000

SCHADE SURVEYING COMPANY
DATE 11-30 APPROVED BY
DATE MAY 31, 94 F.B.# 67
SEPTIC SYSTEM SITE PLAN FOR 10000

NOTES: 1. HOUSE SHOULD BE EQUIPPED WITH WATER SAVING TOILETS AND SHOWER HEADS.
2. MAIN HOLES ON SEPTIC TANKS, SPILLER BOY AND DISTRIBUTION BOXES MUST BE BRIDGED UP TO GRADE.
ZONING PERMIT #089A-7907
ISSUED 9/5/94

SUBJECT TO APPROVAL BY:
Lake County Sanitary Eng. ☐
Lake County Planning Comm. ☐
Lake County Bldg. Dept. ☒

ELEVATION: 1088.0
PROPOSED GRADE: 1086.0
TOP OF FOOTING: 1079.0
BASE OF FOOTING: 1073.0

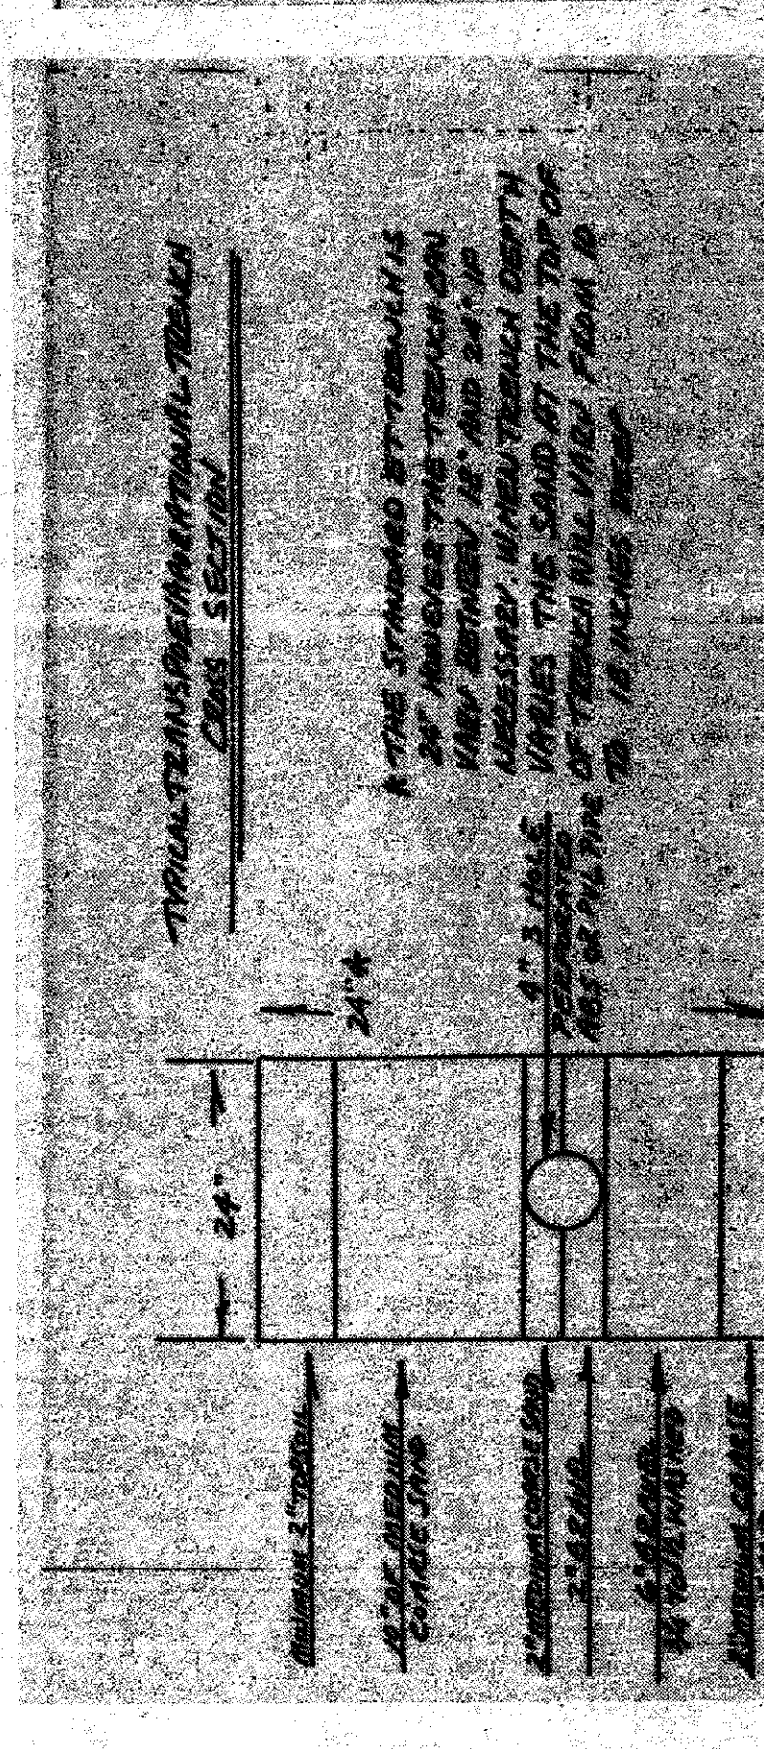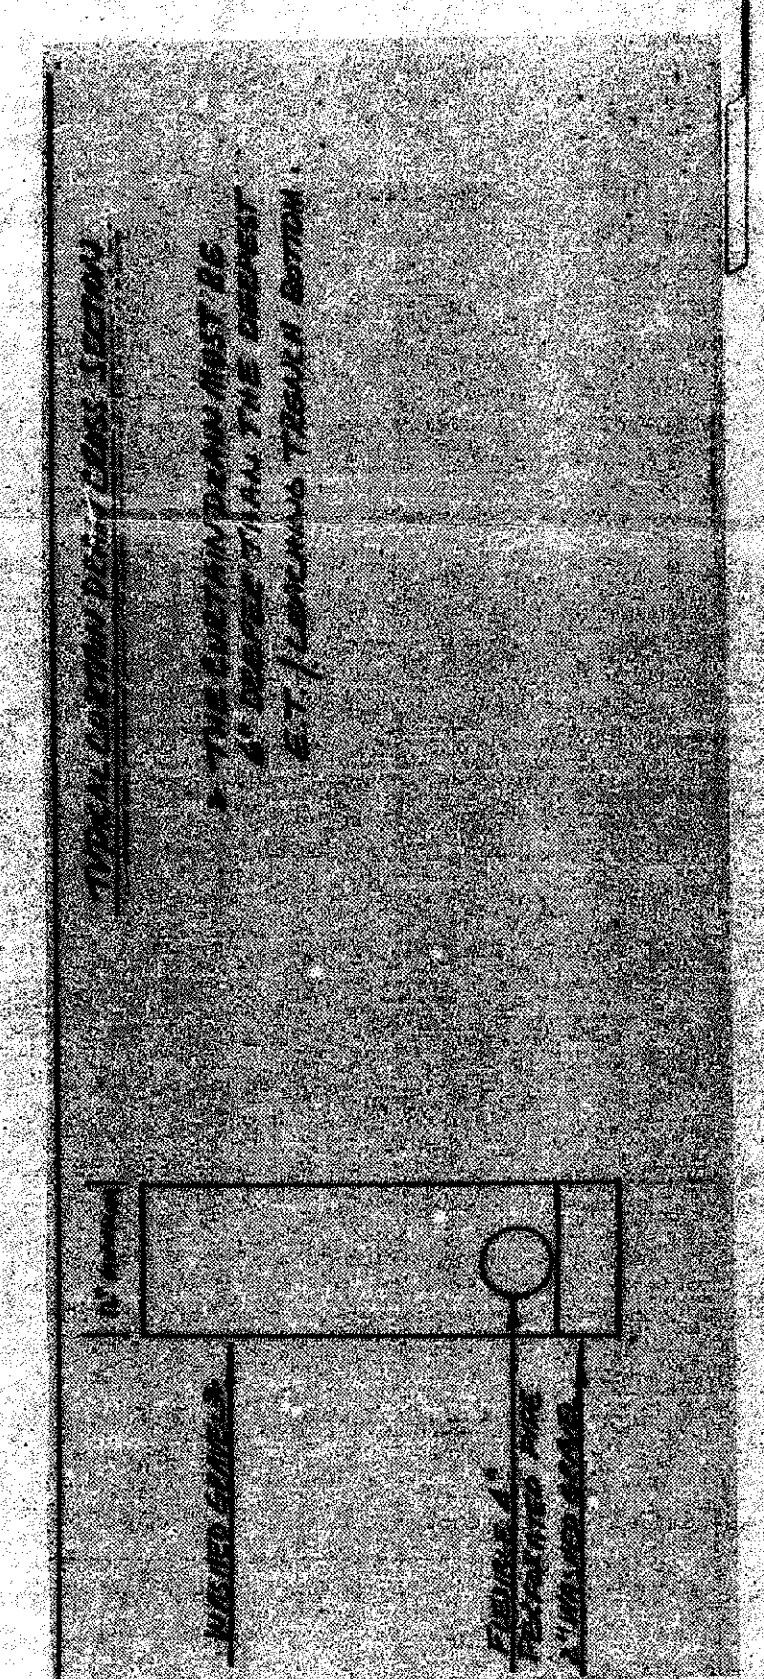

Revised 7-13-94
POC/SCHADE/ADN/08/94