




DIA. OF PIPE	"D." LENGTH OF HEADWALL	QUANTITIES IN ONE HEADWALL					STEEL CONC.	CY.
		A	BARS	LENGTH	LBS.			
12	1-0	4	1-0	4	5	20	0.7	
15	1-0	4	1-0	4	5	24	0.9	
18	1-0	4	1-0	4	5	30	1.0	
21	1-0	4	1-0	4	5	3.0	2.2	
24	1-0	4	1-0	4	7	32	1.4	
27	1-0	4	1-0	4	8	36	1.7	
30	1-0	4	1-0	4	9	39	1.9	
33	1-0	4	1-0	4	9	42	2.2	
36	1-0	4	1-0	4	10	44	2.4	

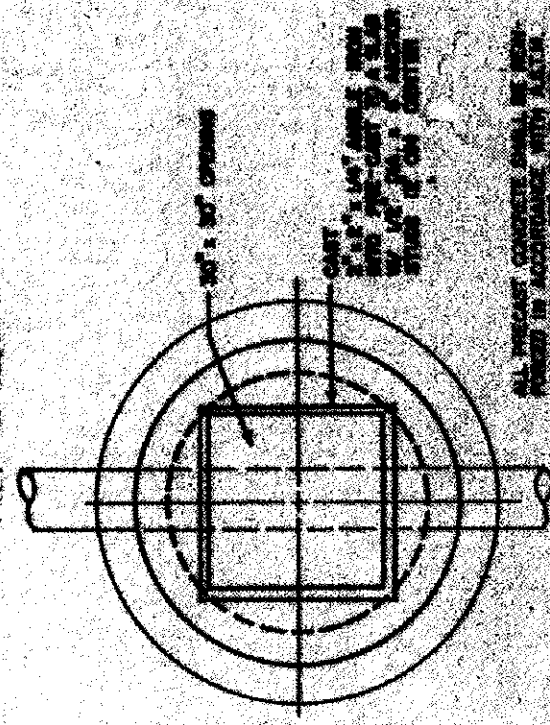

ALL PRECAST CONCRETE SHALL BE MANUFACTURED IN ACCORDANCE WITH LATEST SPECIFICATIONS C-473, 441, AND 470. THE FOLLOWING PRESENTS THE PRESENT REQUIREMENTS TO ALL PRECAST CONCRETE SECTIONS SHALL BE MANUFACTURED AND FURNISHED AS SOLID SECTION WITHOUT LEFT HOLES.

