


REVIEWED AND ACCEPTED
LAKE COUNTY GENERAL
HEALTH DISTRICT
Date 5/21/98 BY David Land

SEWAGE DISPOSAL PERMIT MUST BE
OBTAINED BY A LAKE COUNTY LICENSED
INSTALLER BEFORE INSTALLATION IS
STARTED

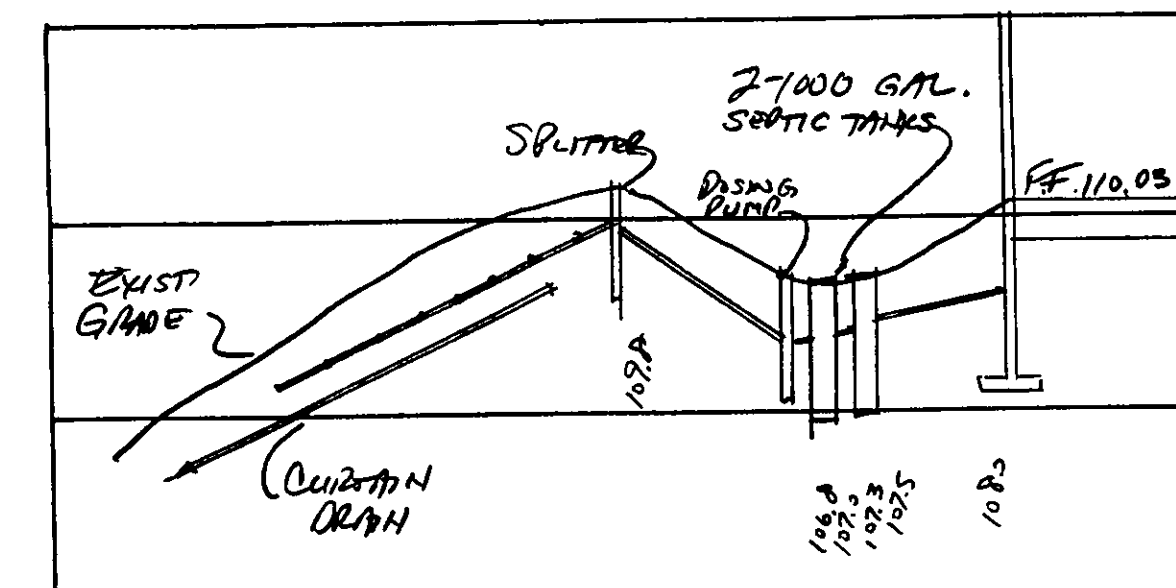

HYDRAULIC PROFILE
HORIZ: 1"=30' VERT: 1"=5'

Grading Plan Approved
as shown and/or noted
THOMAS P. GILLIES, P.E.
Lake County Engineer
By 654 Date 5-29-98

ZONING PERMIT #0598-9064
ISSUED 5-18-98
SUBJECT TO APPROVAL BY:
Lake County Sanitary Eng. ☐
Lake County Eng. Dept. ☐
Lake County Planning Comm. ☐
Lake County Bldg. Dept. ☒

"I, the undersigned, hereby certify that
this topographic map, as shown and/or
noted, and elevations shown hereon
represent an actual field survey made by
me on the 21st day of May, 1998,
and that the elevations were taken at
appropriate intervals and that as of that
date they existed as indicated hereon."
Name Harry S. Jones, Jr. #6343 Reg. No.

TBM-PK SET IN ASH TREE
ELEV. = 109.81

REV. NO.	DESCRIPTION	DATE	BY	CHK'D