


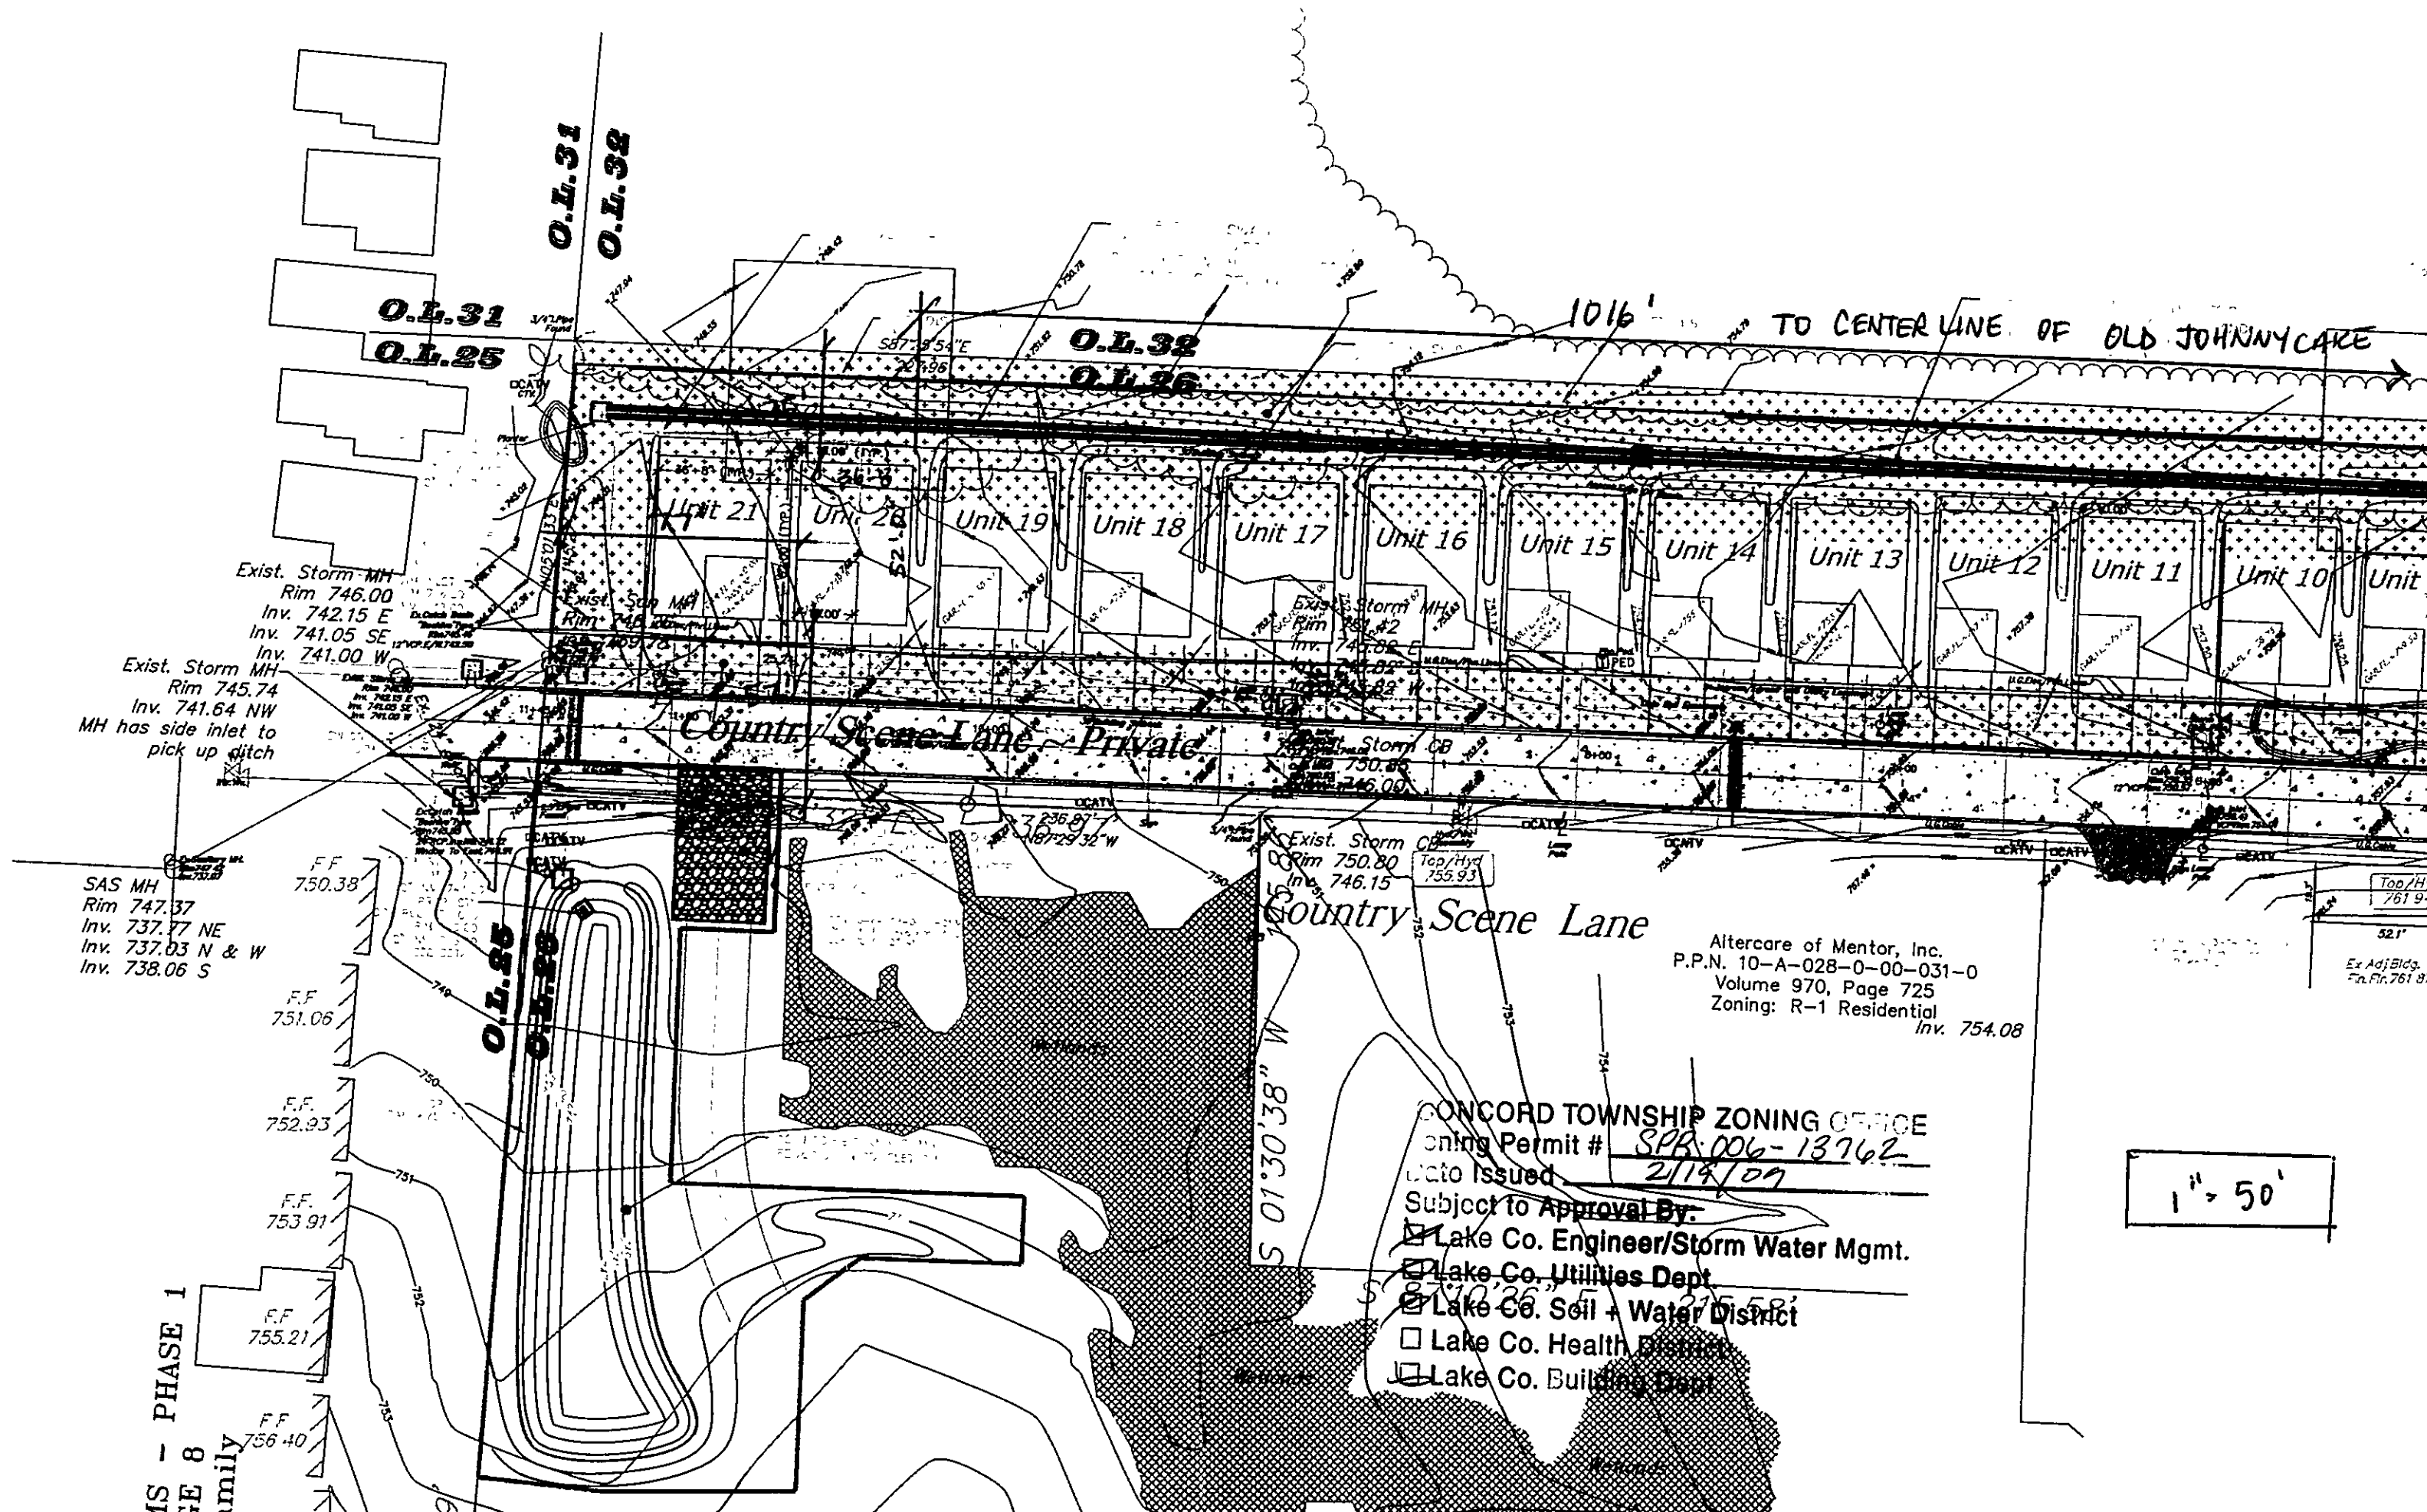

Exist. Storm MH
Rim 746.00
Inv. 742.15 E
Inv. 741.05 SE
Inv. 741.00 W

Exist. Storm MH
Rim 745.74
Inv. 741.64 NW
MH has side inlet to
pick up ditch

SAS MH
Rim 747.37
Inv. 737.77 NE
Inv. 737.03 N & W
Inv. 738.06 S

F.F. 750.38
F.F. 751.06
F.F. 752.93
F.F. 753.91
F.F. 755.21
F.F. 756.40

MS - PHASE 1
PAGE 8
family

O.L. 25
O.L. 26

O.L. 31
O.L. 32

Country Scene Lane Private

Exist. Storm CB
Rim 750.80
Inv. 746.15

Country Scene Lane

S 01°30'38" W

Altercare of Mentor, Inc.
P.P.N. 10-A-028-0-00-031-0
Volume 970, Page 725
Zoning: R-1 Residential
Inv. 754.08

CONCORD TOWNSHIP ZONING OFFICE
Zoning Permit # SPB-006-13762
Date Issued 2/19/09
Subject to Approval By:
☒ Lake Co. Engineer/Storm Water Mgmt.
☒ Lake Co. Utilities Dept.
☒ Lake Co. Soil & Water District
☐ Lake Co. Health District
☐ Lake Co. Building Dept.

1" = 50'