



POOL EQUIPMENT LAYOUT PLAN

SCALE: 1/4" = 1'-0"

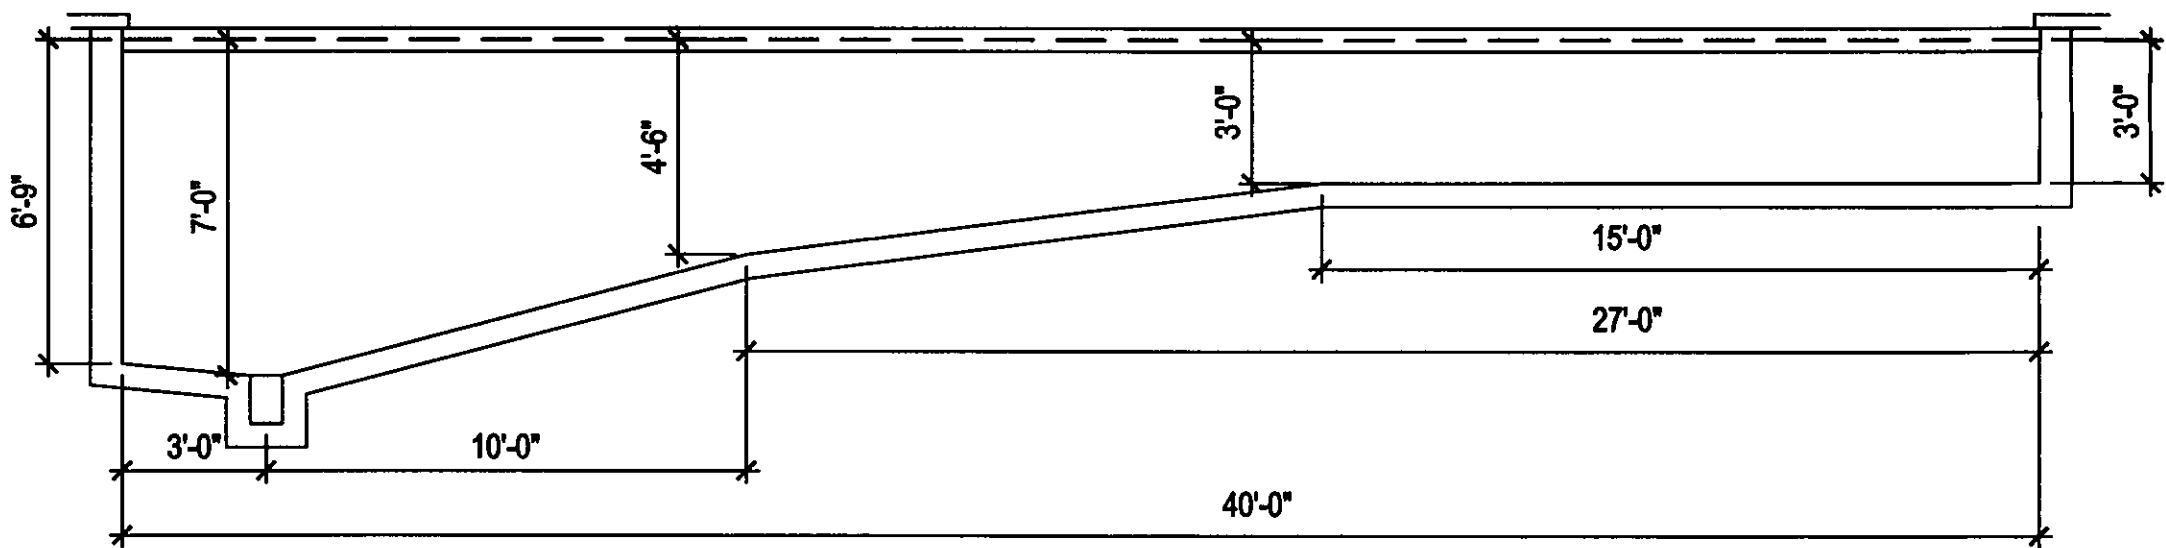


POOL SECTION "A"

SCALE: 1/4" = 1'-0"

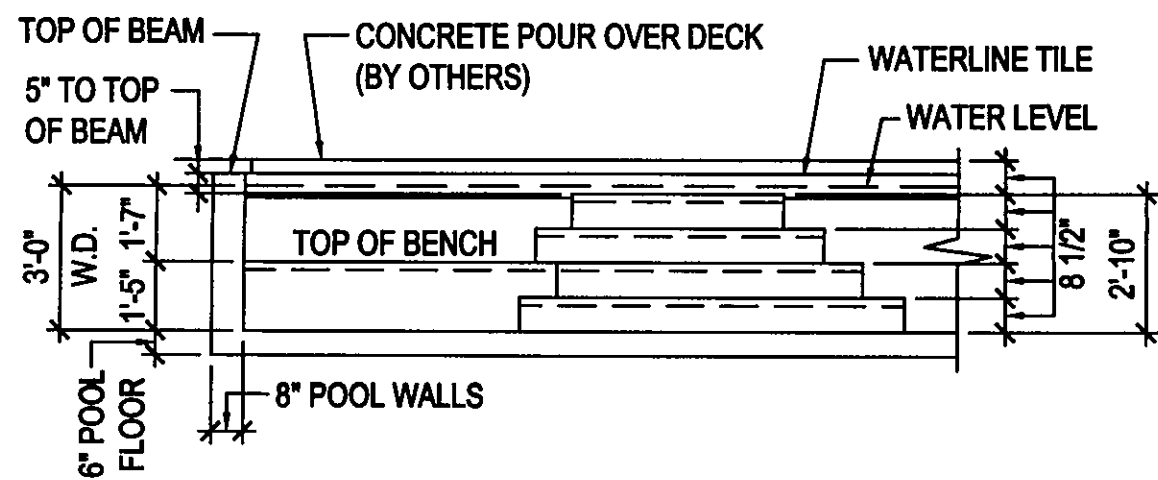


POOL STAIR & BENCH ELEVATION

SCALE: 1/4" = 1'-0"

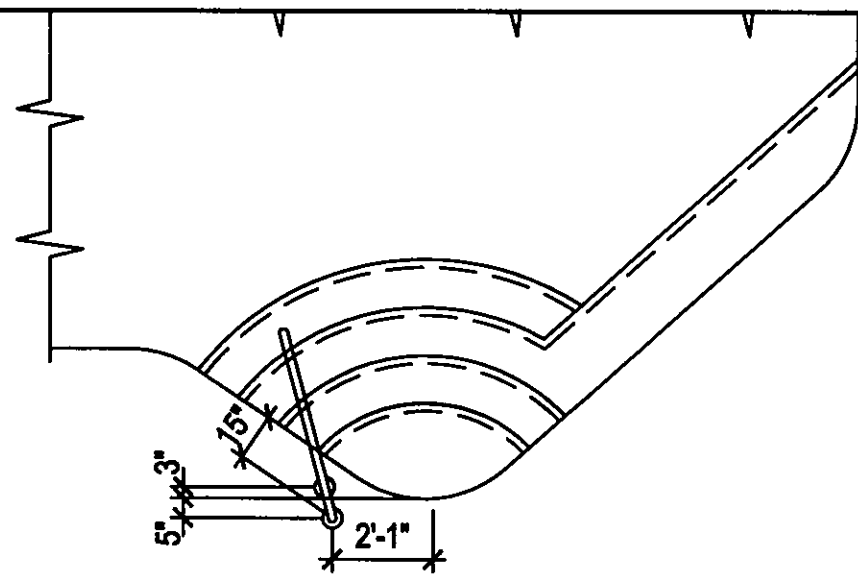


POOL HANDRAIL LAYOUT

SCALE: 1/4" = 1'-0"

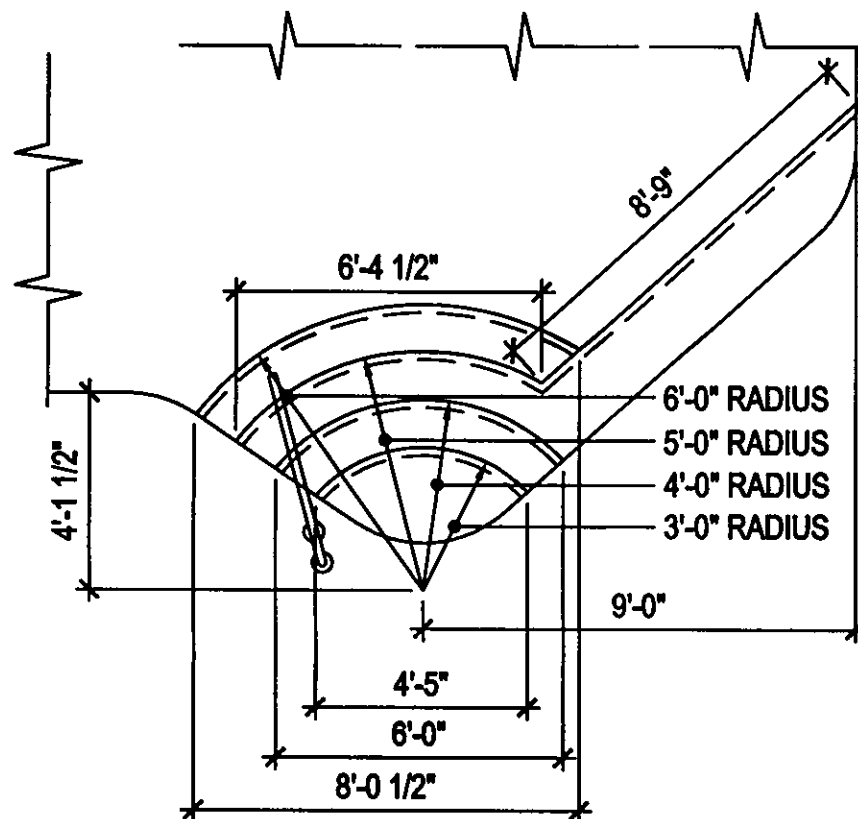

POOL STAIR & BENCH LAYOUT

SCALE: 1/4" = 1'-0"

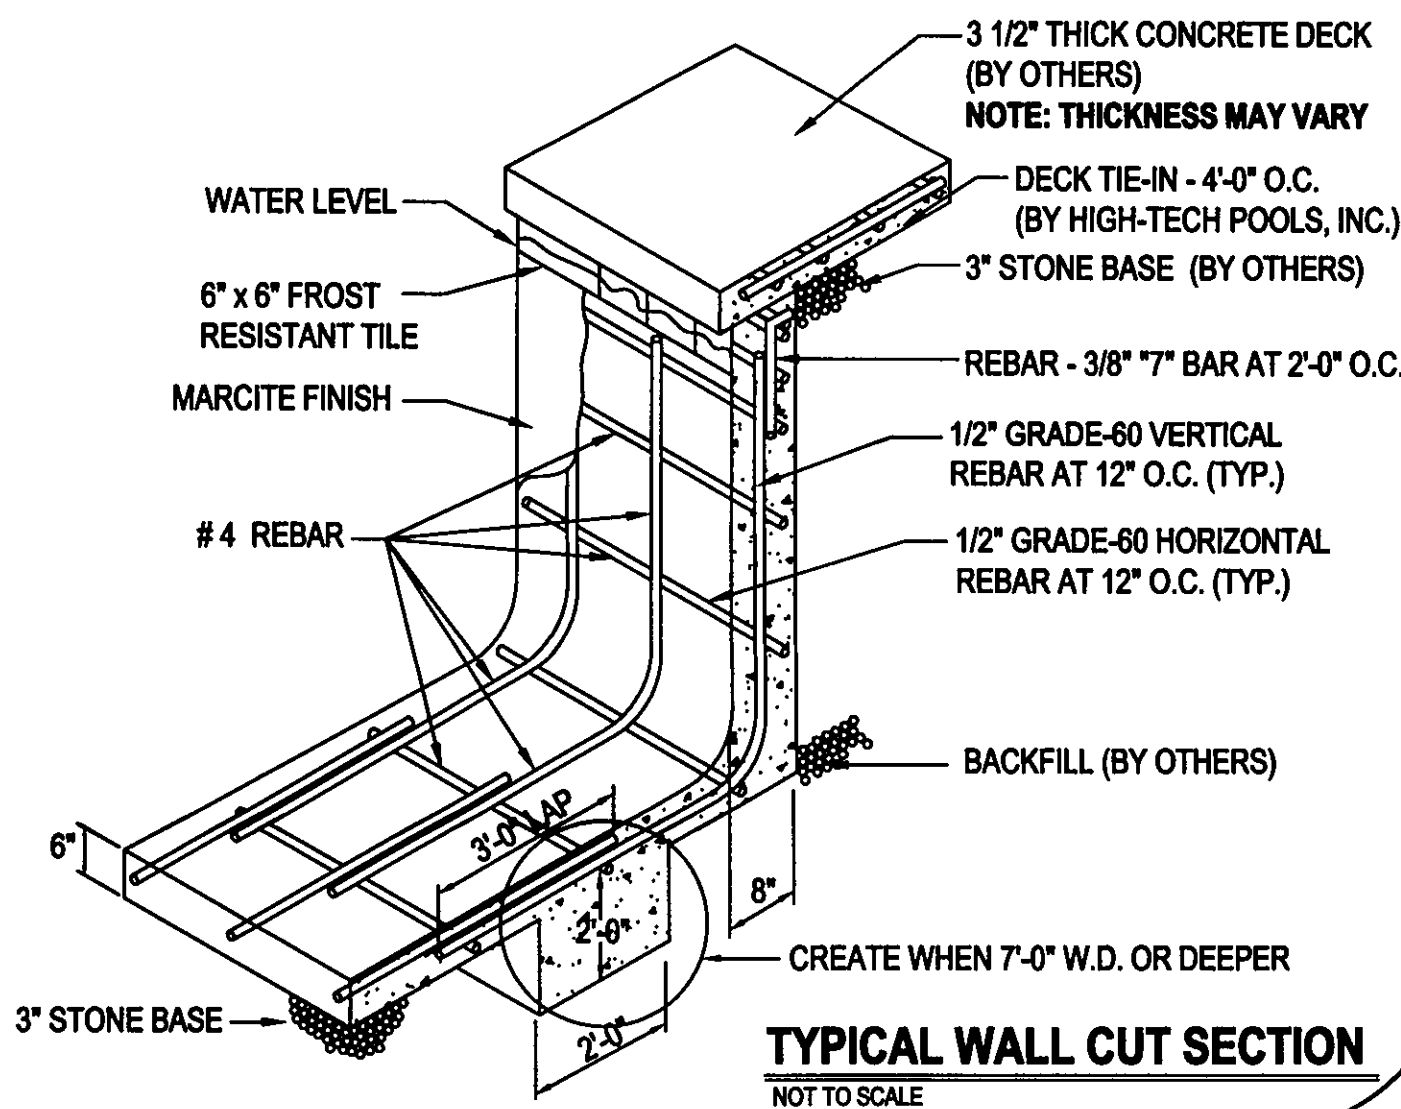

PROPERTY OF
HIGH-TECH POOLS, Inc.
UNAUTHORIZED USE PROHIBITED
This document and the ideas, renderings and contents
contained herein are the sole property of
High-Tech Pools, Inc.
This document may not be disseminated, copied,
distributed, reproduced or otherwise used
without prior written consent.

SCALE: 1/4" = 1'-0"

DATE: 04-08-2009

DRAWN BY: E-L-C

REV. -

REV. -

MASTER POOLS BY
high-tech pools inc.
(440) 979-5070
(440) 979-5076-fax
31333 Industrial Parkway
Cleveland, Ohio 44070
www.hightechpools.com

POOL: 108.09.652.19500
SPA: NONE 987

JOB: VISGER RESIDENCE

10515 Crooked Stick Drive
Concord, OH

SHEET #: SP-3

POOL EQUIPMENT,
SECTIONS AND
STAIR DETAILS