

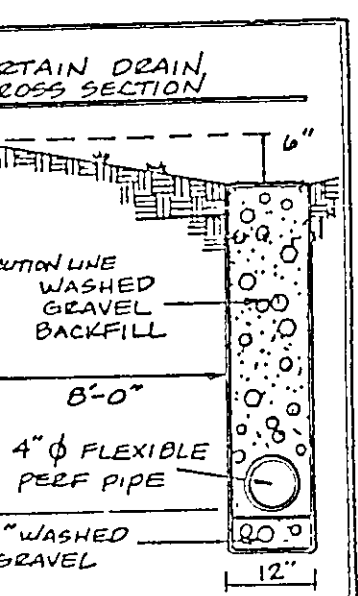
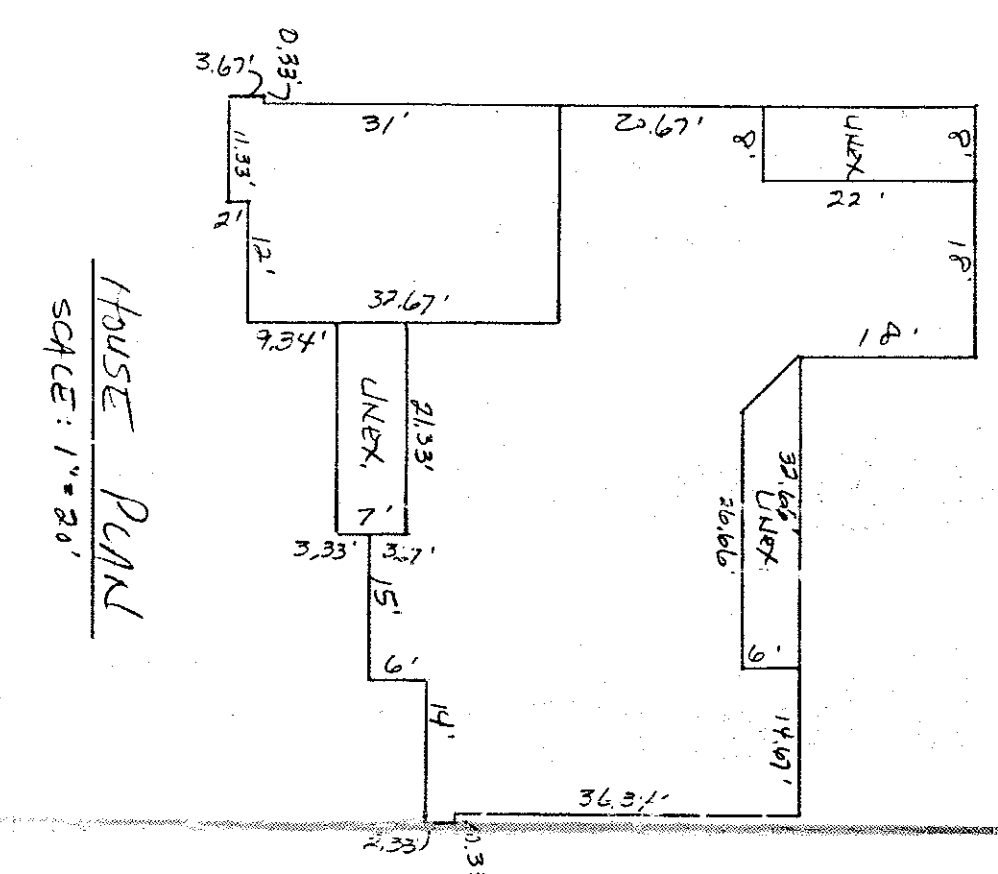
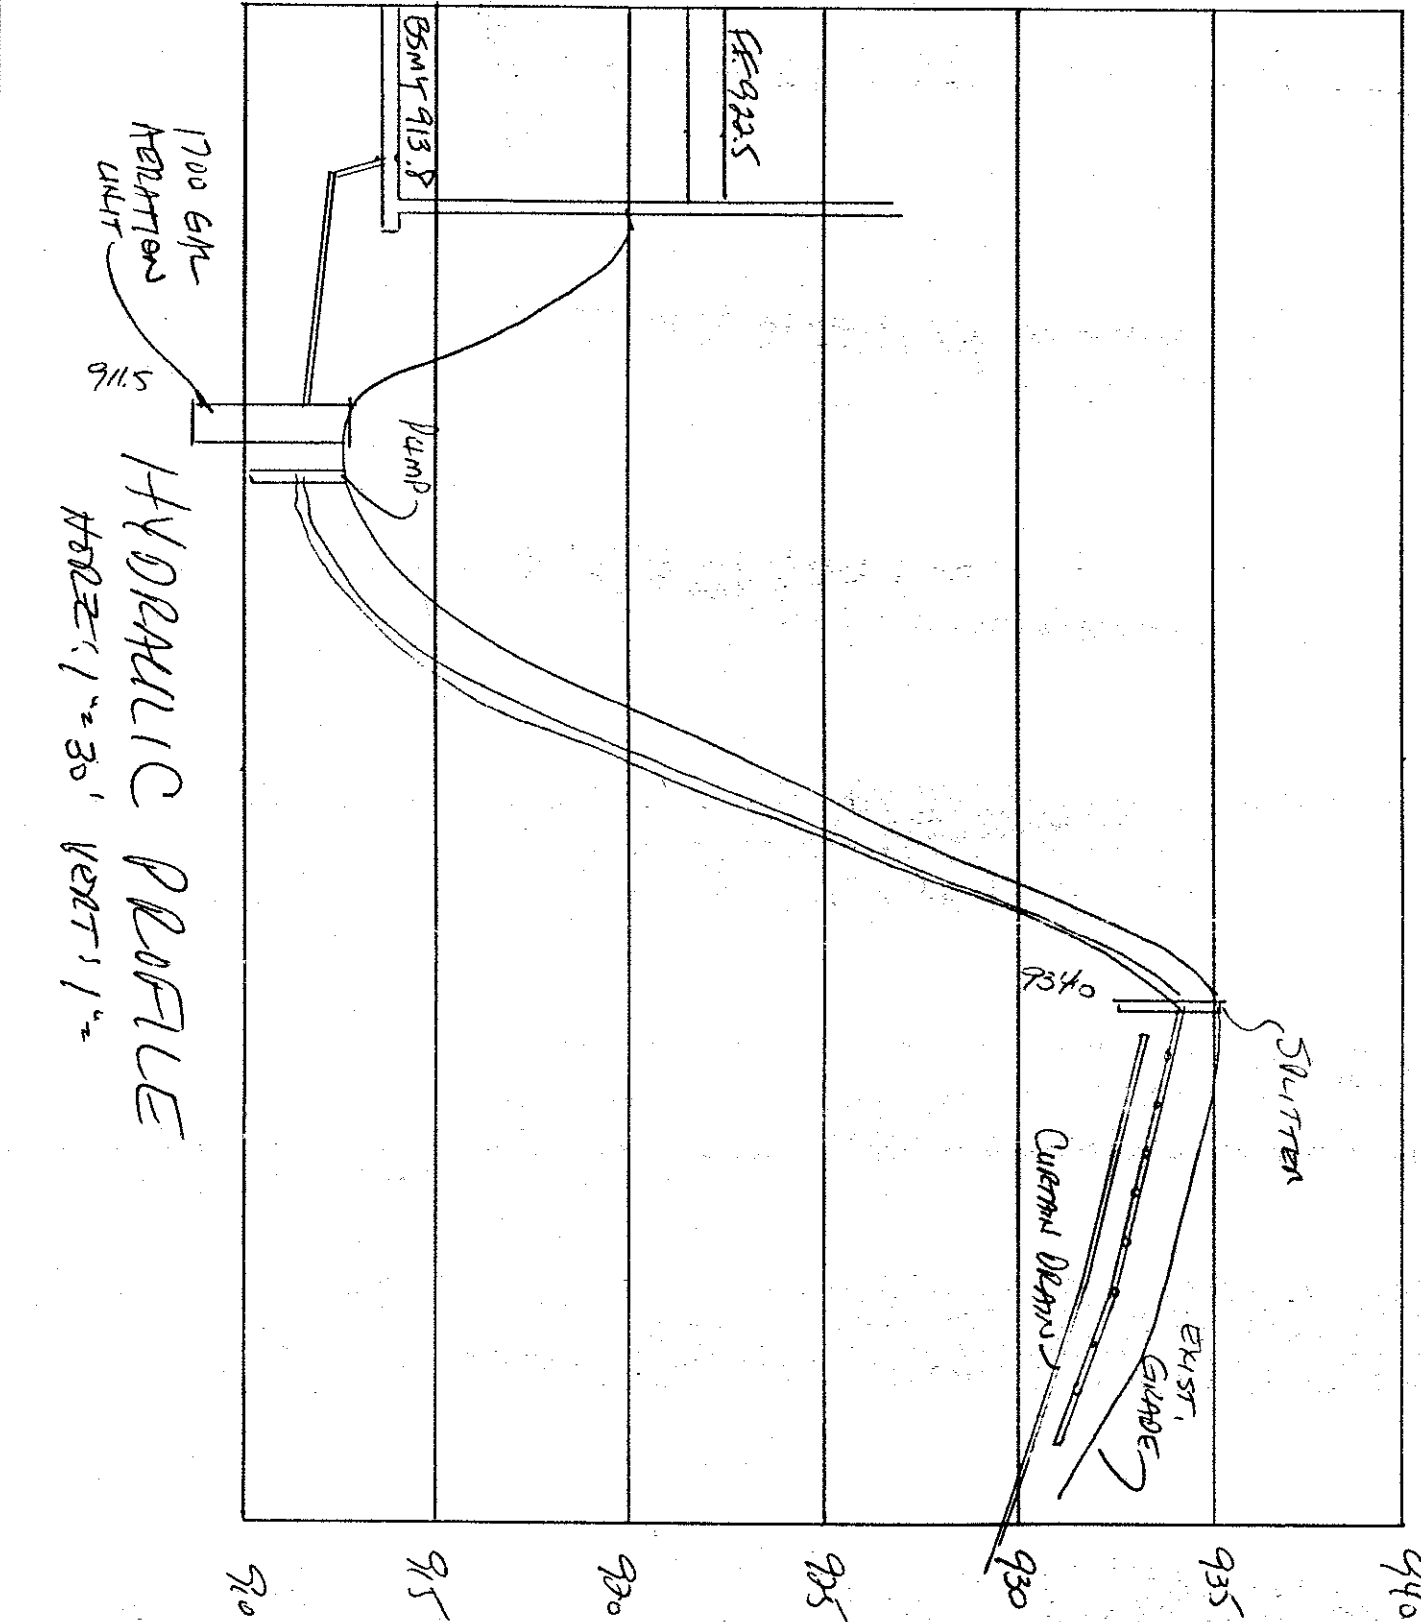
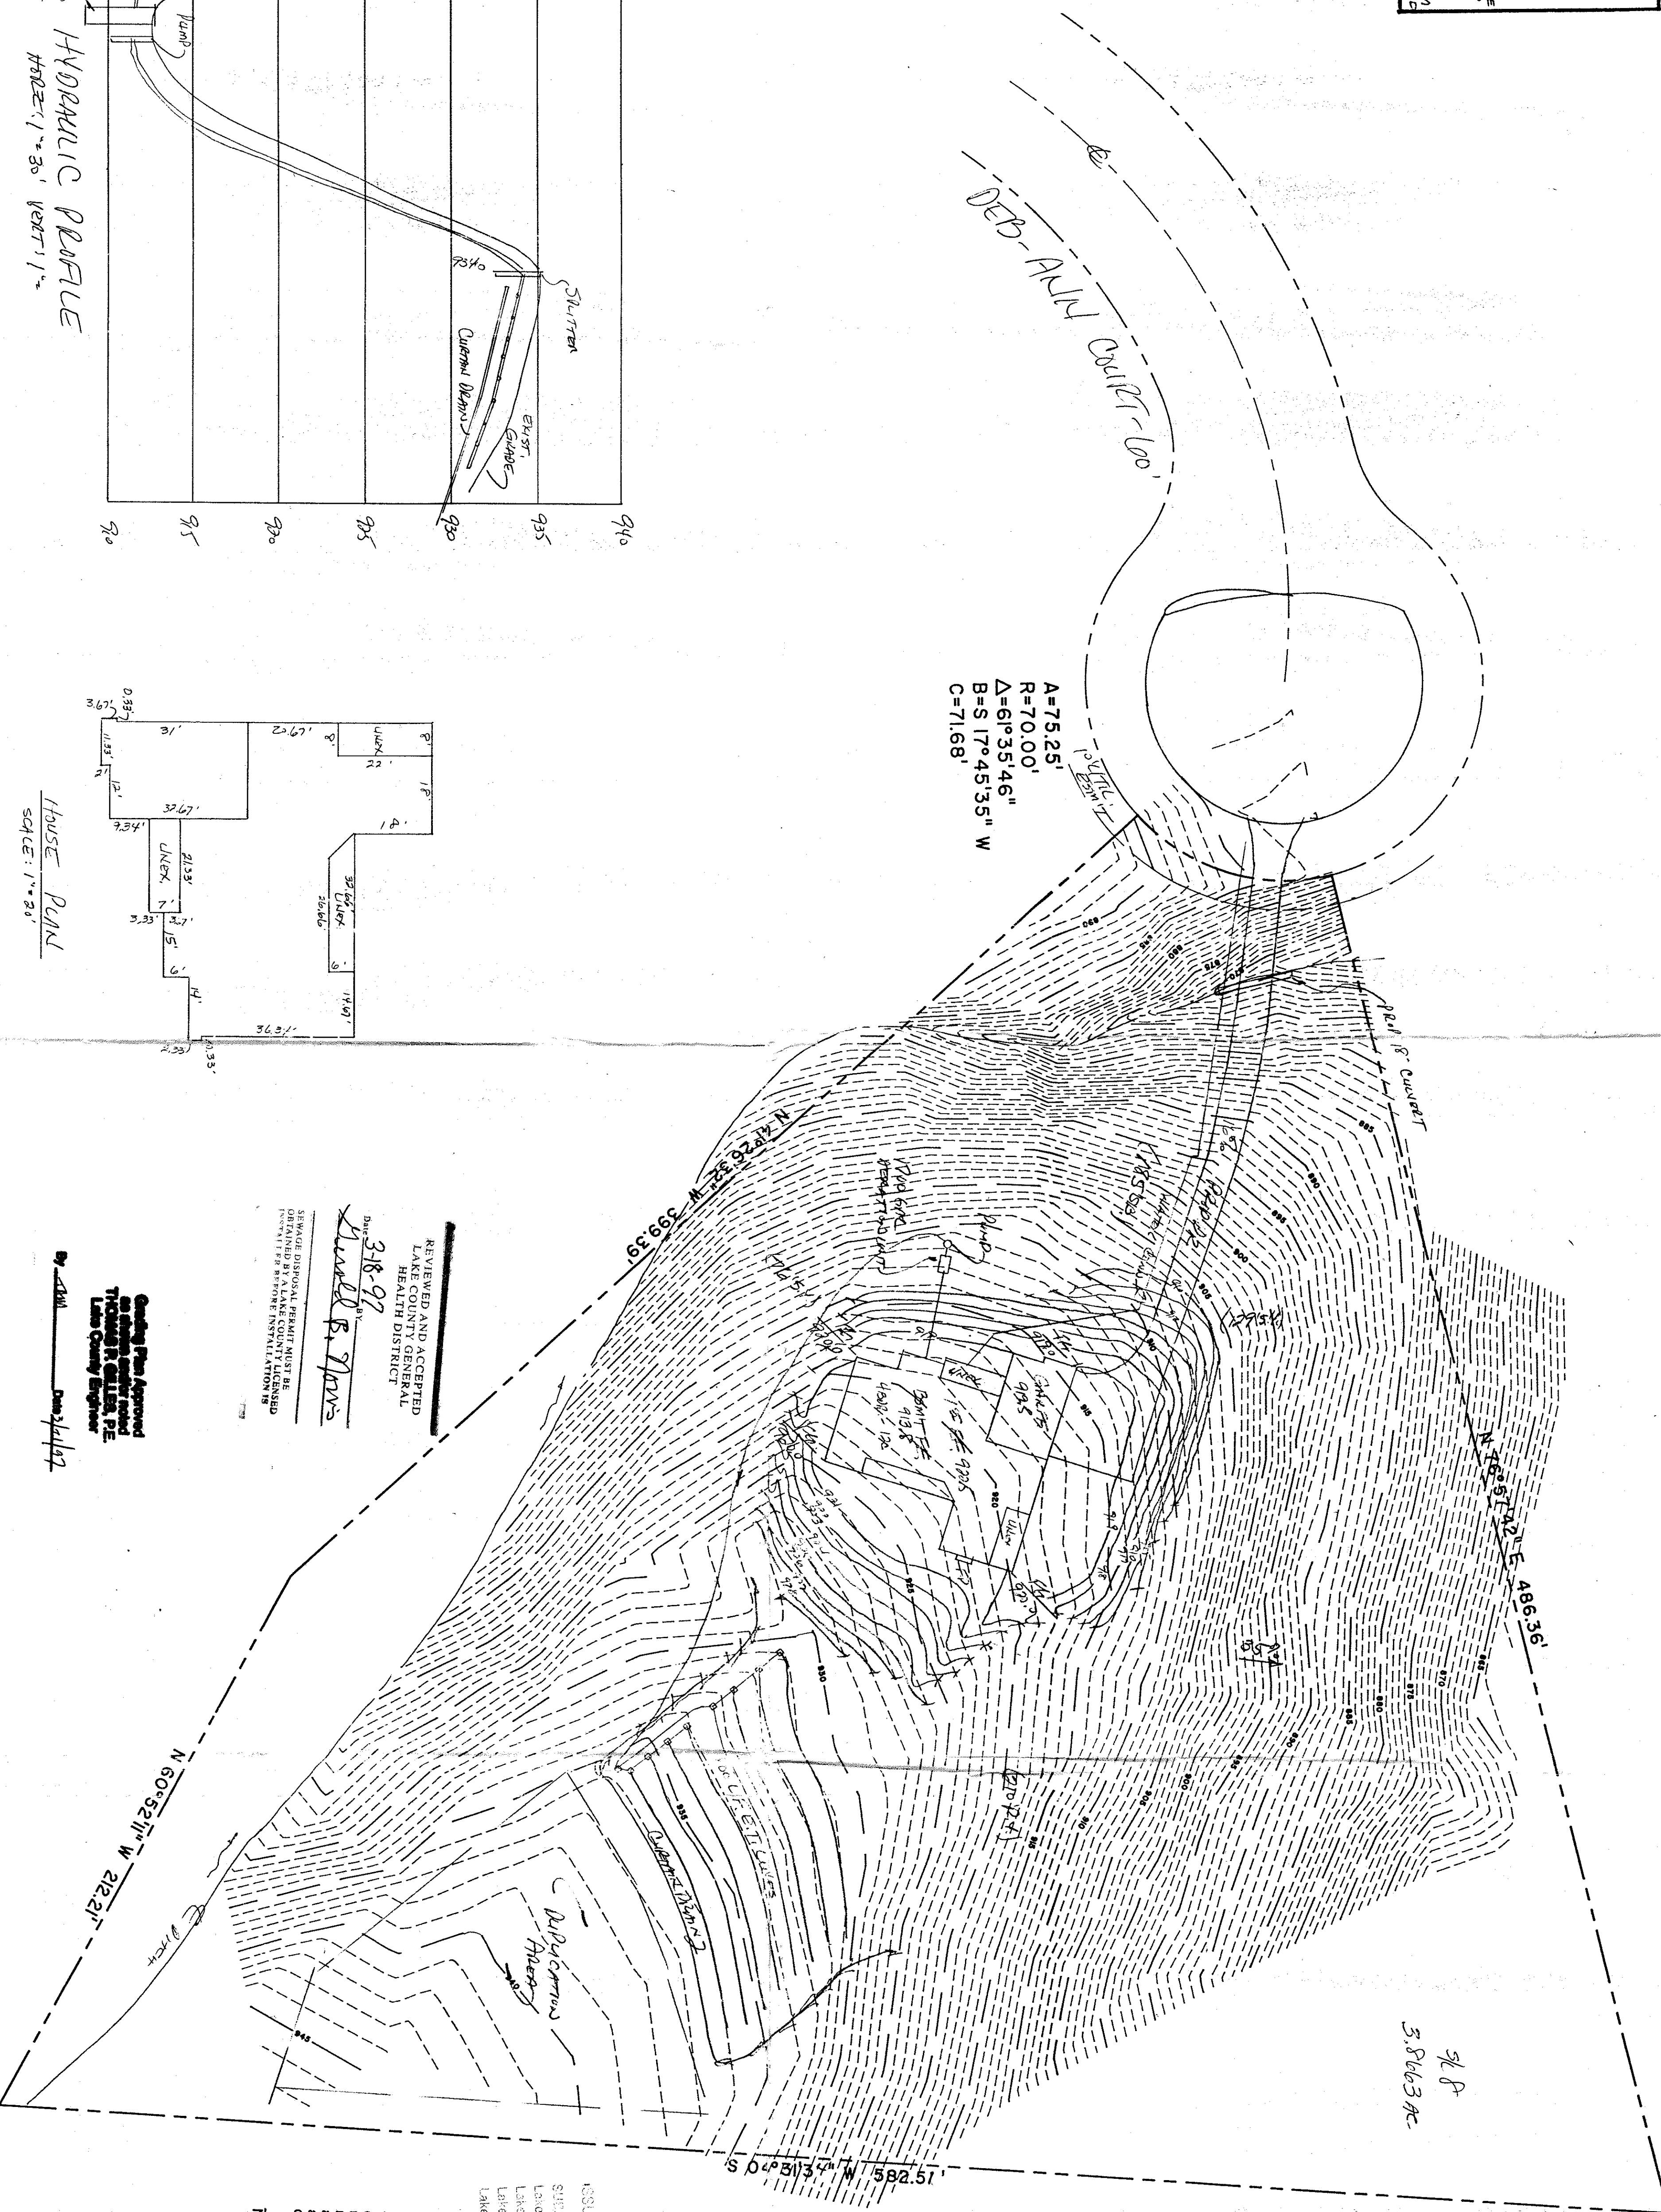


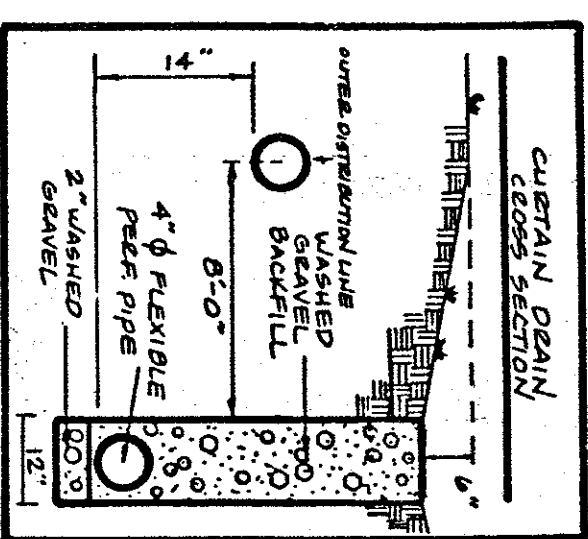

STATE OF
HARRY
JONES
S-63
REGIST
SURVE

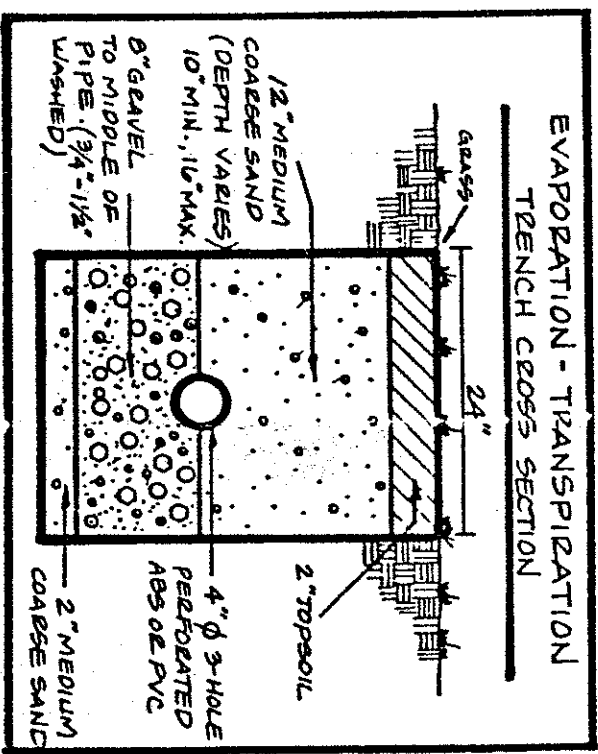

REVIEWED AND ACCEPTED
 LAKE COUNTY GENERAL
 HEALTH DISTRICT
 By: 3-18-97
David B. Jones
 SEWAGE DISPOSAL PERMIT MUST BE
 OBTAINED BY A LAKE COUNTY
 HEALTH DISTRICT BEFORE INSTALLATION IS
 MADE.


 and Sealed
 Lake County Engineer

By: David B. Jones
 Date: 3-18-97

ZONING PERMIT # 0397-8658
 ISSUED 3/19/97
 SUBJECT TO APPROVAL BY:
 Lake County Siting Eng. ☐
 Lake County Eng. Dept. ☒
 Lake County Planning Comm. ☐
 Lake County Bldg. Dept. ☒

"I, the undersigned hereby certify that
 this topography was prepared by me or
 under my direct supervision and that
 the elevations shown hereon
 represent an actual field survey made
 by me on the 18th day of August, 1997
 and that the elevations were taken at
 appropriate intervals and that as of that
 date they existed as indicated hereon."

Name: Harry S. Jones, Jr.

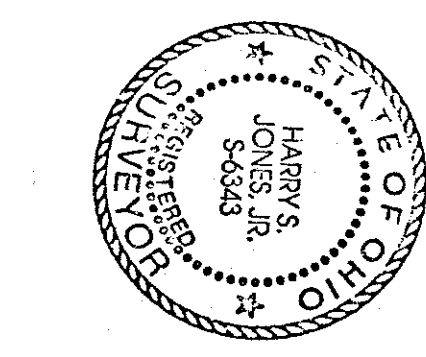


SCALE: 1"=30'
 SHEET 1 OF 1